

SEE PAGE 170

PART SE 1/4 SEC. 14, T5N, R2W, S.L.B. & M. 235
MARIANNE

A CONDOMINIUM PROJECT


TAXING UNIT: 41

ROY CITY

SURVEY PLAT BOOK 23 OF DEDICATION PLATS, PAGE 25

SCALE 1" TO 40'

C.A.
 092350033

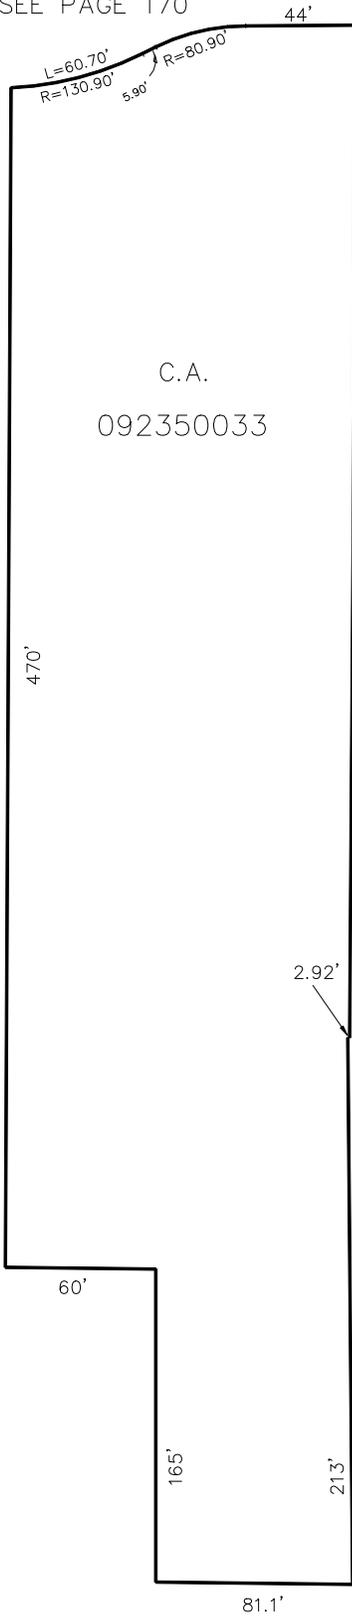

SEE PAGE 52

407'

SEE PAGE 38

BLDG.	UNIT	SERIAL NUMBER	NAMES OF OWNERS
A	1	092350001	KENNETH G CHESHIRE & WF LORI A
	2	092350002	DAVID MORGAN
	3	092350003	RANDY NEILSON & WF DAISIE
	4	092350004	NICOLE K CHAMBERS
B	29	092350029	JEREMY WILKES
	30	092350030	MITCHELL H SHERMAN
	31	092350031	LISA HARRIS
	32	092350032	JOHN E CHRISTIANSEN & WF RENEE
C	5	092350005	DAVID B MORGAN
	6	092350006	MAUREEN CLARK
	7	092350007	PAUL C RUIZ(MARIAN M HILL CLAIMS 1/2)
	8	092350008	CARRIE RICE
D	9	092350009	DAVID B MORGAN & MELANIE Z MORGAN
	10	092350010	MASOUMEH SAHAMI - MALMBERG
	11	092350011	MASOUMEH SAHAMI - MALMBERG
	12	092350012	DACIA STEWART
E	13	092350013	DAVID M RICE & WF SHAURY
	14	092350014	JEFFREY L ATKINSON
	15	092350015	MITCHELL H SHERMAN & WF SUSAN B
F	16	092350016	ANDREW CHARLES BAIR & WF NICHOLE ANN
	17	092350017	MITCHELL H SHERMAN
	18	092350018	FRANK L ERWIN & WF JANE
	19	092350019	MICHAEL S LEVESQUE & wf SONJA M
G	20	092350020	GARY DUANE STATON
	21	092350021	GIBSONGOLD INVESTMENTS LLC
	22	092350022	WENDI S BAER
	23	092350023	MEHDI SAHAMI
H	24	092350024	CORY J WILDER
	25	092350025	OGDEN FIRST FEDERAL SAVINGS & LOAN (ROY PROPERTY HOLDING, LLC CLAIMS)
	26	092350026	GREGORY J KOKENY & WF LESLIE P
	27	092350027	RUSSELL H BURDICK JR
	28	092350028	MASOUMEH SAHAMI - MALMBERG