

SEE PAGE 170

PART SE 1/4 SEC. 14, T5N, R2W, S.L.B. & M. 235

MARIANNE

A CONDOMINIUM PROJECT


TAXING UNIT: 41

ROY CITY

SURVEY PLAT BOOK 23 OF DEDICATION PLATS, PAGE 25

SCALE 1" TO 40'

C.A.
092350033

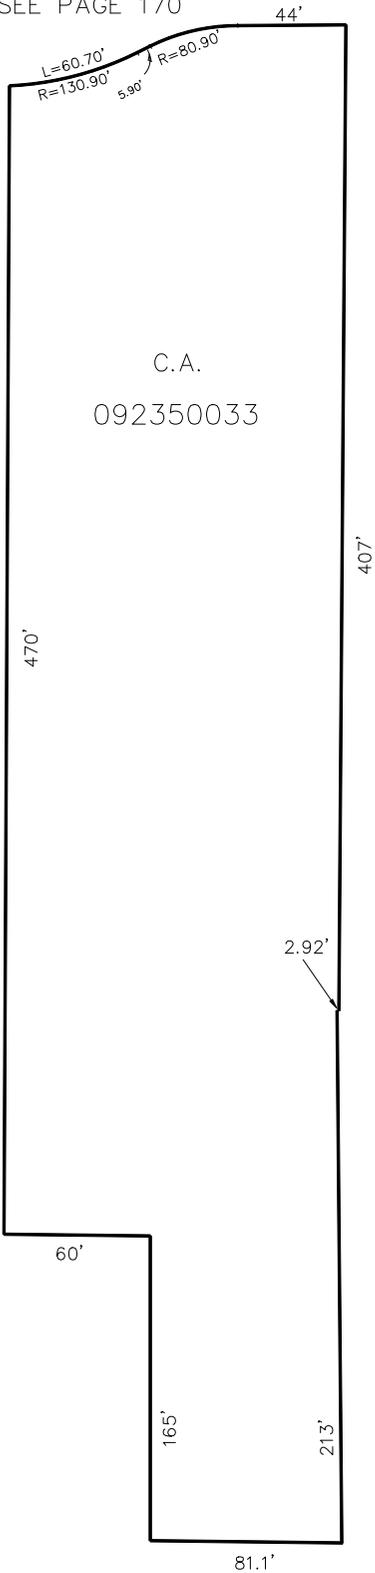

407'

SEE PAGE 38

2.92'

470'

60'

165'

213'

81.1'

SEE PAGE 52

BLDG.	UNIT	SERIAL NUMBER	NAMES OF OWNERS
A	1	092350001	LORIN PARKS
	2	092350002	DAVID MORGAN
	3	092350003	WILLIAM PARKS
	4	092350004	MELANIE MORGAN
B	29	092350029	JEREMY WILKES
	30	092350030	MITCHELL H SHERMAN
	31	092350031	LISA HARRIS
	32	092350032	TRAVIS LEGG
C	5	092350005	DAVID B MORGAN
	6	092350006	MAUREEN CLARK
	7	092350007	SHAWNNA PARKS (MARIAN M HILL CLAIMS 1/2)
	8	092350008	SHAWNNA PARKS
D	9	092350009	DAVID B MORGAN & MELANIE Z MORGAN
	10	092350010	MASOUMEH SAHAMI - MALMBERG
	11	092350011	MASOUMEH SAHAMI - MALMBERG
	12	092350012	SHAWNNA PARKS
E	13	092350013	LORIN PARKS
	14	092350014	LORIN L PARKS & KENT H HILL
	15	092350015	MITCHELL H SHERMAN & WF SUSAN B
	16	092350016	SHADRON TANNER
F	17	092350017	MITCHELL H SHERMAN
	18	092350018	SHAWNNA L PARKS
	19	092350019	MICHAEL S LEVESQUE & wf SONJA M
	20	092350020	LORIN PARKS
G	21	092350021	CHRISTOPHER M OMALLEY
	22	092350022	SHAWNNA L PARKS
	23	092350023	MEHDI SAHAMI
	24	092350024	CORY J WILDER
H	25	092350025	OGDEN FIRST FEDERAL SAVINGS & LOAN
	26	092350026	GREGORY J KOKENY & WF LESLIE P
	27	092350027	RUSSELL H BURDICK JR
	28	092350028	MASOUMEH SAHAMI - MALMBERG