


SEE PAGE 170

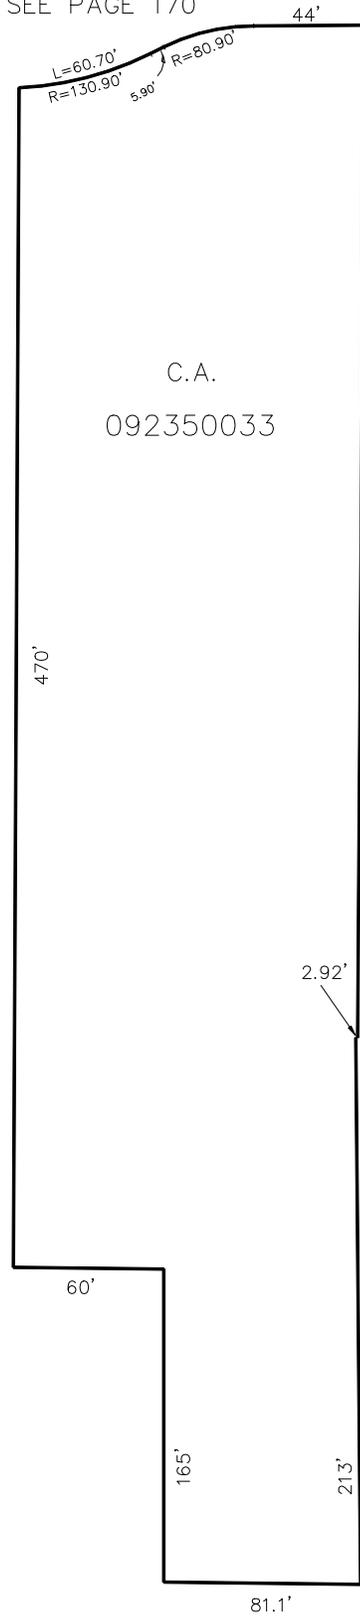

PART SE 1/4 SEC. 14, T5N, R2W, S.L.B. & M. 235
MARIANNE

A CONDOMINIUM PROJECT

TAXING UNIT: 41

ROY CITY

SURVEY PLAT BOOK 23 OF DEDICATION PLATS, PAGE 25

SCALE 1" TO 40'

SEE PAGE 52

SEE PAGE 38

BLDG.	UNIT	SERIAL NUMBER	NAMES OF OWNERS
A	1	092350001	LORIN PARKS
	2	092350002	DAVID MORGAN
	3	092350003	WILLIAM PARKS
	4	092350004	MELANIE MORGAN
B	29	092350029	JEREMY WILKES
	30	092350030	MITCHELL H SHERMAN
	31	092350031	LISA A HARRIS
	32	092350032	TRAVIS LEGG LLC
C	5	092350005	DAVID B MORGAN
	6	092350006	MAUREEN CLARK
	7	092350007	SHAWNNA PARKS (MARIAN M HILL CLAIMS 1/2)
	8	092350008	SHAWNNA PARKS
D	9	092350009	DAVID B MORGAN & MELANIE Z MORGAN
	10	092350010	ESPERANZA CORIA
	11	092350011	MEHDI SAHAMI
	12	092350012	SHAWNNA PARKS
E	13	092350013	LORIN PARKS
	14	092350014	LORIN L PARKS
	15	092350015	MITCHELL H SHERMAN & WF SUSAN B
	16	092350016	SHADRON TANNER
F	17	092350017	MITCHELL H SHERMAN
	18	092350018	SHAWNNA L PARKS
	19	092350019	LORIN L PARKS
	20	092350020	LORIN PARKS
G	21	092350021	CHRISTOPHER M OMALLEY
	22	092350022	SHAWNNA L PARKS
	23	092350023	SETH REID
	24	092350024	CHARLES DRINKWATER
H	25	092350025	GERALD PATTERSON
	26	092350026	NORTAH PROPERTIES LLC SERIES THREE
	27	092350027	RUSSELL H BURDICK JR
	28	092350028	MEHDI SAHAMI