

PART OF S.W. 1/4 SEC. 16, T. 5 N., R. 2 W., S.L.B. & M.
ALAND OF HONEY SUBDIVISION NO. 2

236

TAXING UNIT '109


LOTS 56-66

IN ROY CITY

PREFIX 09-236

SCALE 1" = 50'

SEE PAGE 74

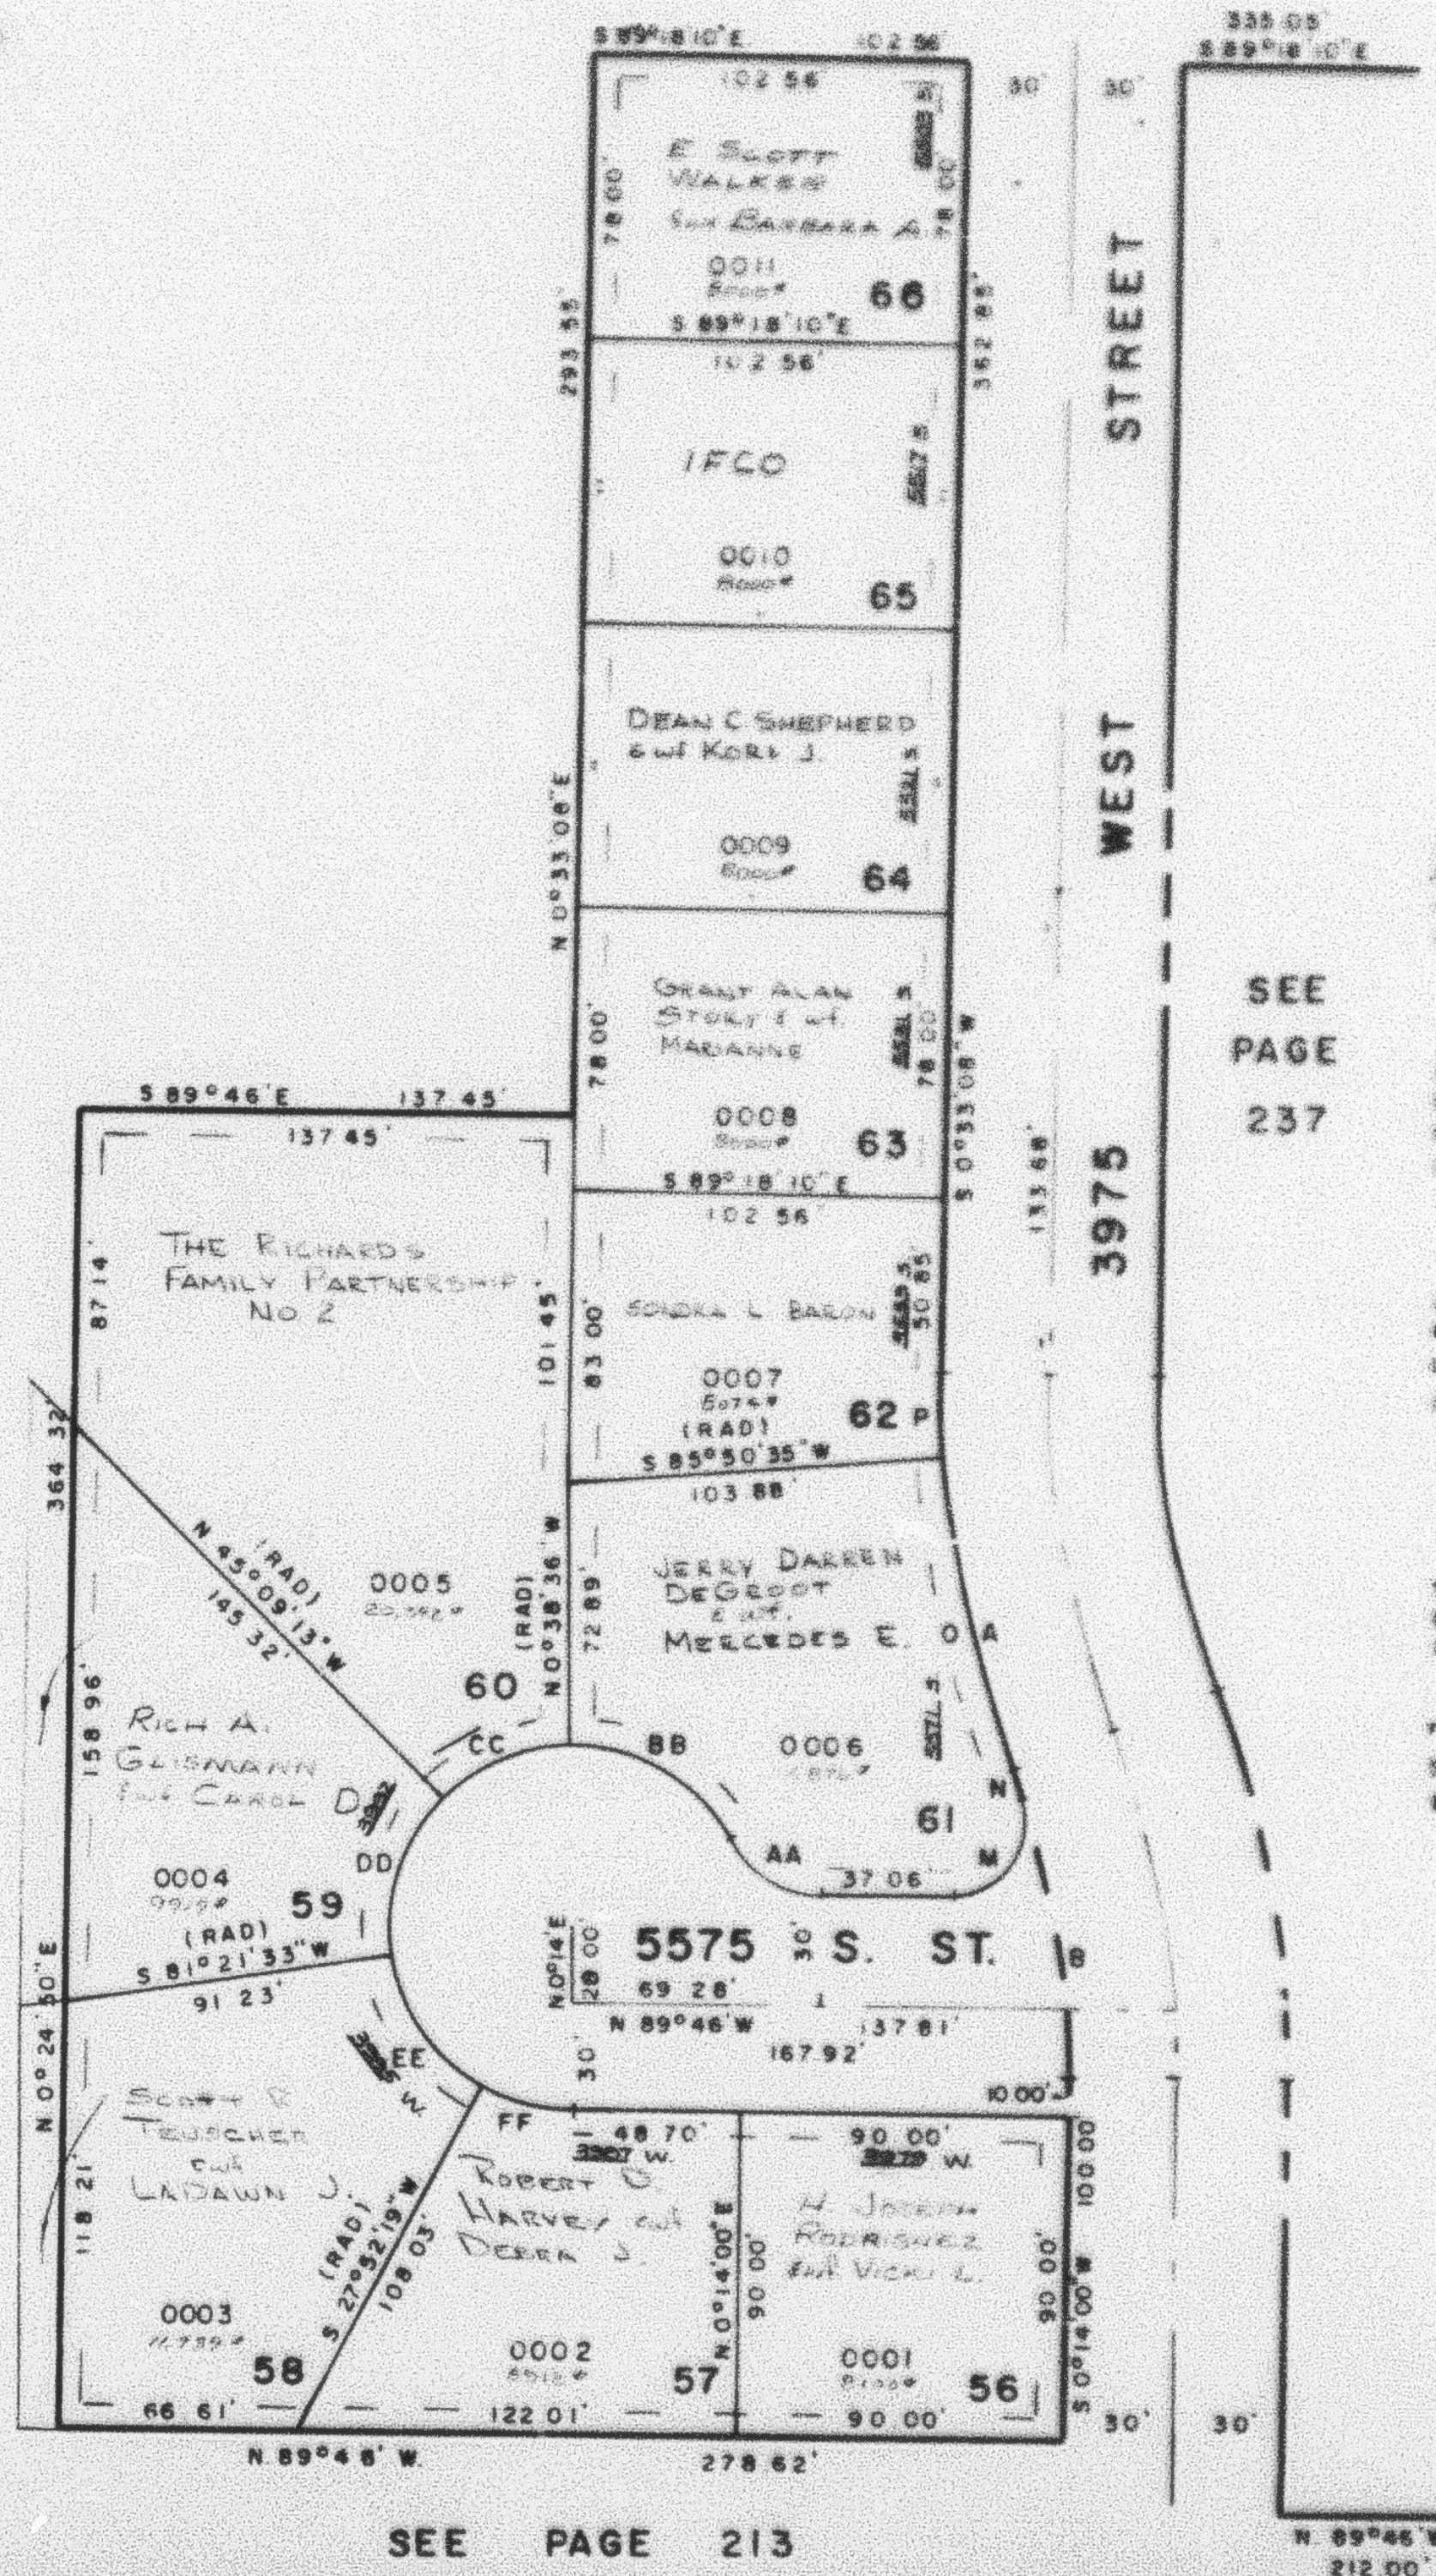

CURVE DATA

A	B	N	N
22°33'08"	22°40'00"	10°01'16"	2°02'44"
284.58	224.46	20.00	224.46
112.01	87.10	38.41	8.67
11.29	86.56	32.77	8.67
S 89°43'26"E	S 10°53'E	S 35°13'27"W	S 20°53'08"E
C	P	AA	BB
17°50'35"	4°42'31"	60°00'00"	60°00'36"
284.58	284.58	50.00	50.00
88.42	23.39	21.42	53.13
98.27	23.88	50.00	50.00
S 10°44'42"E	S 1°48'08"E	N 59°45'00"W	N 60°12'18"W
CC	DD	EE	FF
44°30'37"	53°29'14"	53°29'14"	27°26'19"
50.00	50.00	50.00	50.00
38.66	46.68	46.68	24.12
37.87	45.00	45.00	23.88
S 67°06'06"W	S 18°06'10"W	S 35°23'14"E	S 75°56'51"E

7' UTILITY & DRAINAGE EASEMENT
 EACH SIDE OF PROPERTY LINE AS
 INDICATED BY DASHED LINES

FOR COMPLETE ENG DATA
 SEE ORIG DED PLAY IN
 BOOK 23, PAGE 41

SEE PAGE 74

SEE
 PAGE
 237

SEE PAGE 213