

PART OF S.W. 1/4 SEC. 16, T. 5 N., R. 2 W., S.L.B. & M.
ALAND OF HONEY SUBDIVISION NO. 2

236

TAXING UNIT: 109

LOTS 56-66


IN ROY CITY

SCALE 1" = 50'

PREFIX: 09-236

SEE PAGE 74

SEE PAGE 74

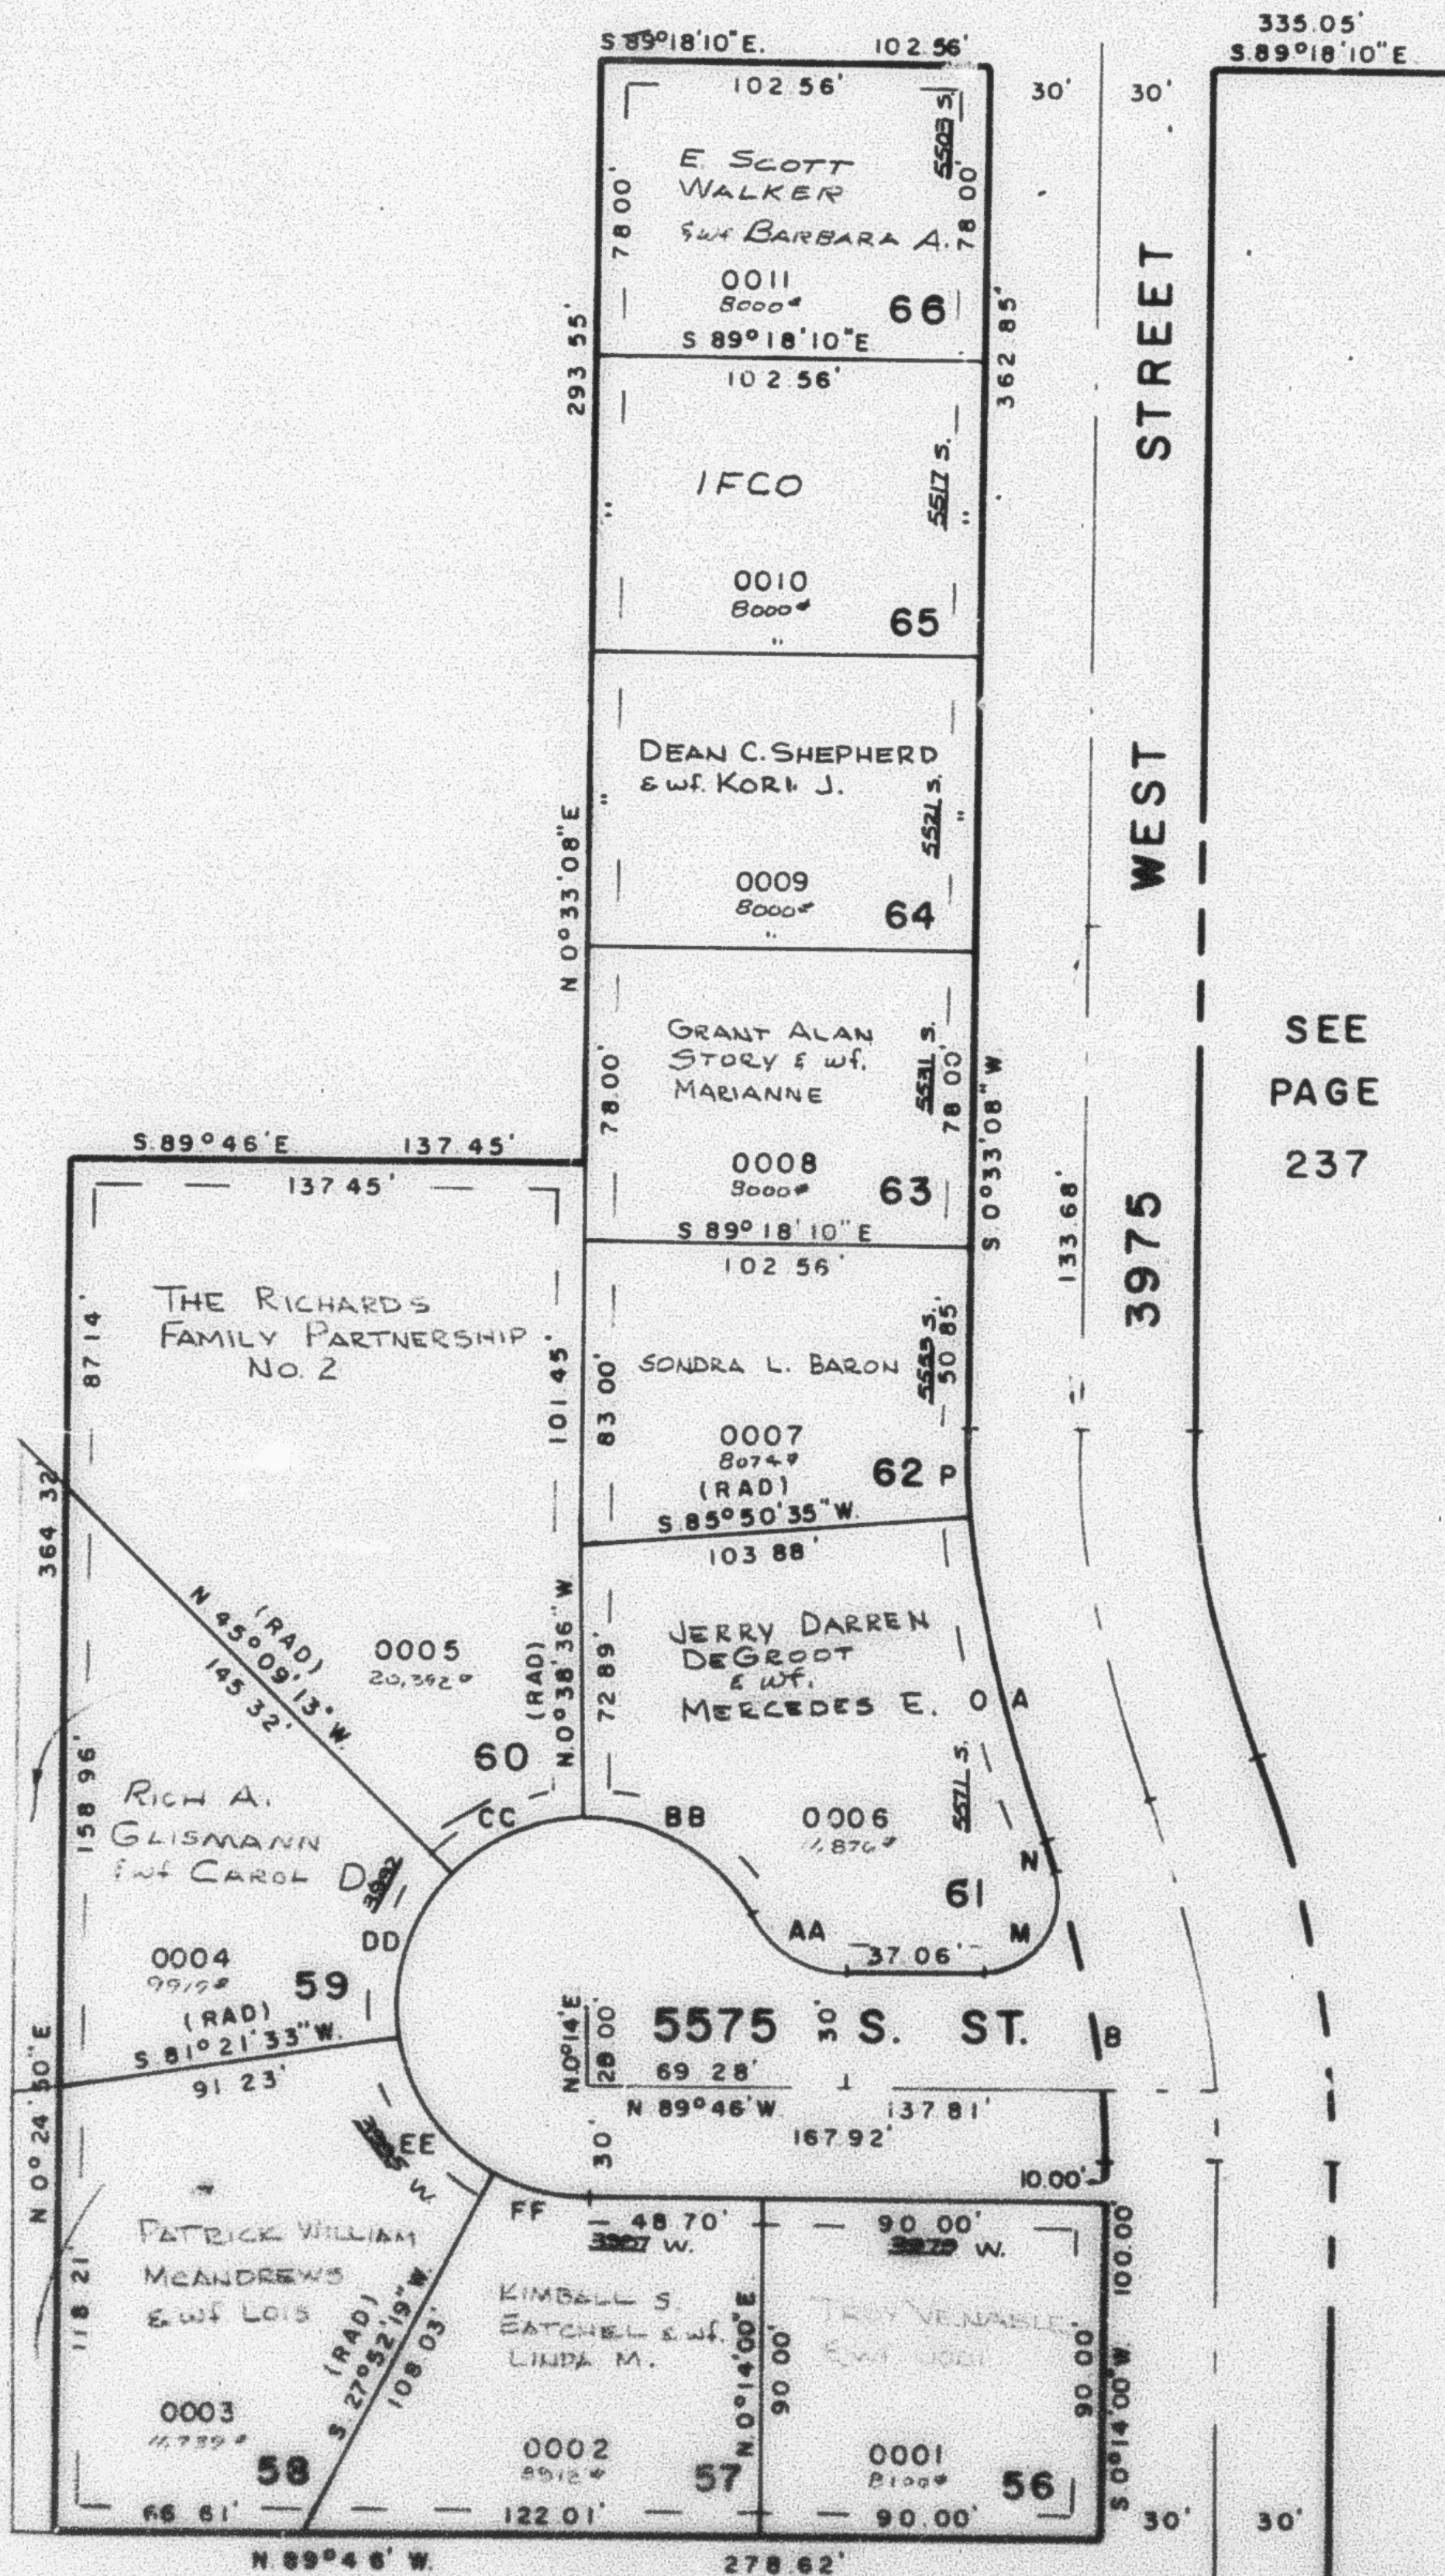

CURVE DATA

A	B	M	N
Δ: 22°33'08"	22°14'00"	110°01'16"	2°12'44"
R: 284.58'	224.46'	20.00'	224.46'
L: 112.01'	87.10'	38.41'	8.67'
LC: 111.29'	86.56'	32.77'	8.67'
S 10°43'26"E	S 10°53'E	S 35°13'22"W	S 20°53'38"E
O	P	AA	BB
Δ: 17°50'35"	4°42'33"	60°00'00"	60°52'36"
R: 264.58'	284.58'	30.00'	50.00'
L: 88.62'	23.39'	31.42'	53.13'
LC: 88.27'	23.38'	30.00'	50.66'
S 13°04'42"E	S 1°48'08"E	N 59°46'00"W	N 60°12'18"W
CC	DD	EE	FF
Δ: 44°30'37"	53°29'14"	53°29'14"	27°38'19"
R: 50.00'	50.00'	50.00'	50.00'
L: 38.84'	46.68'	46.68'	24.12'
LC: 37.87'	45.00'	45.00'	23.89'
S 67°06'06"W	S 18°06'10"W	S 33°23'04"E	S 75°56'51"E

7' UTILITY B DRAINAGE EASEMENT
EACH SIDE OF PROPERTY LINE AS
INDICATED BY DASHED LINES

FOR COMPLETE ENG DATA
SEE ORIG. DED. PLAT IN
BOOK 23, PAGE 41

SEE PAGE 213

W.F.J. 9-80