

PART OF S.W. 1/4 SEC. 16, T. 5 N., R. 2 W., S.L.B. & M.
ALAND OF HONEY SUBDIVISION NO. 2

236

LOTS 56-66


IN ROY CITY

TAXING UNIT '109

PREFIX 09-236

SCALE 1" = 50'

SEE PAGE 74

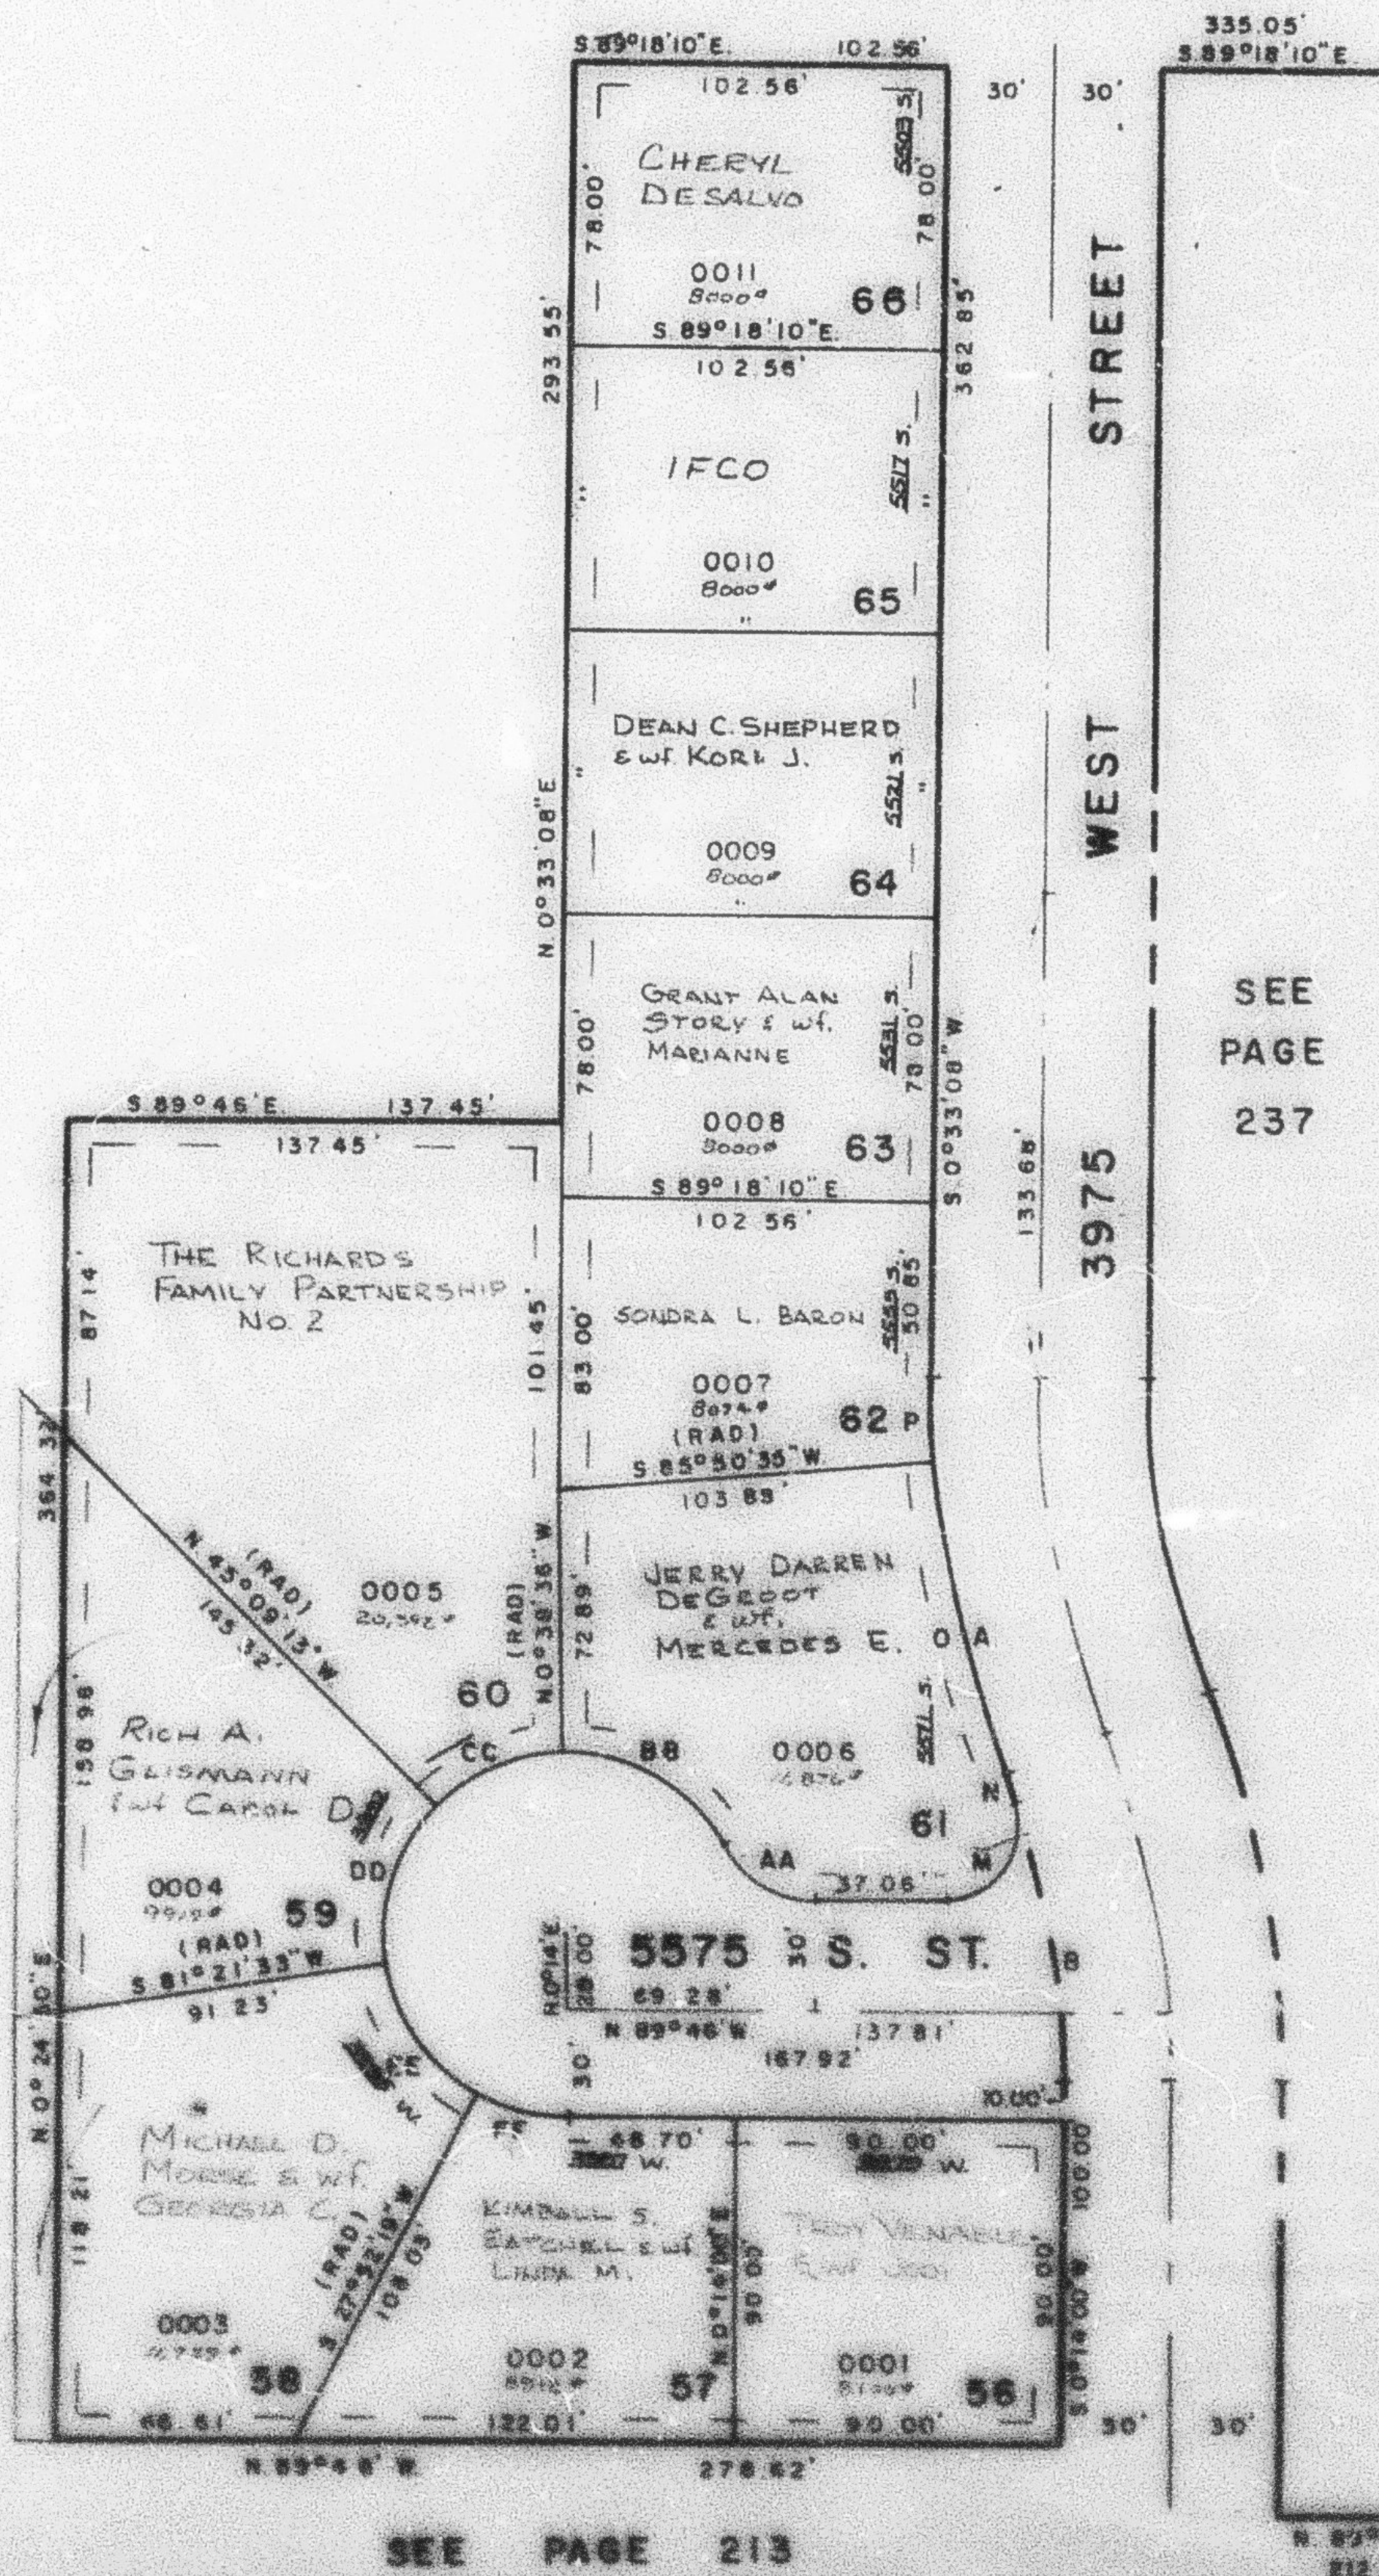

CURVE DATA

A	B	M	N
Δ: 22°33'08"	22°14'00"	117°01'16"	2°12'44"
R: 284.58'	224.46'	20.00'	224.46'
L: 112.01'	87.10'	38.41'	8.67'
LC: 111.29'	86.56'	32.77'	8.67'
S 10°43'26"E S 10°53'E S 35°13'22"W S 20°53'38"E			

O	P	AA	BB
Δ: 17°50'35"	4°42'33"	60°00'00"	60°52'30"
R: 284.58'	284.58'	30.00'	50.00'
L: 88.62'	23.39'	31.42'	53.13'
LC: 88.27'	23.38'	30.00'	50.66'
S 13°04'42"E S 1°48'08"E N 59°46'00"W N 60°12'18"W			

CC	DD	EE	FF
Δ: 44°30'37"	50°29'14"	53°29'14"	27°36'19"
R: 50.00'	50.00'	50.00'	50.00'
L: 38.84'	46.68'	46.68'	24.12'
LC: 37.87'	45.00'	45.00'	23.89'
S 67°06'06"W S 18°08'10"W S 35°23'04"E S 75°56'51"E			

SEE PAGE 237

7' UTILITY & DRAINAGE EASEMENT EACH SIDE OF PROPERTY LINE AS INDICATED BY DASHED LINES

FOR COMPLETE ENG DATA SEE ORIG. DED. PLAT IN BOOK 23, PAGE 41

SEE PAGE 74

SEE PAGE 213