

PART OF S.W. 1/4 SEC. 16, T.5 N., R.2 W., S.L.B. & M.
ALAND OF HONEY SUBDIVISION NO. 2

236

LOTS 56-66

IN ROY CITY

TAXING UNIT: '109


PREFIX: 09-236

SCALE 1"=50'

SEE PAGE 74

SEE PAGE 74

SEE
PAGE
237

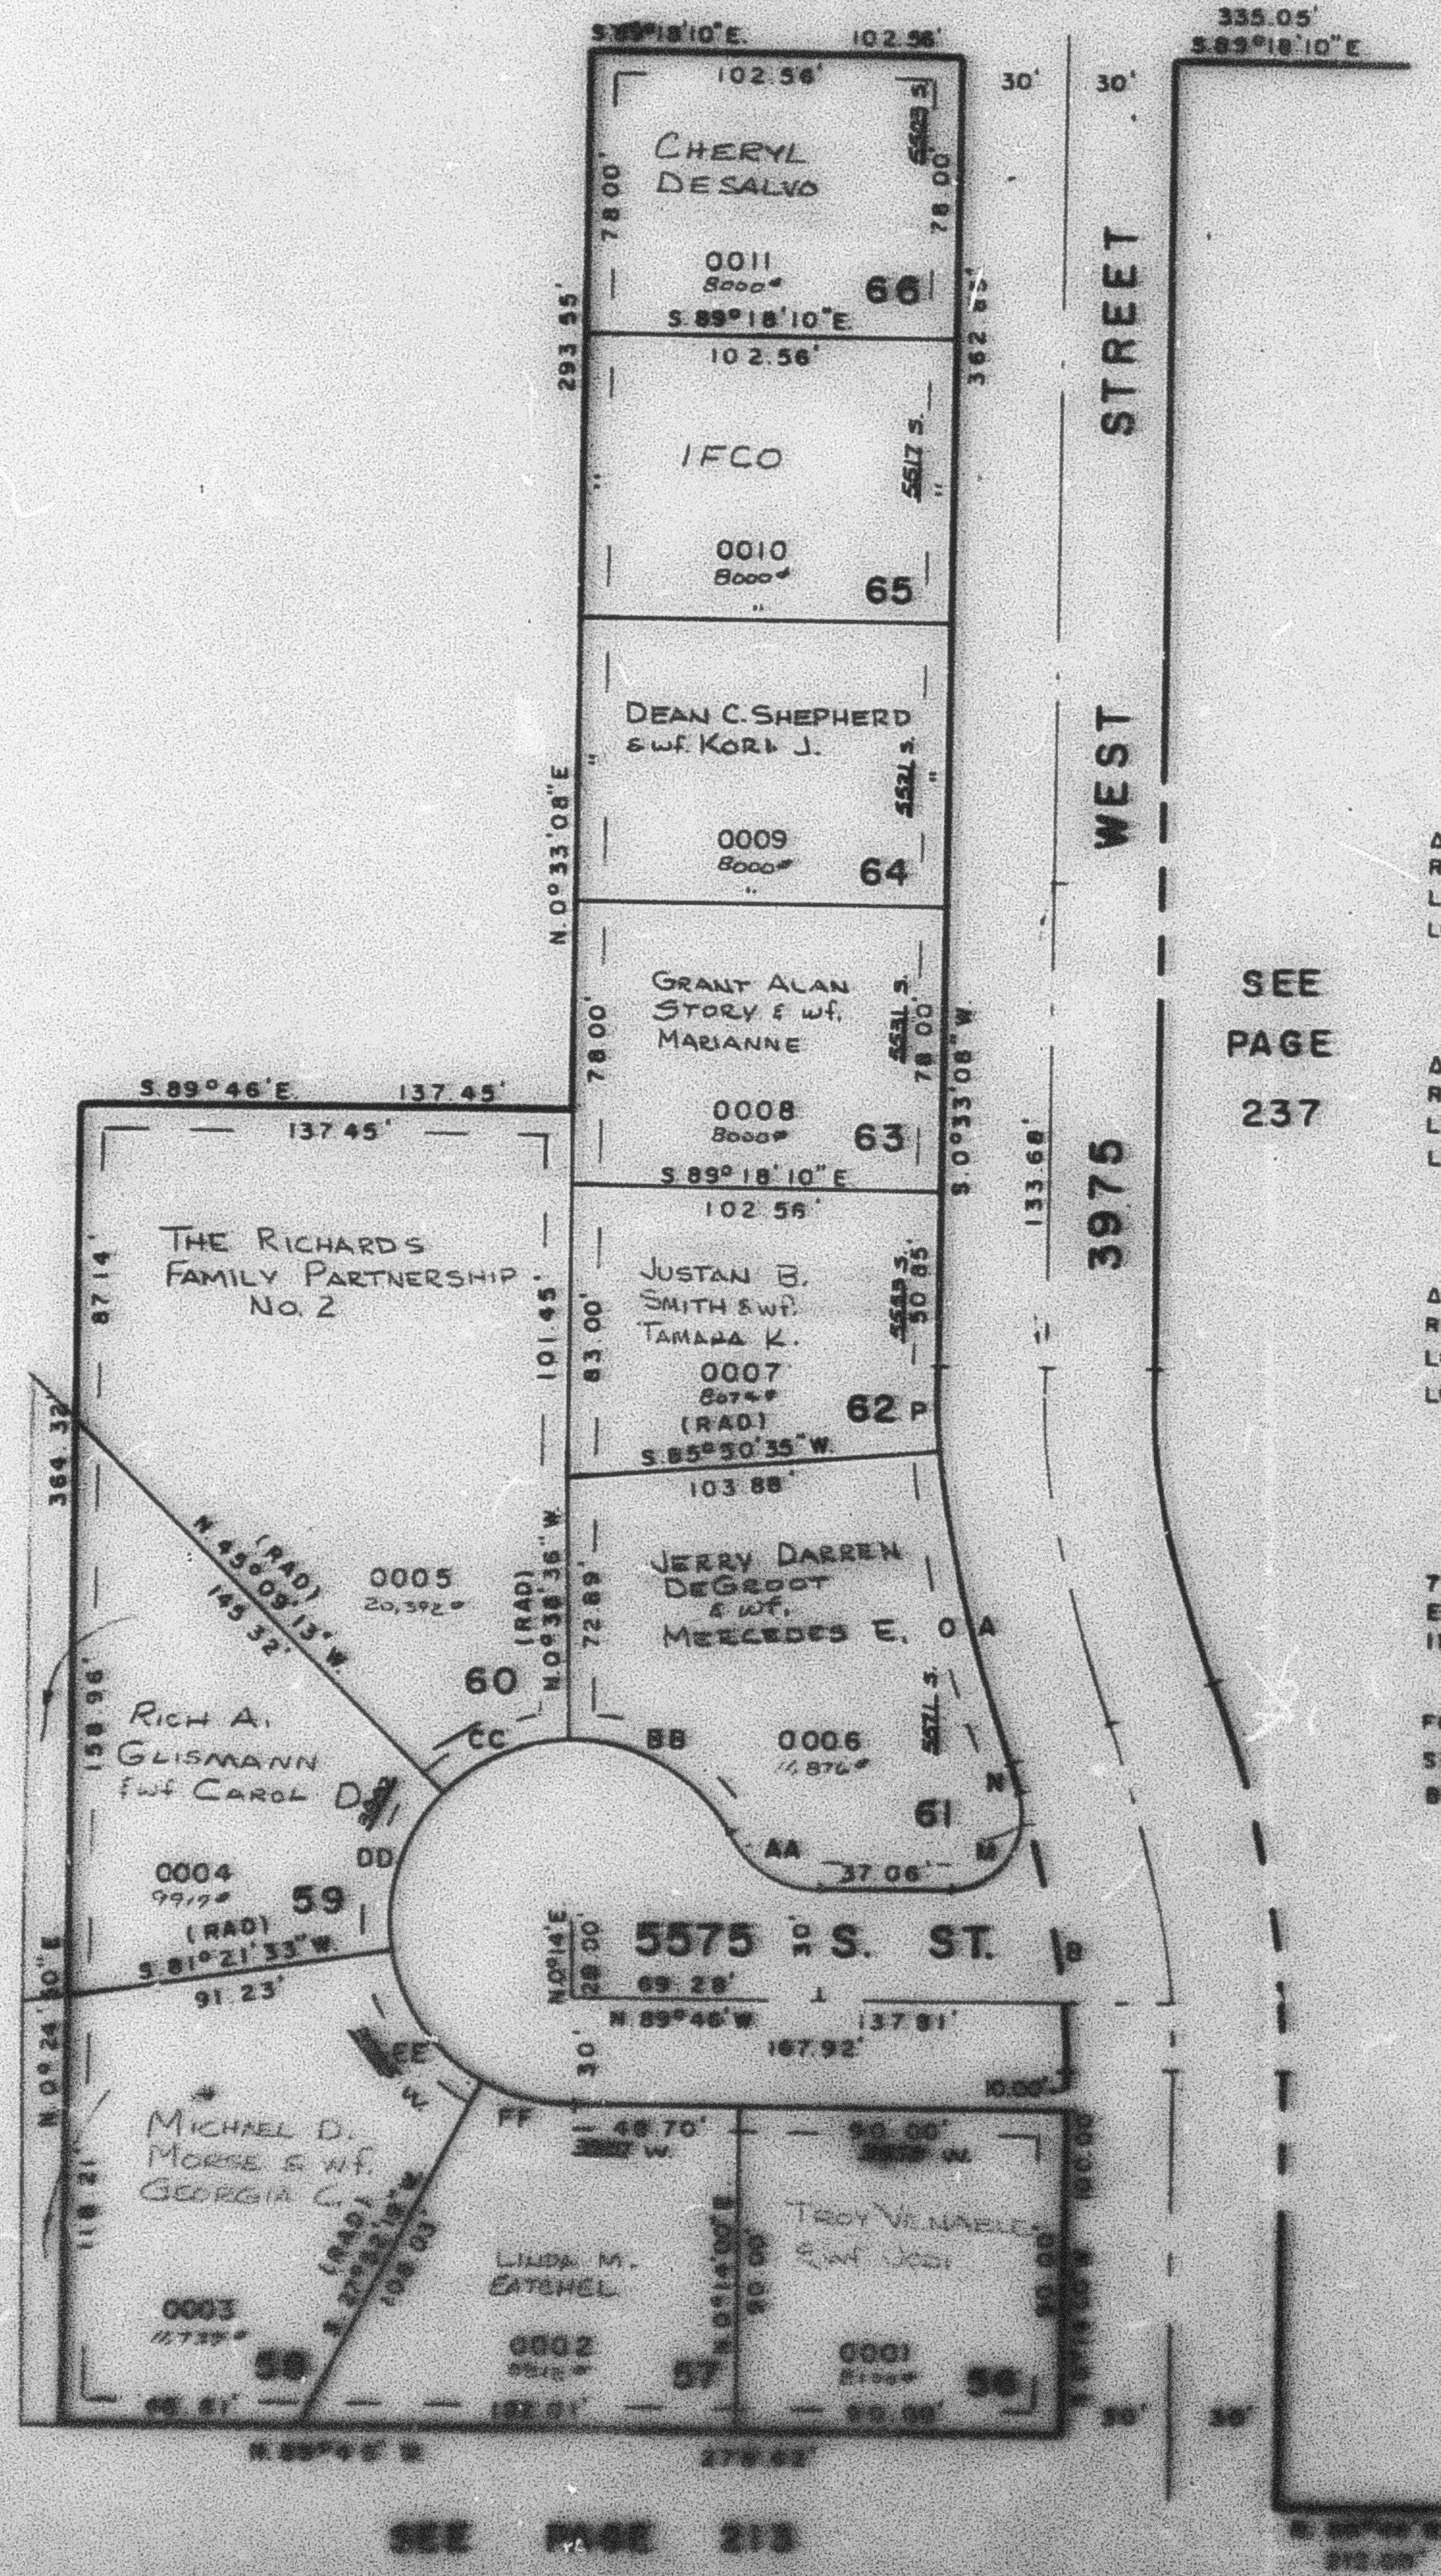

CURVE DATA

A	B	M	N
Δ: 22°33'02"	22°14'00"	110°01'16"	2°12'44"
R: 284.58'	224.46'	20.00'	224.46'
L: 112.01'	87.10'	39.41'	8.67'
LC: 111.29'	86.56'	32.77'	8.67'
S10°43'26"E	S10°53'E	S35°13'22"W	S20°53'38"E

O	P	AA	BB
Δ: 17°50'35"	4°42'33"	60°00'00"	60°52'36"
R: 284.58'	284.58'	30.00'	50.00'
L: 88.62'	23.39'	31.42'	53.13'
LC: 88.27'	23.38'	30.00'	50.66'
S13°04'42"E	S1°48'08"E	N59°46'00"W	N60°12'18"W

CC	DD	EE	FF
Δ: 44°30'37"	53°29'14"	53°29'14"	27°38'19"
R: 50.00'	50.00'	50.00'	50.00'
L: 38.84'	46.68'	46.68'	24.12'
LC: 37.87'	45.00'	45.00'	23.89'
S67°08'08"W	S18°08'10"W	S35°23'04"E	S75°56'51"E

7' UTILITY & DRAINAGE EASEMENT
 EACH SIDE OF PROPERTY LINE AS
 INDICATED BY DASHED LINES

FOR COMPLETE ENG. DATA
 SEE ORIG. DEED PLAT IN
 BOOK 23, PAGE 41

SEE PAGE 213

W.F. & S-10