

PART OF S.W. 1/4 SEC. 16, T. 5 N., R. 2 W., S.L.B. & M.  
**ALAND OF HONEY SUBDIVISION NO. 2**

236


TAXING UNIT: '109

LOTS 56-66  
 IN ROY CITY

PREFIX: 09-236

SCALE 1" = 50'

SEE PAGE 74

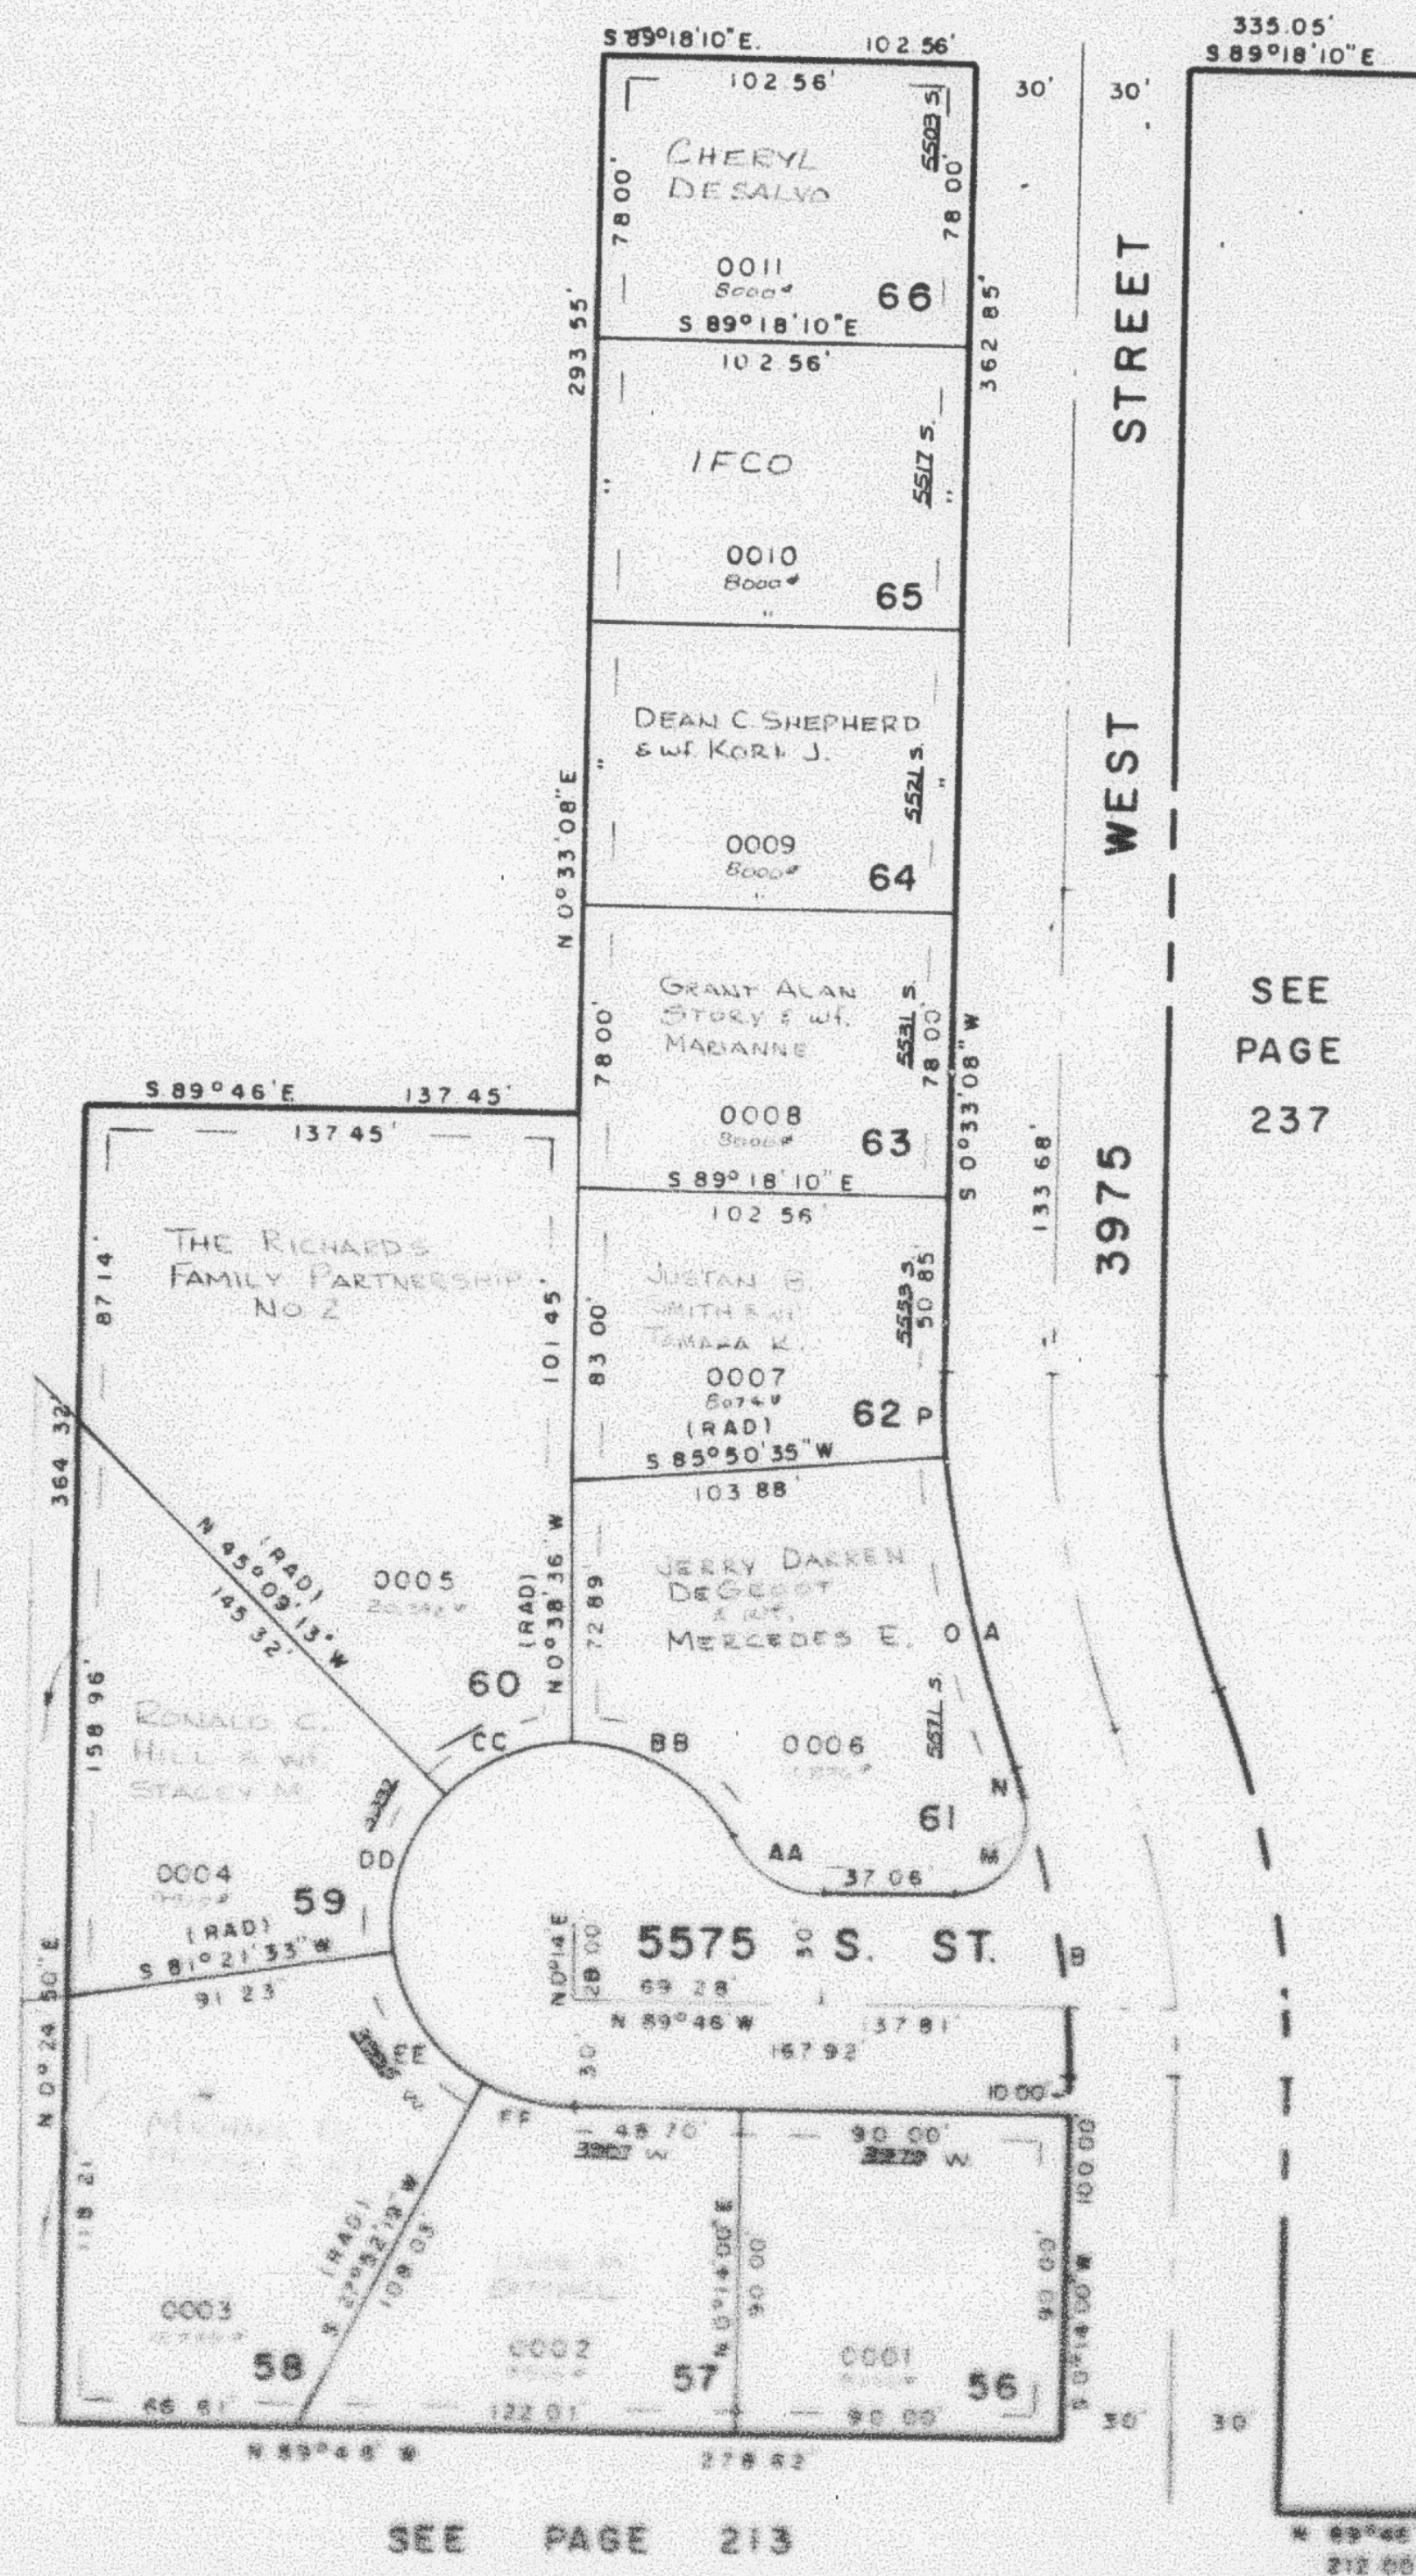

SEE  
 PAGE  
 237

**CURVE DATA**

| A            | B         | M            | N            |
|--------------|-----------|--------------|--------------|
| Δ: 22°33'08" | 22°14'00" | 110°01'16"   | 2°12'44"     |
| R: 284.58'   | 224.46'   | 20.00'       | 224.46'      |
| L: 112.01'   | 87.10'    | 38.41'       | 8.67'        |
| LC: 111.29'  | 86.56'    | 32.77'       | 8.67'        |
| S 10°43'26"E | S 10°53'E | S 35°13'22"W | S 20°53'38"E |

| O            | P           | AA           | BB           |
|--------------|-------------|--------------|--------------|
| Δ: 17°50'35" | 4°42'33"    | 60°00'00"    | 60°52'36"    |
| R: 284.58'   | 284.58'     | 30.00'       | 50.00'       |
| L: 88.62'    | 23.39'      | 31.42'       | 53.13'       |
| LC: 88.27'   | 23.38'      | 30.00'       | 50.86'       |
| S 13°04'42"E | S 1°48'08"E | N 59°46'00"W | N 60°12'18"W |

| CC           | DD           | EE           | FF           |
|--------------|--------------|--------------|--------------|
| Δ: 44°30'37" | 53°29'14"    | 53°29'14"    | 27°38'19"    |
| R: 50.00'    | 50.00'       | 50.00'       | 50.00'       |
| L: 38.84'    | 46.68'       | 46.68'       | 24.12'       |
| LC: 37.87'   | 45.00'       | 45.00'       | 23.89'       |
| S 67°06'06"W | S 18°06'10"W | S 35°23'04"E | S 75°56'51"E |

7' UTILITY & DRAINAGE EASEMENT  
 EACH SIDE OF PROPERTY LINE AS  
 INDICATED BY DASHED LINES

FOR COMPLETE ENG. DATA  
 SEE ORIG. DED. PLAT IN  
 BOOK 23, PAGE 41

SEE PAGE 74

SEE PAGE 213