

PART OF S.W. 1/4 SEC. 16, T.5N., R.2W., S.L.B.M.
ALAND OF HONEY SUBDIVISION NO. 2
 LOTS 56-66
 IN ROY CITY


TAXING UNIT 109

PREFIX 09-236

SCALE 1" = 50'

SEE PAGE 74

SEE PAGE 74

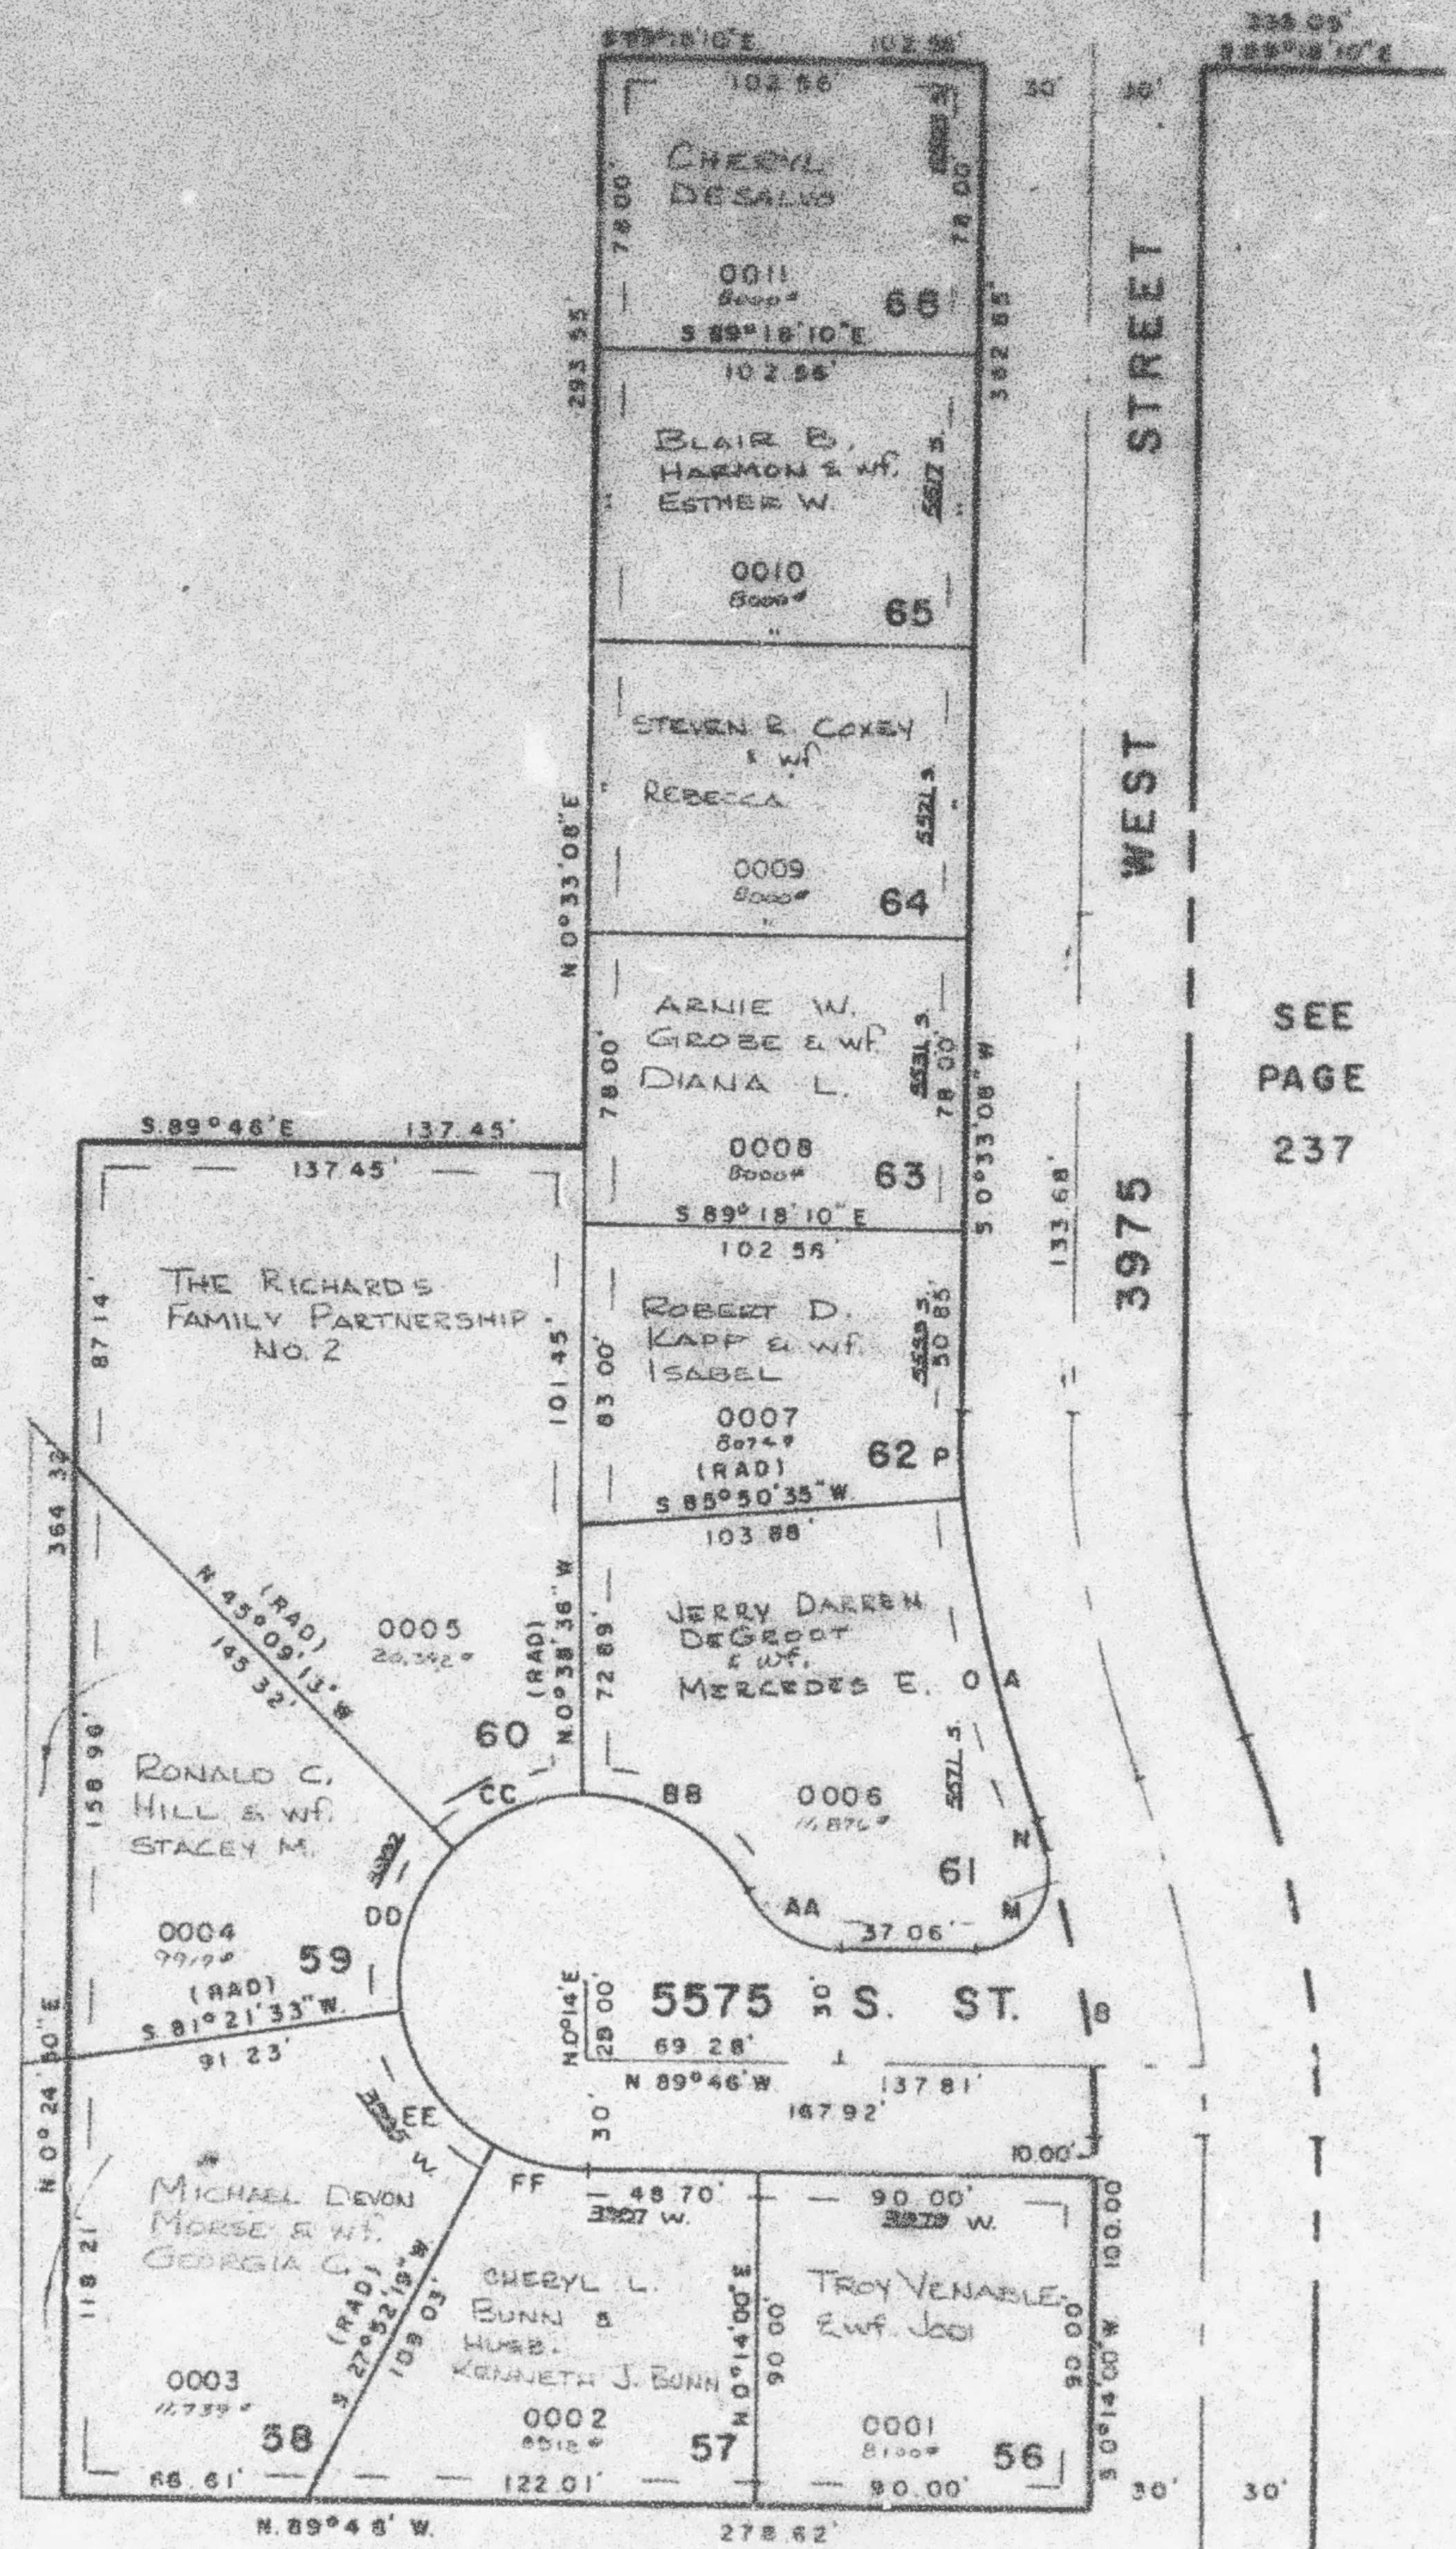

SEE
PAGE
237

CURVE DATA

A	B	M	N
A: 22°33'08"	22°14'00"	109°01'18"	2°13'44"
R: 284.58'	224.46'	20.80'	226.48'
L: 112.01'	87.10'	33.41'	8.67'
LC: 111.29'	86.56'	32.77'	8.67'
S 10°43'26"E	S 10°53'E	S 35°13'27"W	S 20°55'38"E

O	P	AA	BB
A: 17°50'35"	4°42'33"	60°00'00"	60°52'36"
R: 284.58'	284.58'	30.00'	50.00'
L: 88.62'	23.39'	31.42'	53.13'
LC: 88.27'	23.38'	30.00'	50.66'
S 13°04'42"E	S 1°48'08"E	N 55°48'00"W	N 60°12'18"W

CC	DD	EE	FF
A: 44°30'37"	53°29'14"	53°29'14"	27°28'19"
R: 50.00'	50.00'	50.00'	50.00'
L: 38.84'	45.68'	45.68'	24.12'
LC: 37.87'	45.00'	45.00'	23.88'
S 67°06'05"W	S 18°08'10"W	S 35°23'04"E	S 75°55'51"E

7' UTILITY & DRAINAGE EASEMENT
 EACH SIDE OF PROPERTY LINE AS
 INDICATED BY DASHED LINES

FOR COMPLETE ENG DATA
 SEE ORIG. DED. PLAT IN
 BOOK 23, PAGE 41

SEE PAGE 213

N. 89°46' W.
 212.00'