

PART OF S.W. 1/4 SEC. 16, T. 5 N., R. 2 W., S.L.B. & M.
ALAND OF HONEY SUBDIVISION NO. 2

236

TAXING UNIT '109


LOTS 56-66

IN ROY CITY

SCALE 1" = 50'

PREFIX 09-236

SEE PAGE 74

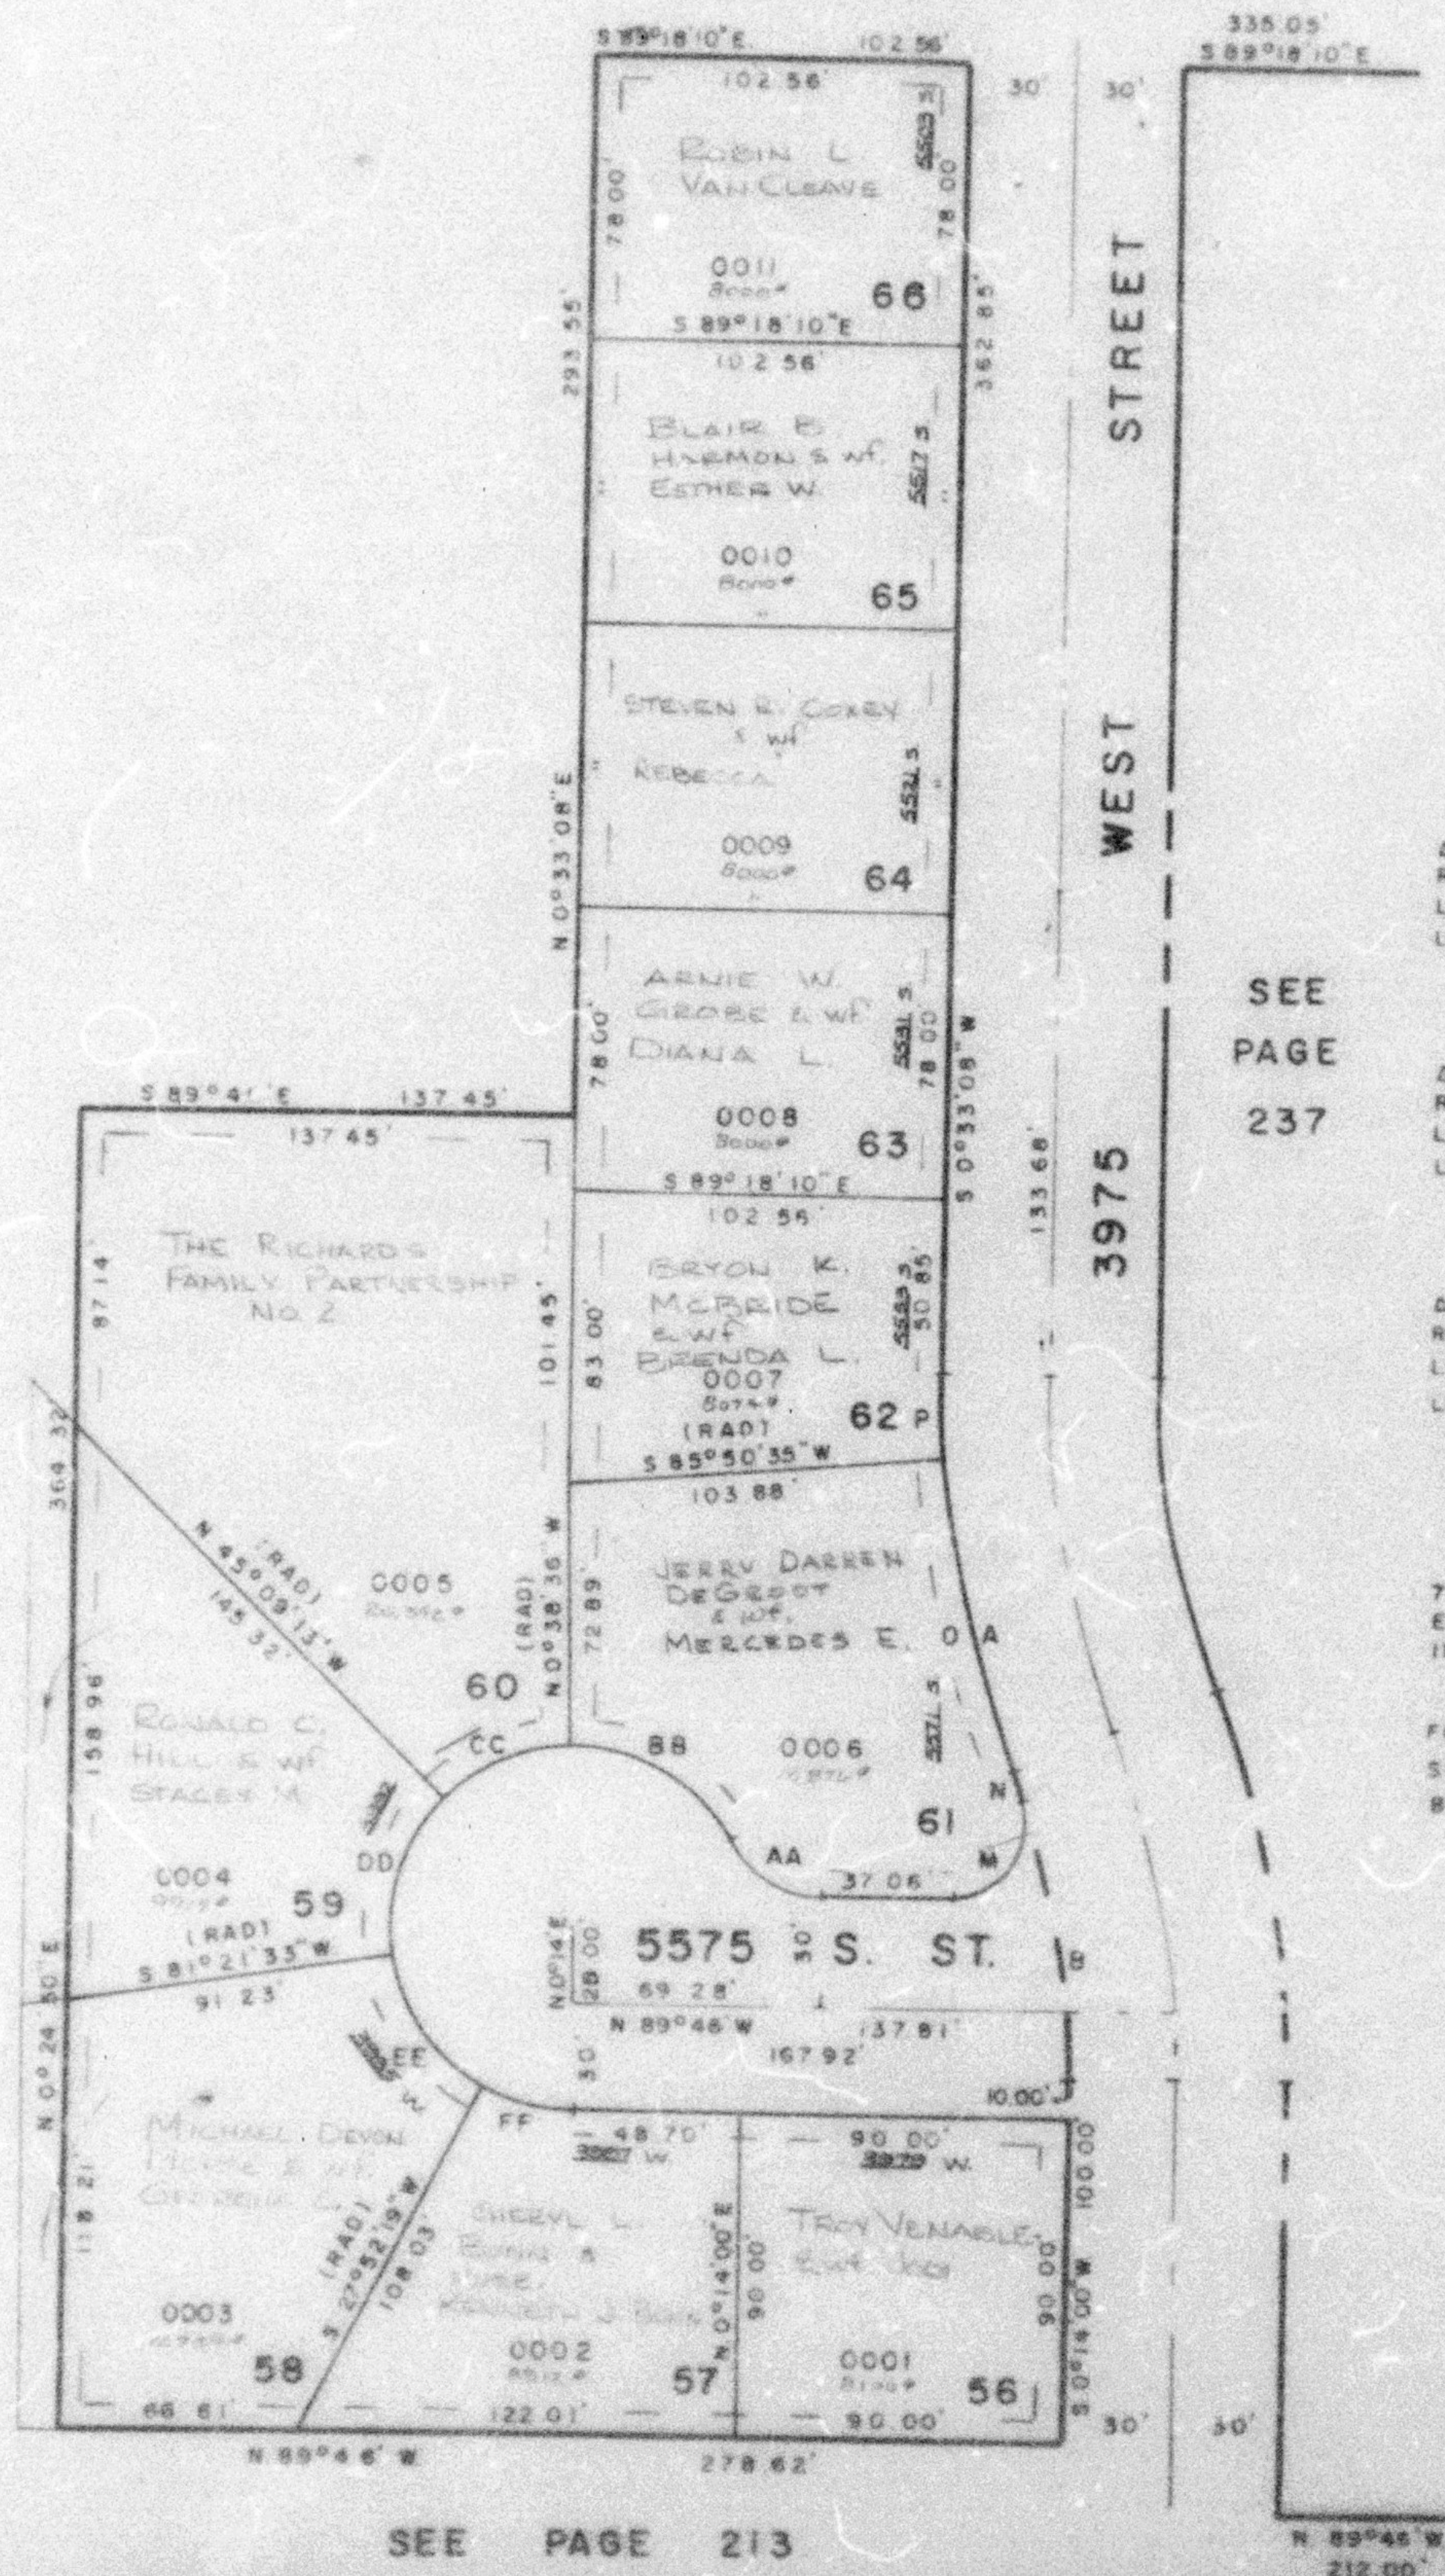

CURVE DATA

A	B	M	N
A: 22°33'08"	22°14'00"	110°01'18"	2°12'44"
R: 284.58'	224.46'	29.00'	224.46'
L: 112.01'	87.10'	38.41'	6.67'
LC: 111.29'	86.56'	32.77'	8.47'
S 10°45'26"E	S 10°53'E	S 35°13'22"W	S 20°53'38"E
O	P	AA	BB
A: 17°50'35"	4°42'33"	80°00'00"	60°52'56"
R: 284.58'	284.58'	30.00'	50.00'
L: 88.62'	23.39'	31.42'	53.13'
LC: 88.27'	23.38'	30.00'	50.46'
S 13°04'42"E	S 1°48'08"E	N 59°46'00"W	N 60°12'18"W
CC	DD	EE	FF
A: 44°30'37"	53°29'14"	53°29'14"	27°38'19"
R: 50.00'	50.00'	50.00'	50.00'
L: 38.84'	46.68'	46.68'	24.12'
LC: 37.87'	45.00'	45.00'	23.89'
S 67°06'06"W	S 18°06'10"W	S 35°23'04"E	S 75°56'51"E

7' UTILITY & DRAINAGE EASEMENT
EACH SIDE OF PROPERTY LINE AS
INDICATED BY DASHED LINES

FOR COMPLETE ENG DATA
SEE ORIG DED PLAT IN
BOOK 23, PAGE 41

SEE PAGE 74

SEE
PAGE
237

SEE PAGE 213