

PART OF S.W. 1/4 SEC. 16, T. 5 N., R. 2 W., S.L.B. & M
ALAND OF HONEY SUBDIVISION NO. 2

237

TAXING UNIT 109


LOTS 67-83

IN ROY CITY


SCALE 1" = 50'

PREFIX 09-237

SEE PAGE 74

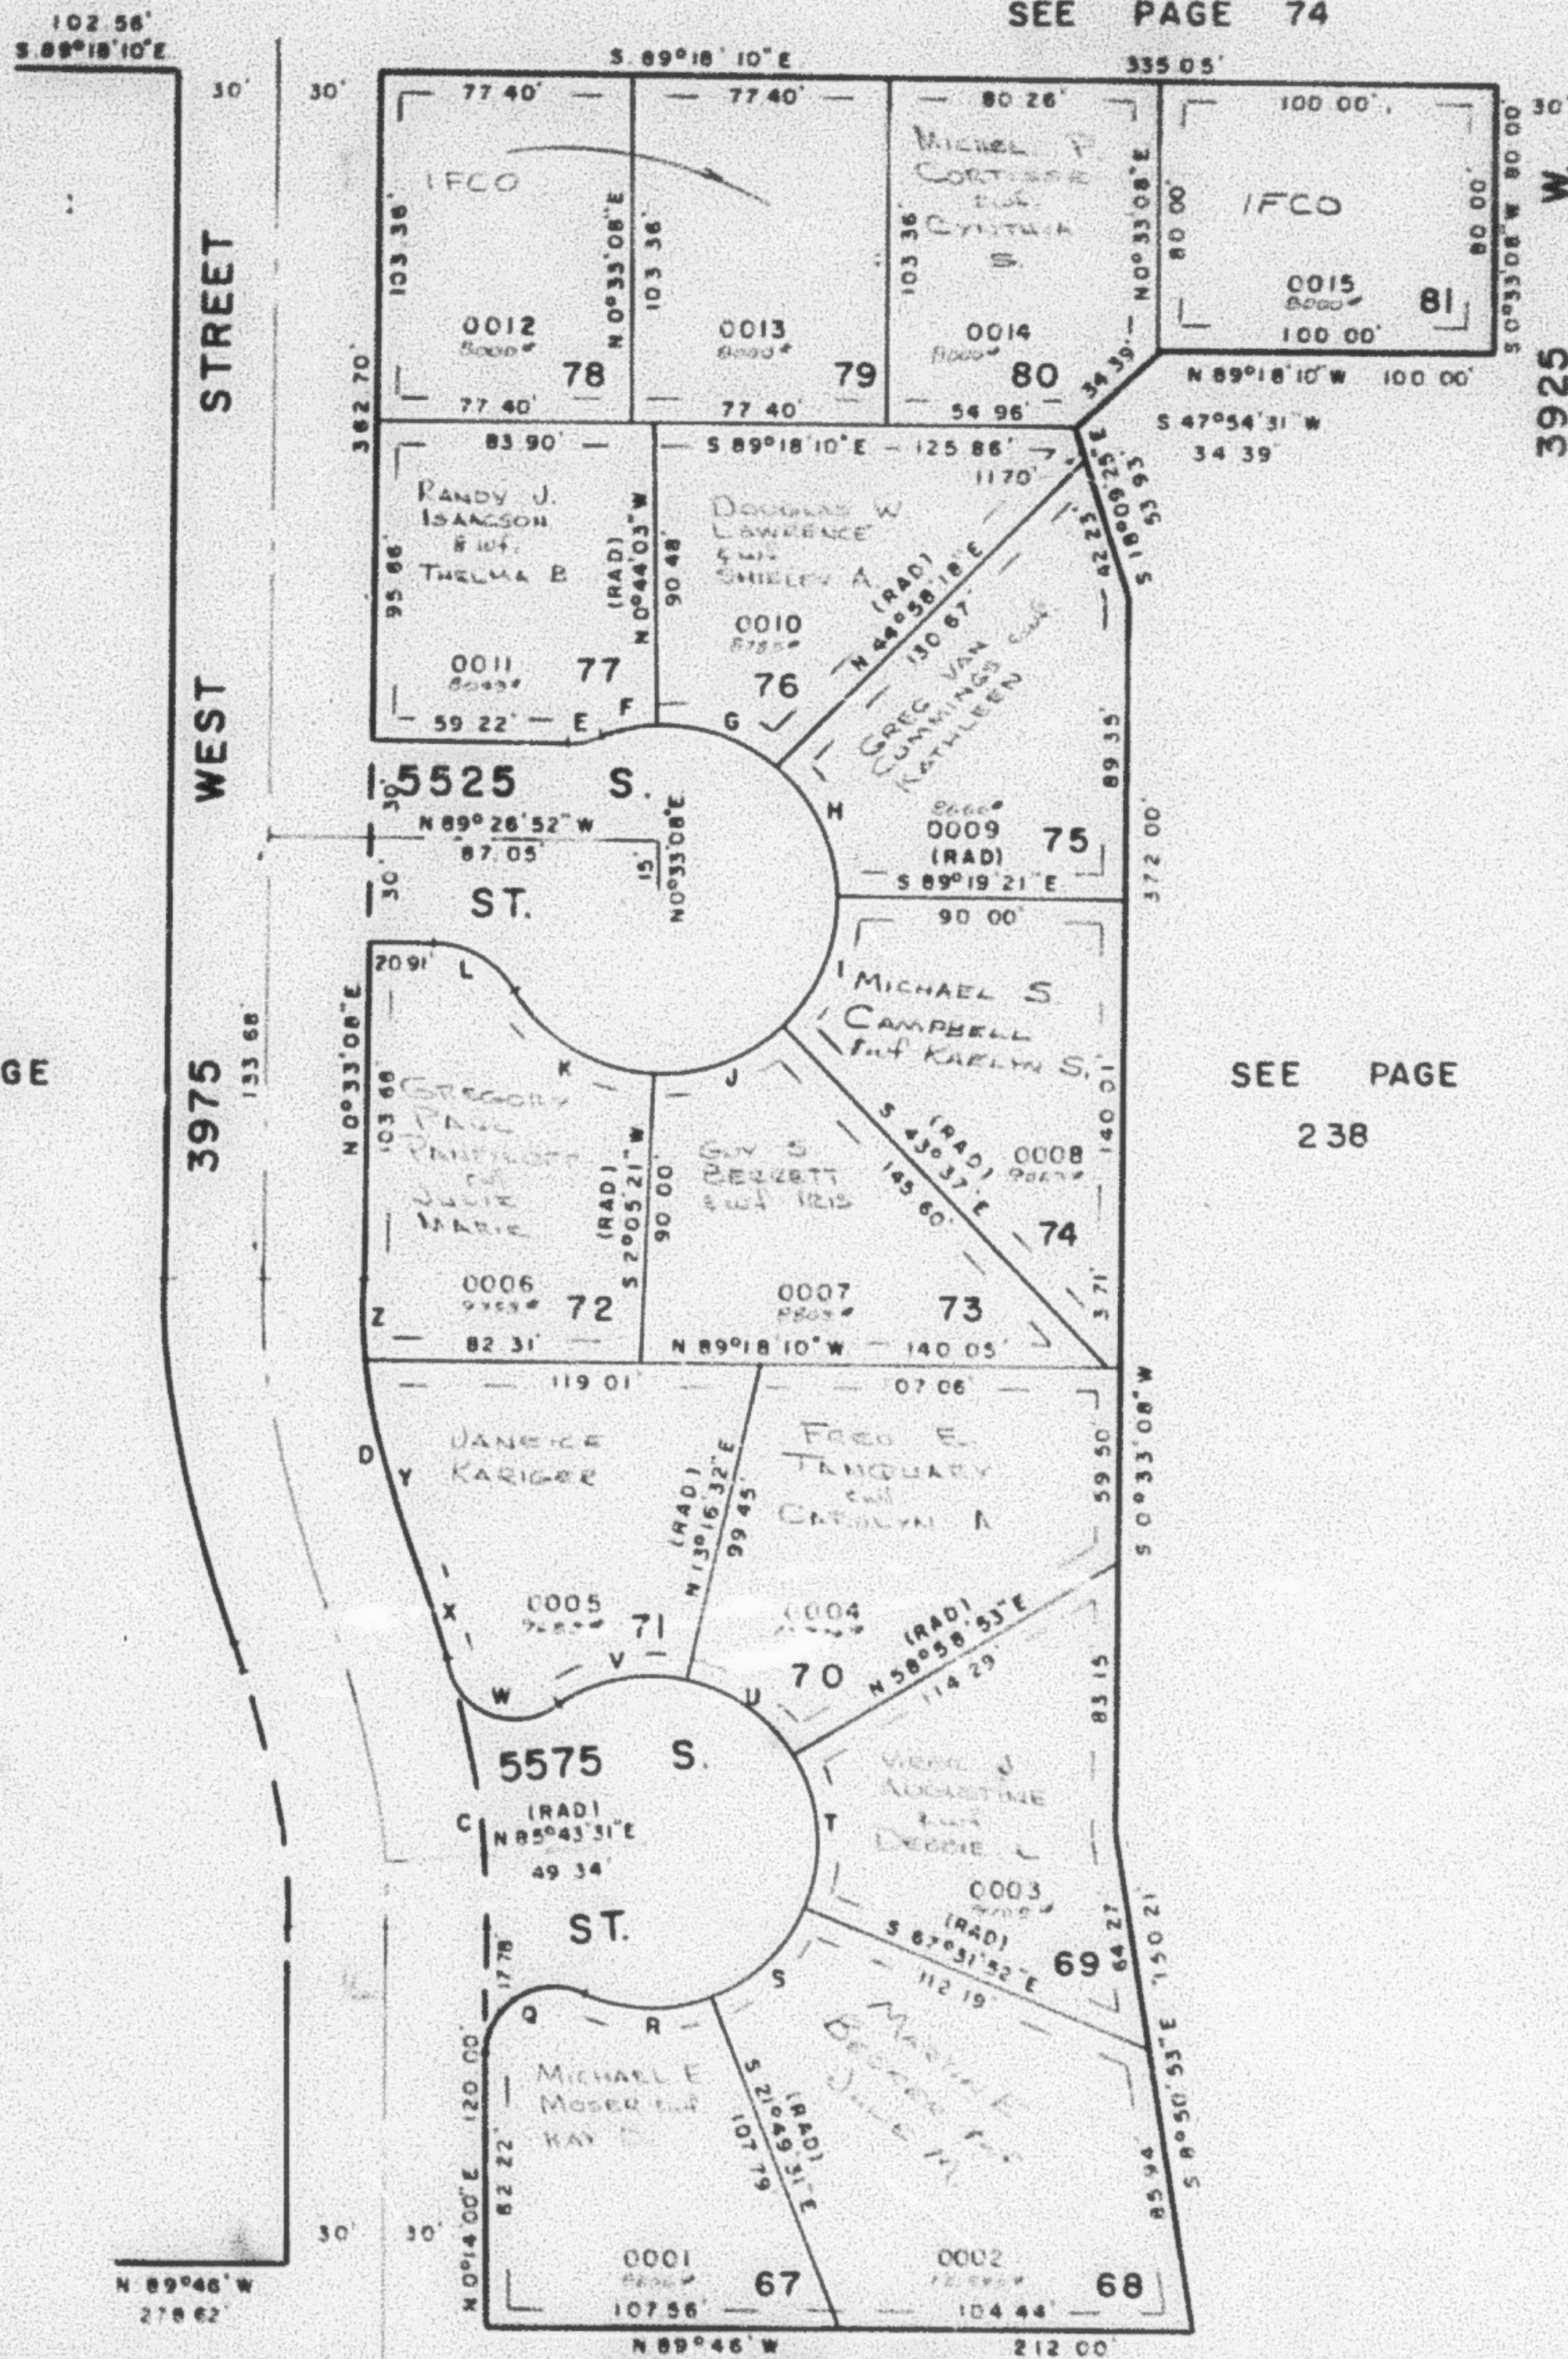

EXCEPT WHERE OTHERWISE SHOWN
ALL LOTS SHOWN ON
C.M. & P. SERVICES CO. MAPS

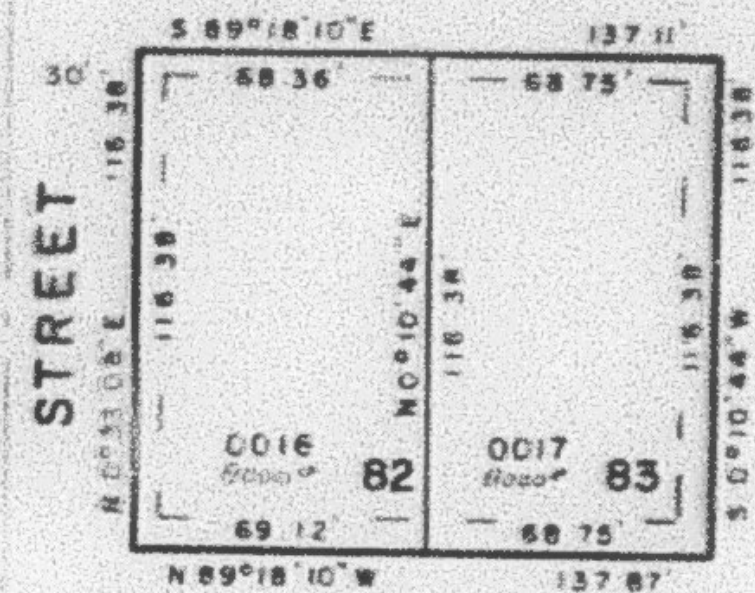

CURVE DATA

C	D	E	F	G
Δ: 22°14'00"	22°33'08"	20°21'51"	19°04'40"	45°42'21"
R: 284.46'	224.58'	30.00'	50.00'	50.00'
L: 110.38'	88.40'	10.66'	16.65'	39.89'
LC: 109.69'	87.83'	10.61'	16.57'	38.84'
N 10°53' W	N 10°43'26" W	S 80°22'13" W	S 79°43'37" W	N 6°52'52" W

H	I	J	K	L
Δ: 45°42'21"	45°42'21"	45°42'21"	54°14'03"	55°46'16"
R: 50.00'	50.00'	50.00'	50.00'	50.00'
L: 39.89'	39.89'	39.89'	47.33'	29.20'
LC: 38.84'	38.84'	38.84'	45.58'	28.06'
N 22°10'31" W	N 23°31'50" E	N 69°14'11" E	S 60°47'37" E	S 61°33'44" E

O	R	S	T	U
Δ: 113°51'11"	45°54'41"	45°42'21"	53°29'15"	45°42'21"
R: 20.00'	50.00'	50.00'	50.00'	50.00'
L: 39.74'	40.07'	39.89'	46.68'	39.89'
LC: 33.52'	39.00'	38.84'	45.00'	38.84'
N 57°09'35" E	S 88°52'10" E	N 45°19'19" E	N 4°16'29" W	N 53°52'17" W

V	W	X	Y	Z
Δ: 47°55'11"	108°55'41"	6°17'02"	17°10'14"	5°22'54"
R: 50.00'	20.00'	284.46'	224.58'	224.58'
L: 41.82'	38.02'	31.20'	67.30'	31.09'
LC: 40.61'	32.55'	31.18'	67.05'	21.09'
S 79°18'57" W	N 7°10'49" W	N 18°51'29" W	N 13°24'53" W	N 2°08'19" W

7 UTILITY & DRAINAGE EASEMENT
EACH SIDE OF PROPERTY LINE AS
INDICATED BY DASHED LINES

FOR COMPLETE ENG. DATA
SEE ORIG. DED. PLAT IN
BOOK 23, PAGE 41

SEE PAGE
236

SEE PAGE
238