

PART OF S.W. 1/4 SEC. 16, T. 5 N., R. 2 W., S.L.B. & M
ALAND OF HONEY SUBDIVISION NO. 2

237

LOTS 67-83

IN ROY CITY



TAXING UNIT 109

PREFIX 09-237

SCALE 1" = 50'

EXCEPT WHERE OTHERWISE SHOWN
 ALL LOTS OWNED BY:
 COM-PRO SERVICES CORP.

SEE PAGE 74

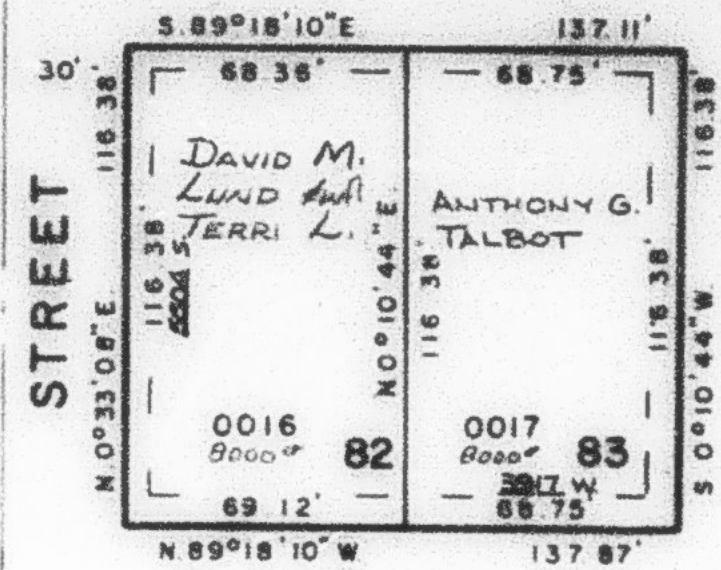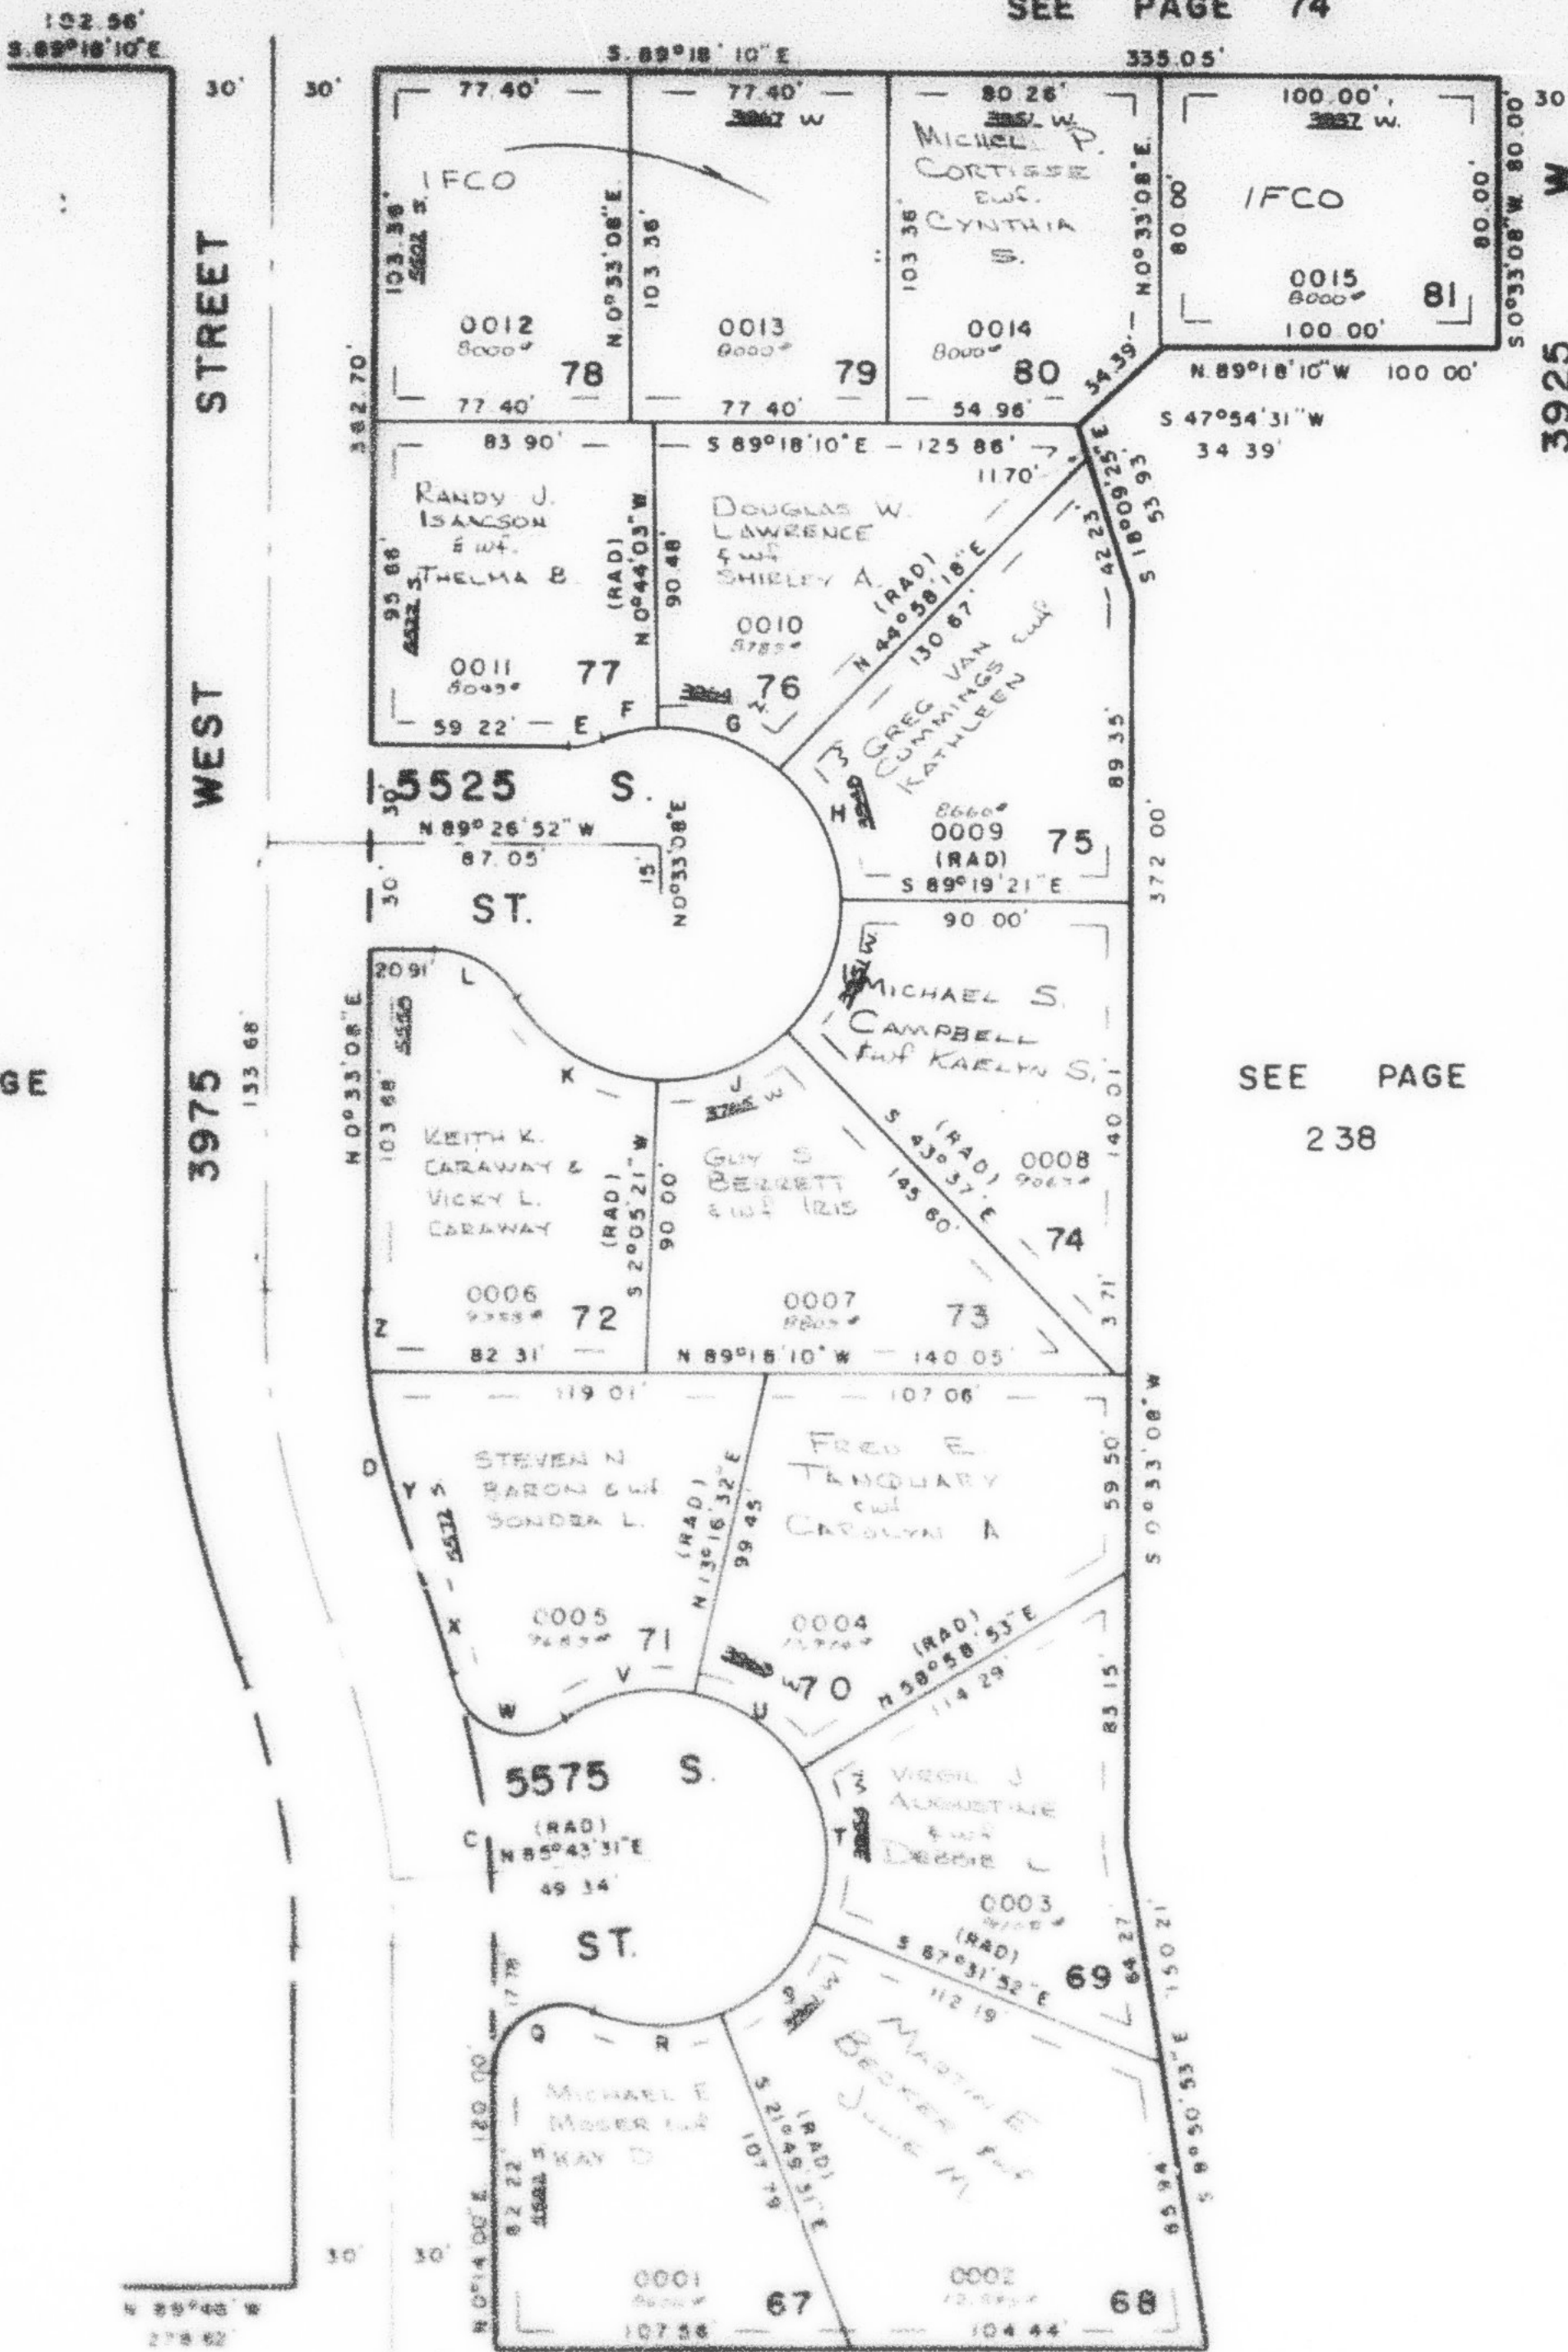

CURVE DATA

C	D	E	F	G
Δ: 22°14'00"	22°33'08"	20°21'51"	19°34'40"	45°42'21"
R: 284.46'	224.58'	30.00'	50.00'	50.00'
L: 110.38'	88.40'	10.66'	16.65'	39.89'
LC: 109.69'	87.83'	10.61'	16.57'	38.84'
N10°53'W	N10°43'26"W	S80°22'13"W	S79°43'37"W	N67°52'52"W

H	I	J	K	L
Δ: 45°42'21"	45°42'21"	45°42'21"	54°14'03"	55°46'16"
R: 50.00'	50.00'	50.00'	50.00'	50.00'
L: 39.89'	39.89'	39.89'	47.33'	29.20'
LC: 38.84'	38.84'	38.84'	45.58'	28.06'
N22°10'31"W	N23°31'50"E	N69°14'11"E	S60°47'37"E	S61°33'44"E

Q	R	S	T	U
Δ: 113°51'11"	45°54'41"	45°42'21"	53°29'15"	45°42'21"
R: 20.00'	50.00'	50.00'	50.00'	50.00'
L: 39.74'	40.07'	39.89'	46.68'	39.89'
LC: 33.52'	39.00'	38.84'	45.00'	38.84'
N57°09'35"E	S88°52'10"E	N45°19'19"E	N4°16'29"W	N53°52'17"W

V	W	X	Y	Z
Δ: 47°55'11"	108°55'41"	6°17'02"	17°10'14"	5°22'54"
R: 50.00'	20.00'	284.46'	224.58'	224.58'
L: 41.82'	38.02'	31.20'	67.30'	21.09'
LC: 40.61'	32.55'	31.18'	67.05'	21.09'
S79°18'57"W	N70°10'49"W	N18°51'29"W	N13°24'53"W	N2°08'19"W

7. UTILITY & DRAINAGE EASEMENT
 EACH SIDE OF PROPERTY LINE AS
 INDICATED BY DASHED LINES

FOR COMPLETE ENG DATA
 SEE ORIG DED PLAT IN
 BOOK 23, PAGE 41

SEE PAGE
 236

SEE PAGE
 238

SEE PAGE 210

W.F.J. 9-80