

PART OF S.W. 1/4 SEC. 16, T. 5 N., R. 2 W., S.L. B. & M  
**ALAND OF HONEY SUBDIVISION NO. 2**

237

LOTS 67-83

IN ROY CITY



SCALE 1" = 50'

TAXING UNIT : 109

PREFIX : 09-237

SEE PAGE 74

102.56'  
S. 89°18'10"E

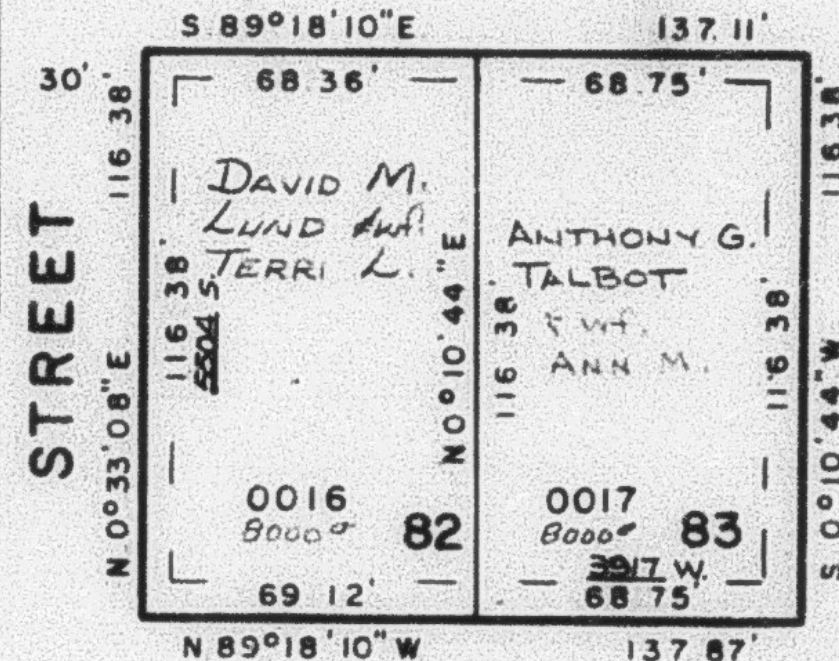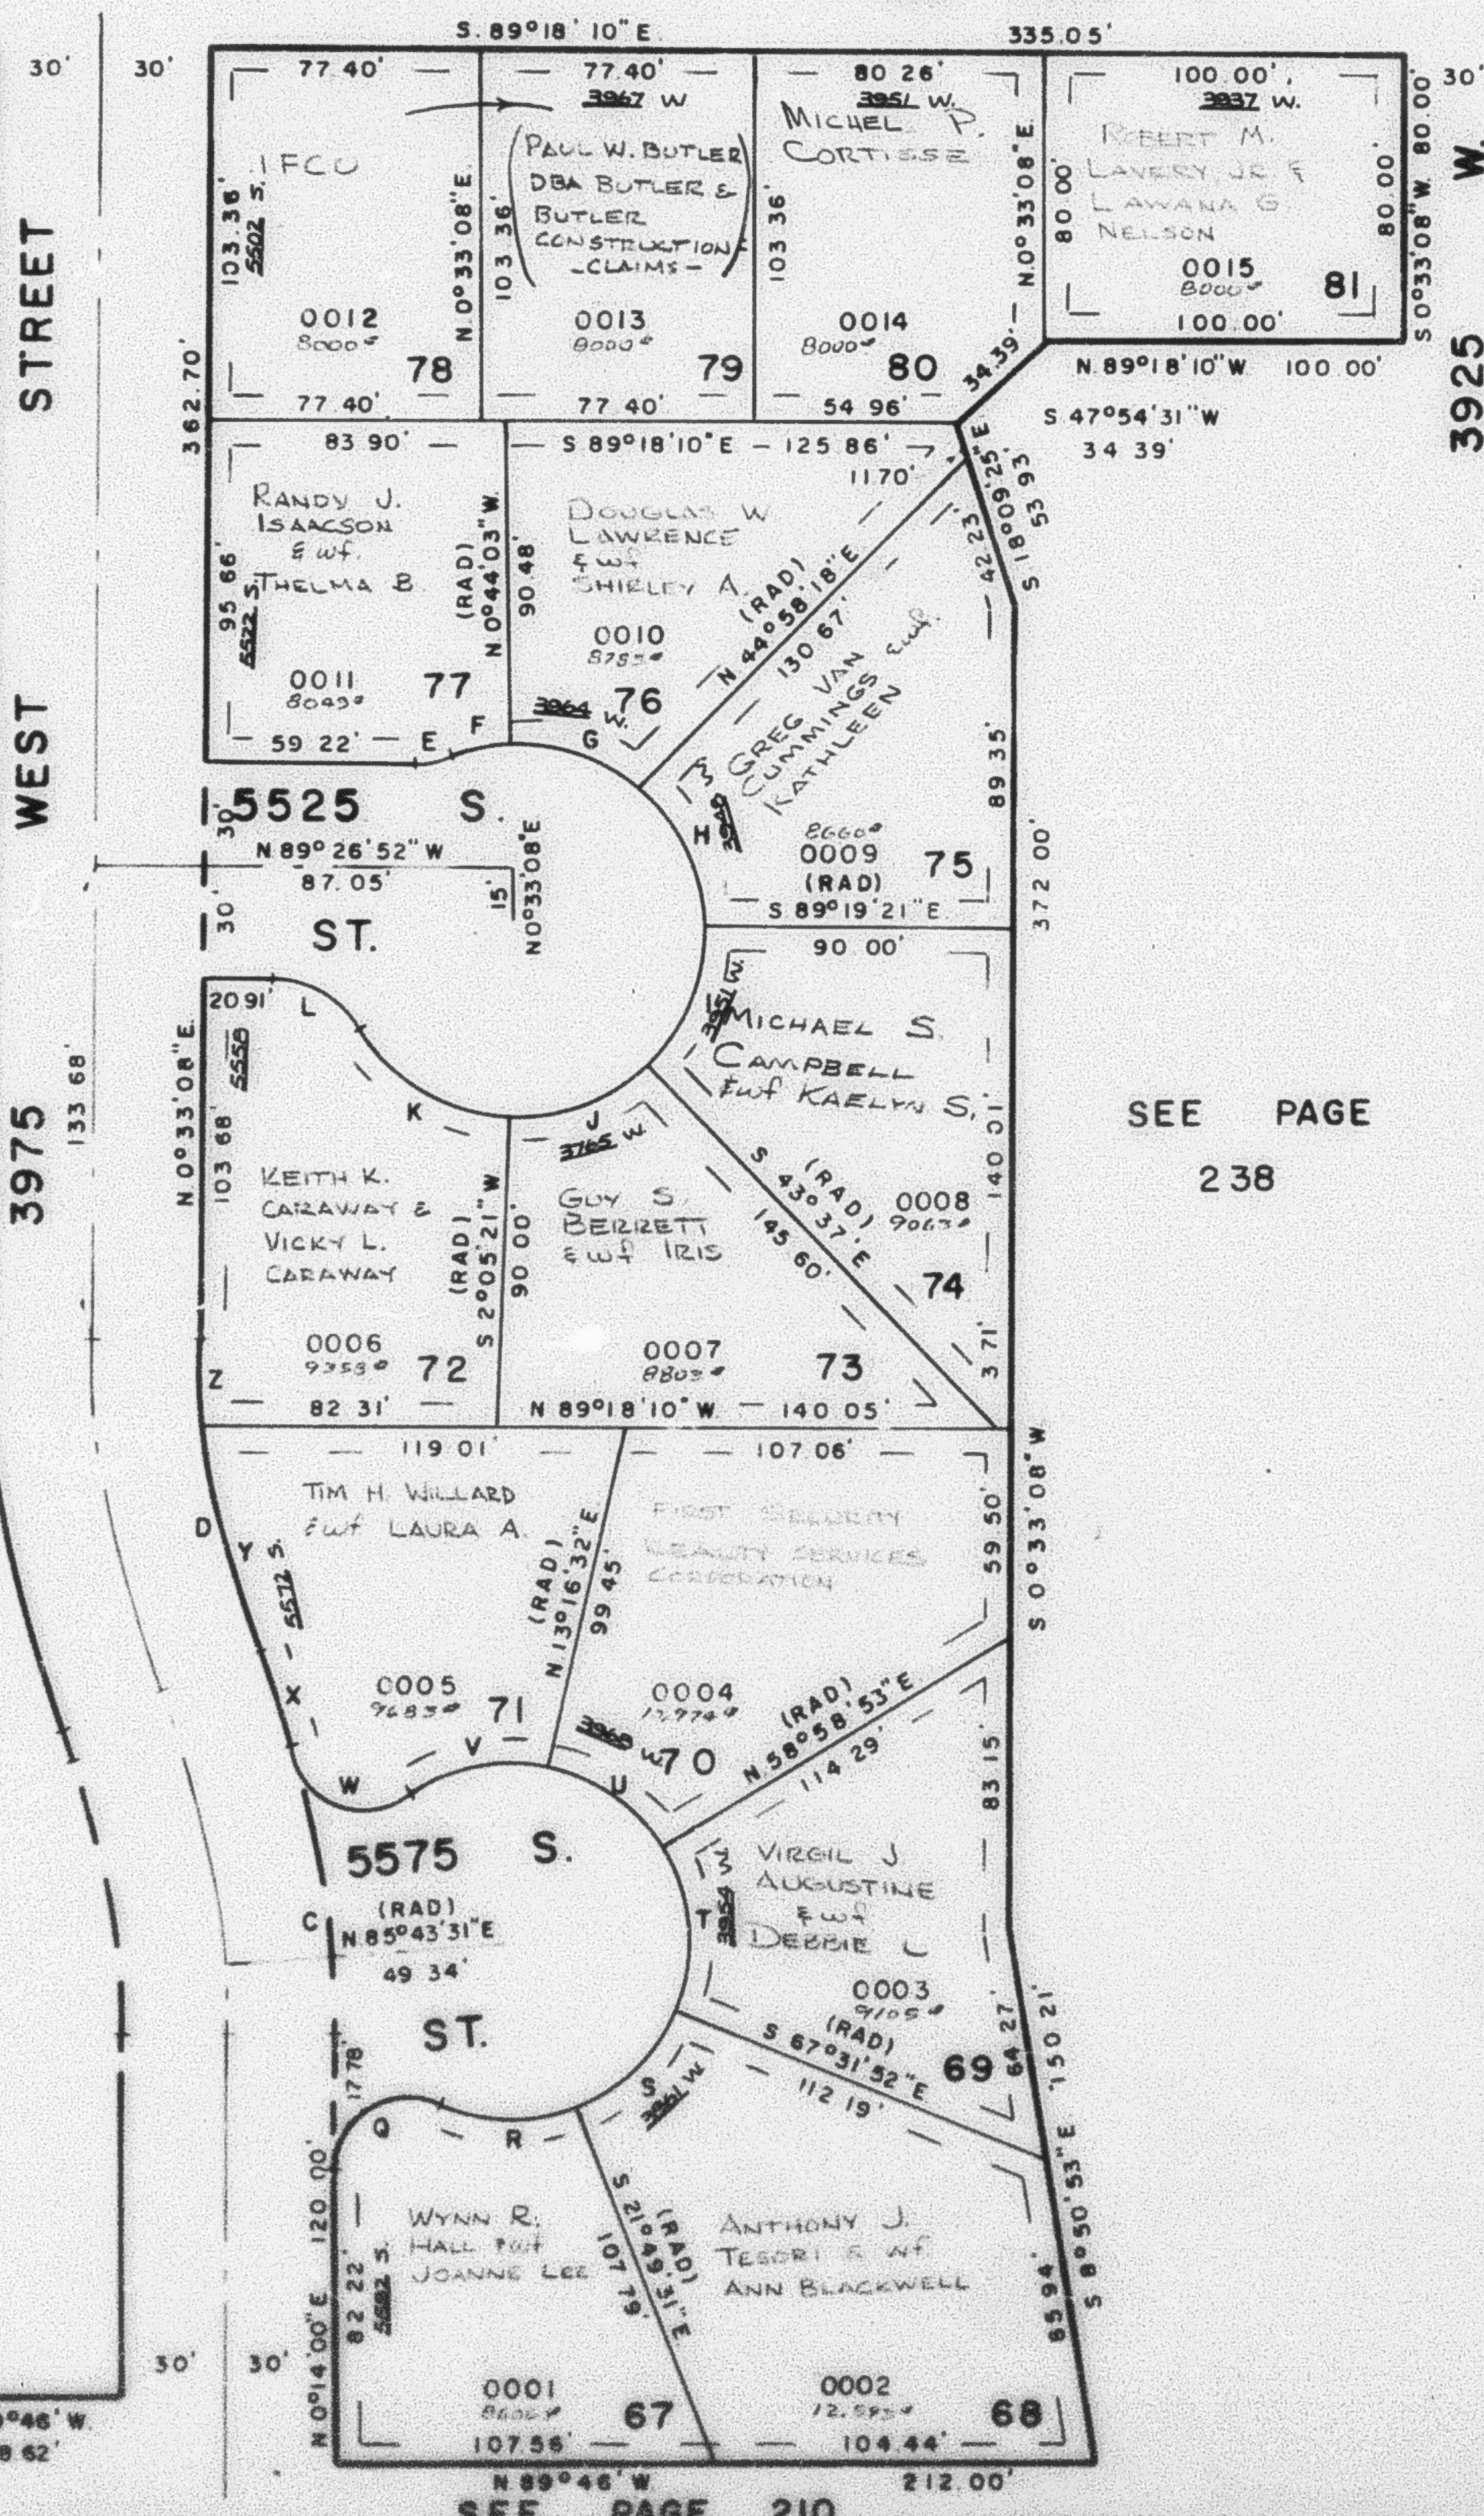

**CURVE DATA**

| C             | D            | E            | F            | G            |
|---------------|--------------|--------------|--------------|--------------|
| Δ: 22°14'00"  | 22°33'08"    | 20°21'51"    | 19°04'40"    | 45°42'21"    |
| R: 284.46'    | 224.58'      | 50.00'       | 50.00'       | 50.00'       |
| L: 110.38'    | 88.40'       | 10.66'       | 16.65'       | 39.89'       |
| LC: 109.69'   | 87.83'       | 10.61'       | 16.57'       | 38.84'       |
| N 10°53'W     | N 10°43'26"W | S 80°22'13"W | S 79°43'37"W | N 67°52'52"W |
| H             | I            | J            | K            | L            |
| Δ: 45°42'21"  | 45°42'21"    | 45°42'21"    | 54°14'03"    | 55°46'16"    |
| R: 50.00'     | 50.00'       | 50.00'       | 50.00'       | 50.00'       |
| L: 39.89'     | 39.89'       | 39.89'       | 47.33'       | 29.20'       |
| LC: 38.84'    | 38.84'       | 38.84'       | 45.58'       | 28.06'       |
| N 22°10'31"W  | N 23°31'50"E | N 69°14'11"E | S 60°47'37"E | S 61°33'44"E |
| Q             | R            | S            | T            | U            |
| Δ: 113°51'11" | 45°54'41"    | 45°42'21"    | 53°29'15"    | 45°42'21"    |
| R: 20.00'     | 50.00'       | 50.00'       | 50.00'       | 50.00'       |
| L: 39.74'     | 40.07'       | 39.89'       | 46.68'       | 39.89'       |
| LC: 33.52'    | 39.00'       | 38.84'       | 45.00'       | 38.84'       |
| N 57°09'35"E  | S 88°52'10"E | N 45°19'19"E | N 4°16'29"W  | N 53°52'17"W |
| V             | W            | X            | Y            | Z            |
| Δ: 47°55'11"  | 108°55'41"   | 6°17'02"     | 17°10'14"    | 5°22'54"     |
| R: 50.00'     | 20.00'       | 284.46'      | 224.58'      | 224.58'      |
| L: 41.82'     | 38.02'       | 31.20'       | 67.30'       | 21.09'       |
| LC: 40.61'    | 32.55'       | 31.18'       | 67.05'       | 21.09'       |
| S 79°18'57"W  | N 70°10'49"W | N 18°51'29"W | N 13°24'53"W | N 2°08'19"W  |

7 UTILITY & DRAINAGE EASEMENT  
 EACH SIDE OF PROPERTY LINE AS  
 INDICATED BY DASHED LINES

FOR COMPLETE ENG DATA  
 SEE ORIG DED PLAT IN  
 BOOK 23, PAGE 41

SEE PAGE  
 236

SEE PAGE  
 238

SEE PAGE 210