



PART OF S.W. 1/4 SEC. 16, T. 5 N., R. 2 W., S.L. B. & M
ALAND OF HONEY SUBDIVISION NO. 2
 LOTS 67-83
 IN ROY CITY
 SCALE 1" = 50'

237

TAXING UNIT 109

PREFIX 09-237

SEE PAGE 74

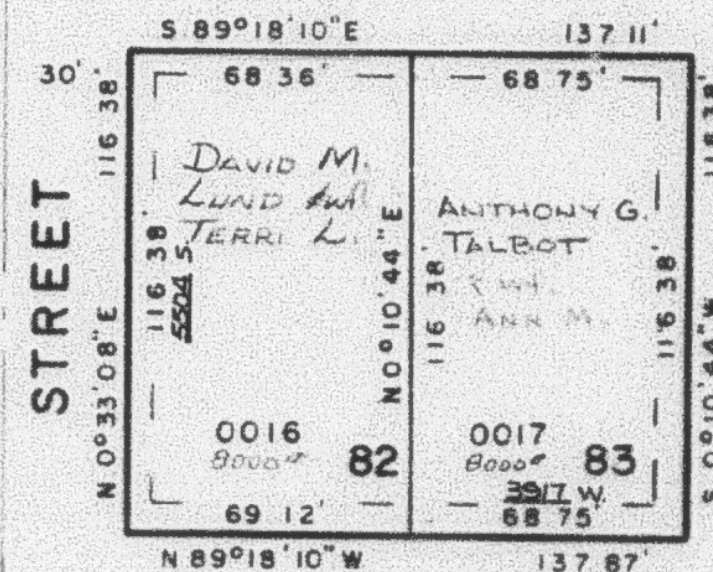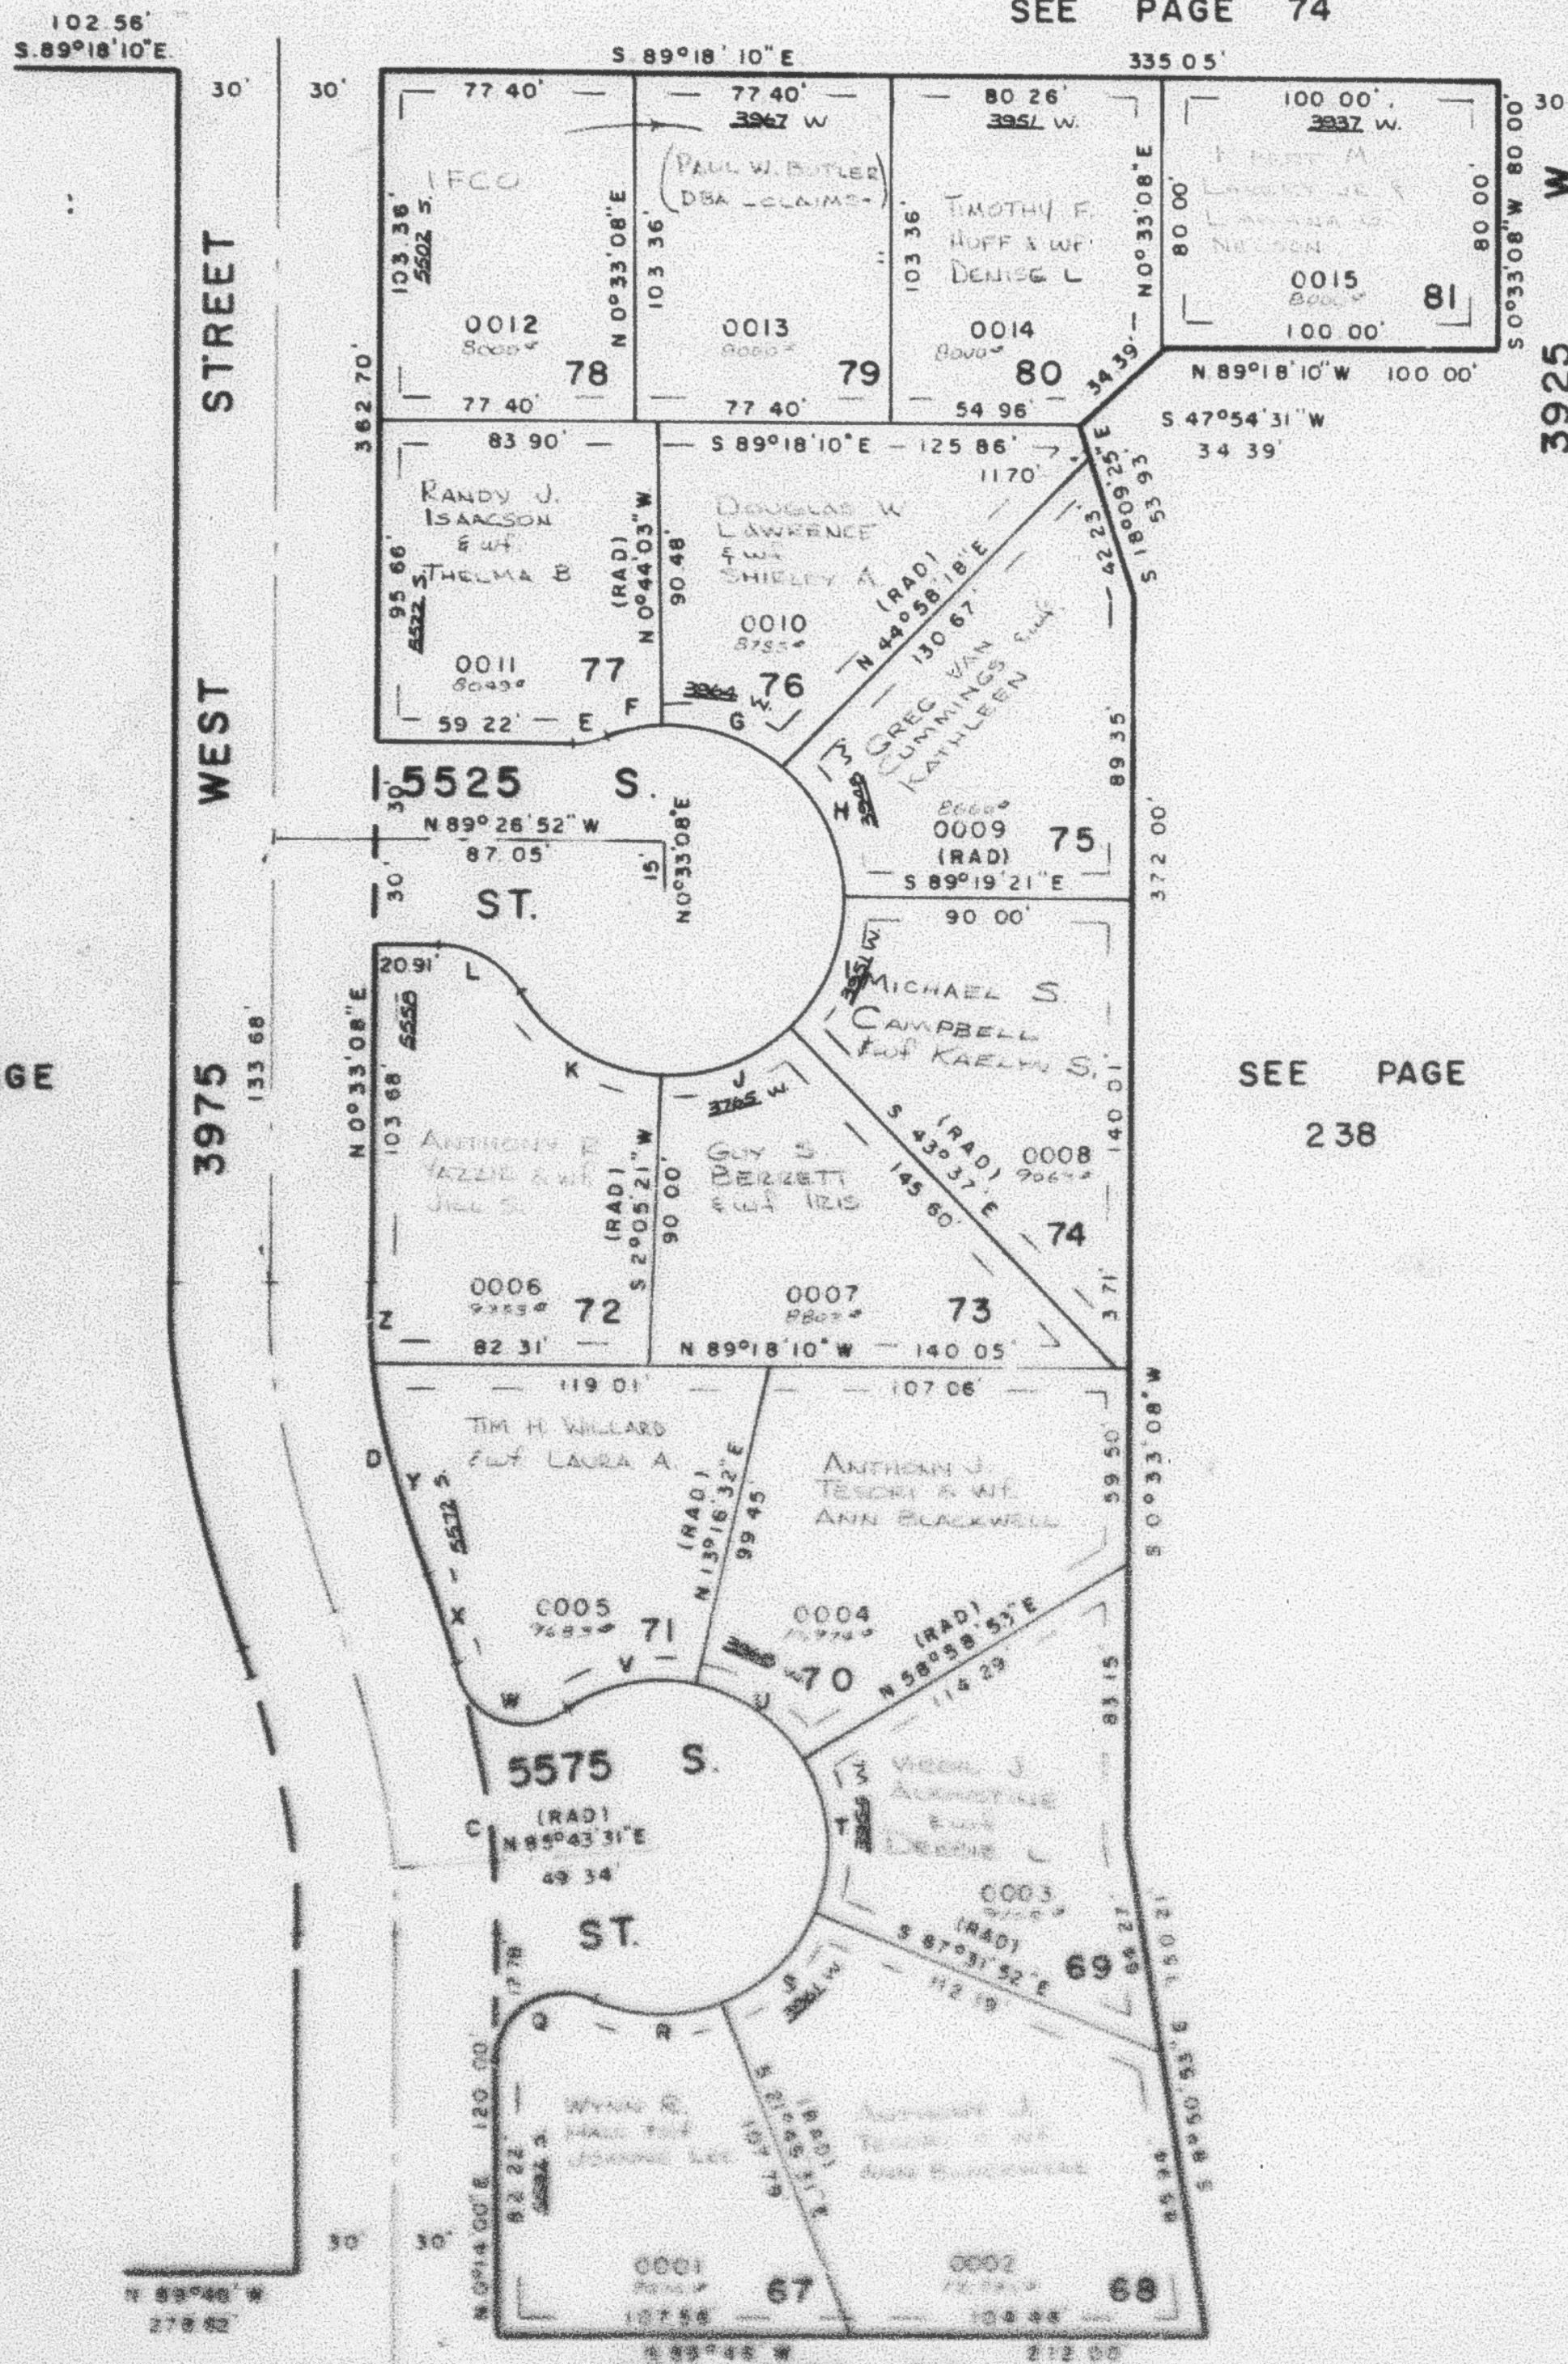

CURVE DATA

C	D	E	F	G
Δ: 22°14'00"	22°33'09"	20°21'51"	19°04'40"	45°42'21"
R: 284.46'	224.58'	30.00'	50.00'	50.00'
L: 110.38'	88.40'	10.66'	16.65'	39.89'
LC: 109.69'	87.83'	10.61'	16.57'	38.84'
N 10°53' W	N 10°43'26" W	S 80°22'13" W	S 79°43'37" W	N 67°52'52" W
H	I	J	K	L
Δ: 45°42'21"	45°42'21"	45°42'21"	54°14'03"	55°46'16"
R: 50.00'	50.00'	50.00'	50.00'	30.00'
L: 39.89'	39.89'	39.89'	47.33'	29.20'
LC: 38.84'	38.84'	38.84'	45.58'	28.06'
N 22°10'31" W	N 23°31'50" E	N 69°14'11" E	S 60°47'37" E	S 61°33'44" E
Q	R	S	T	U
Δ: 113°51'11"	45°54'41"	45°42'21"	53°29'15"	45°42'21"
R: 20.00'	50.00'	50.00'	50.00'	50.00'
L: 39.74'	40.07'	39.89'	46.68'	39.89'
LC: 33.52'	39.00'	38.84'	45.00'	38.84'
N 57°09'35" E	S 68°52'10" E	N 45°19'19" E	N 4°16'29" W	N 53°52'17" W
V	W	X	Y	Z
Δ: 47°55'11"	108°55'41"	6°17'02"	17°10'14"	5°22'54"
R: 50.00'	20.00'	284.46'	224.58'	224.58'
L: 41.82'	38.02'	31.20'	67.30'	21.09'
LC: 40.61'	32.55'	31.18'	67.05'	21.09'
S 79°18'57" W	N 70°10'49" W	N 18°51'29" W	N 13°24'53" W	N 2°08'19" W

7 UTILITY & DRAINAGE EASEMENT
 EACH SIDE OF PROPERTY LINE AS
 INDICATED BY DASHED LINES

FOR COMPLETE ENG DATA
 SEE ORIS SED PLAT IN
 BOOK 23, PAGE 41

SEE PAGE
 236

SEE PAGE
 238