

PART OF S.W. 1/4 SEC. 16, T. 5 N., R. 2 W., S.L.B. & M
ALAND OF HONEY SUBDIVISION NO. 2

237

LOTS 67-83


IN ROY CITY

TAXING UNIT : 109

PREFIX 09-237


SCALE 1" = 50'

SEE PAGE 74

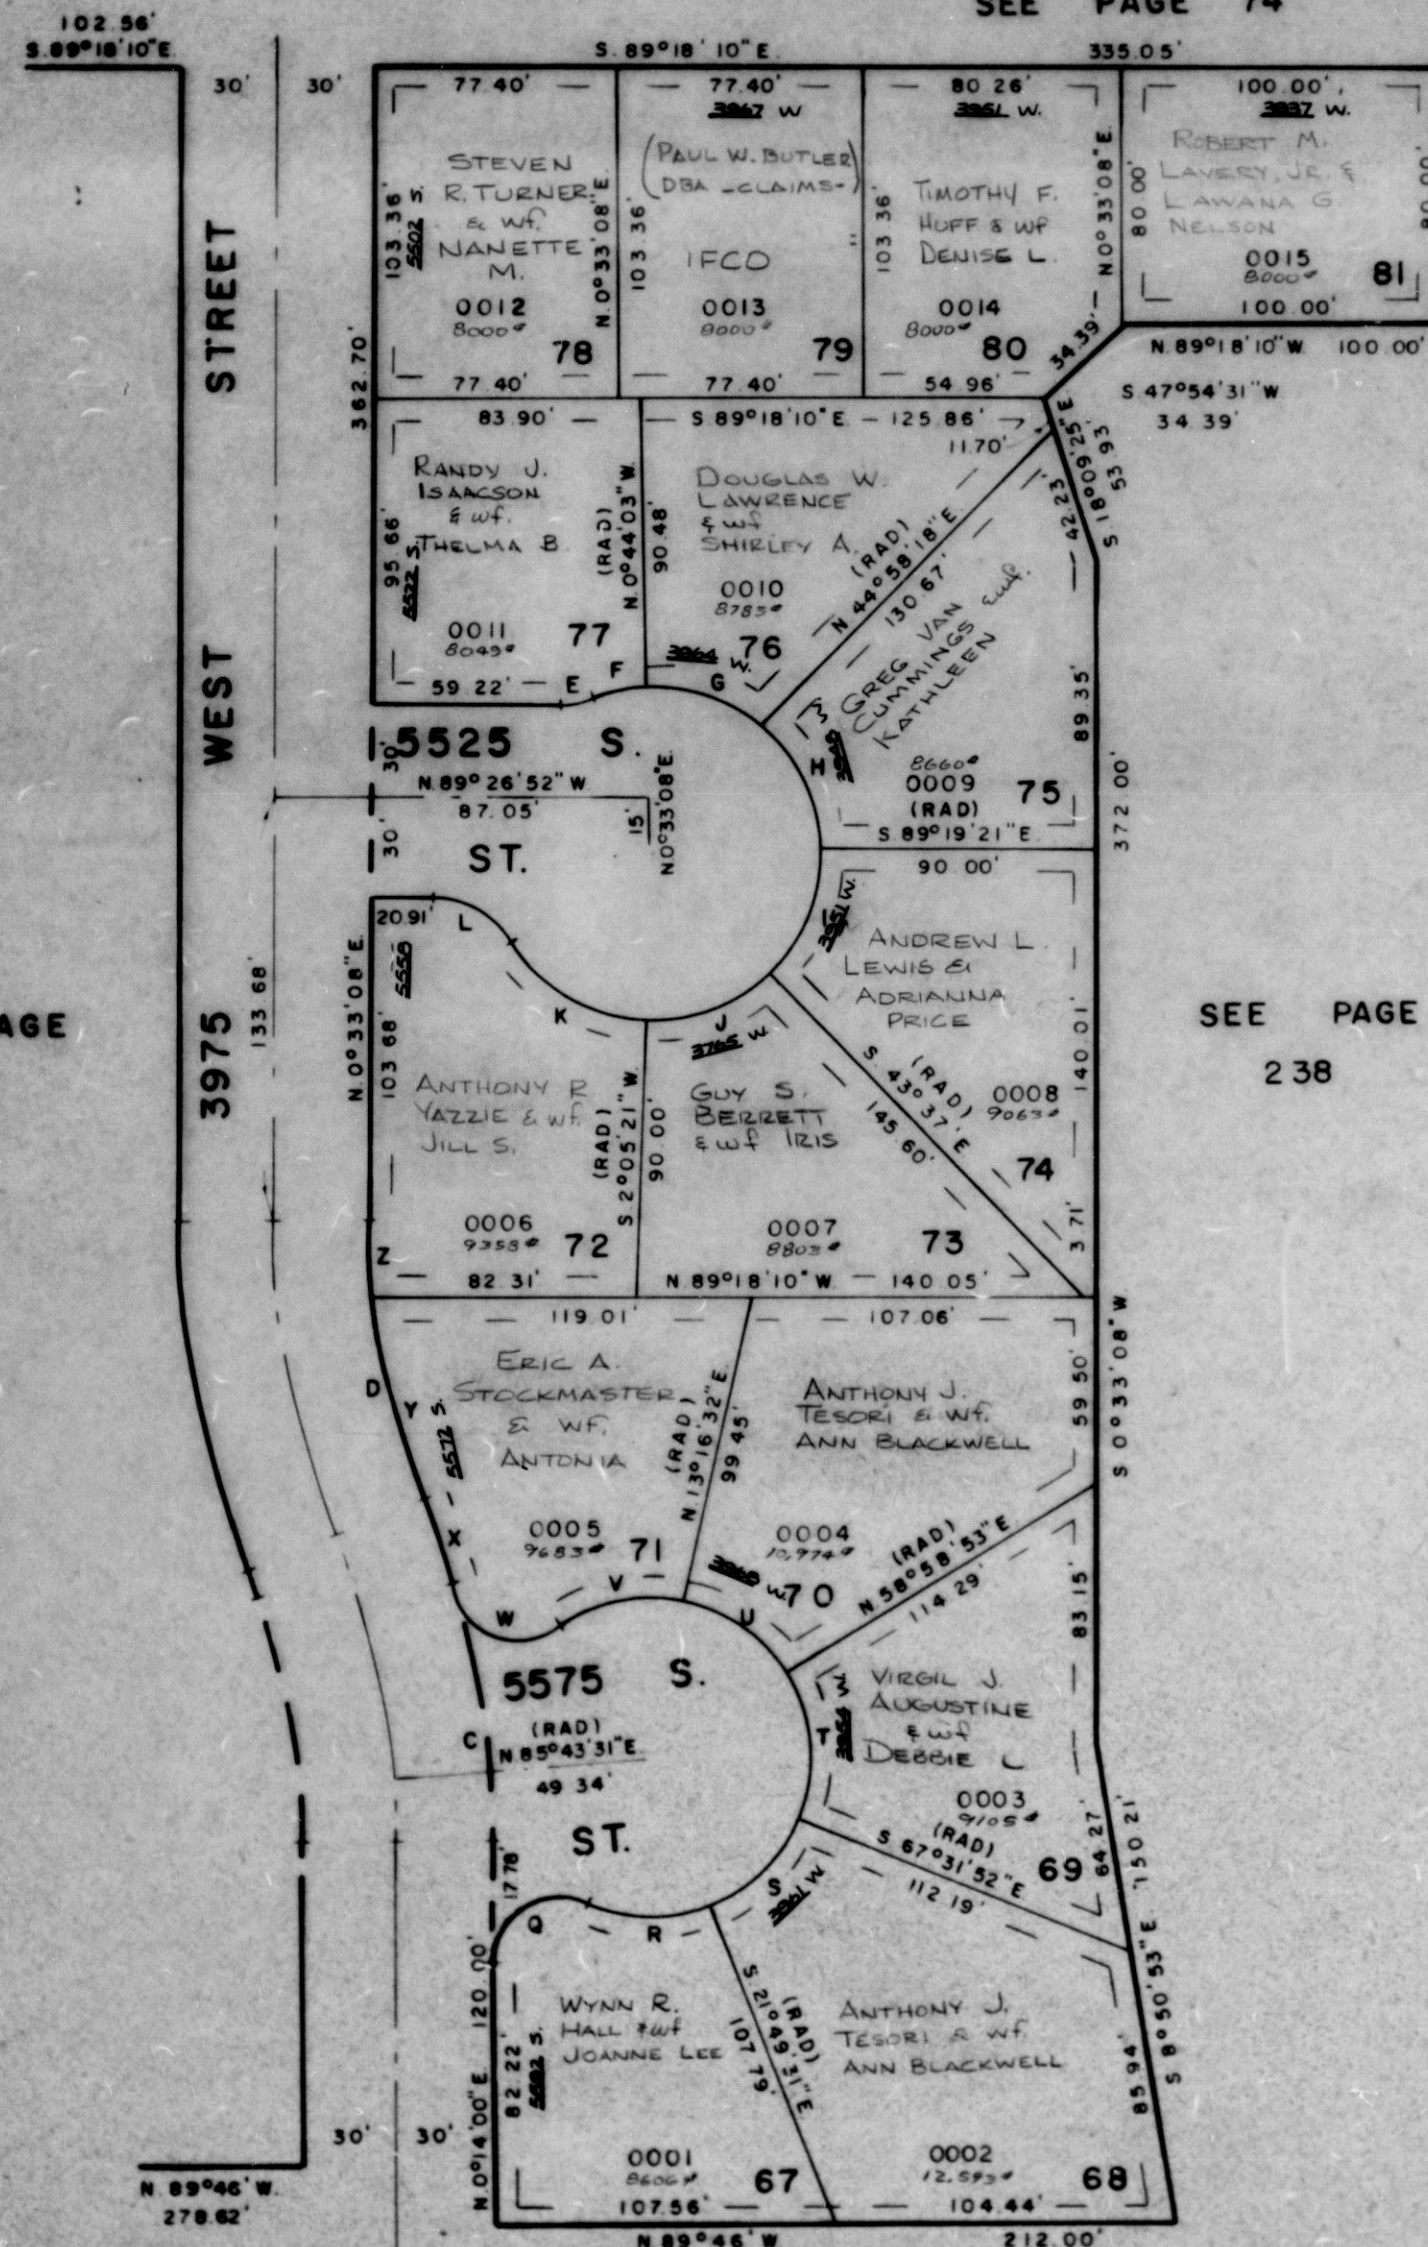

SEE PAGE
236

SEE PAGE
238

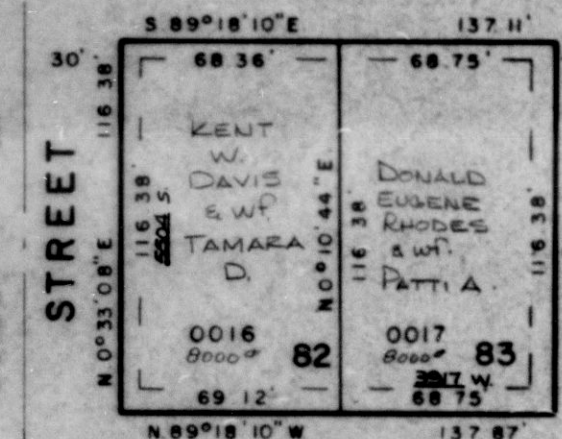

CURVE DATA

C	D	E	F	G
Δ: 22°14'00"	22°33'08"	20°21'51"	19°04'40"	45°42'21"
R: 284.46'	224.58'	30.00'	50.00'	50.00'
L: 110.38'	88.40'	10.66'	16.65'	39.89'
LC: 109.69'	87.83'	10.61'	16.57'	38.84'
N 10°53' W	N 10°43'26" W	S 80°22'13" W	S 79°43'37" W	N 67°52'52" W
H	I	J	K	L
Δ: 45°42'21"	45°42'21"	45°42'21"	54°14'03"	55°46'16"
R: 50.00'	50.00'	50.00'	50.00'	30.00'
L: 39.89'	39.89'	39.89'	47.33'	29.20'
LC: 38.84'	38.84'	38.84'	45.58'	28.06'
N 22°10'31" W	N 23°31'50" E	N 69°14'11" E	S 60°47'37" E	S 61°34'44" E
Q	R	S	T	U
Δ: 113°51'11"	45°54'41"	45°42'21"	53°29'15"	45°42'21"
R: 20.00'	50.00'	50.00'	50.00'	50.00'
L: 39.74'	40.07'	39.89'	46.68'	39.89'
LC: 33.52'	39.00'	38.84'	45.00'	38.84'
N 57°09'35" E	S 88°52'10" E	N 45°19'19" E	N 4°16'29" W	N 53°52'17" W
V	W	X	Y	Z
Δ: 47°55'11"	108°55'41"	6°17'02"	17°10'14"	5°22'54"
R: 50.00'	20.00'	28.46'	22.45'	22.45'
L: 41.82'	38.02'	31.20'	67.30'	21.09'
LC: 40.61'	32.55'	31.18'	67.05'	21.09'
S 79°18'57" W	N 70°10'49" W	N 18°51'29" W	N 13°24'53" W	N 2°08'19" W

7' UTILITY & DRAINAGE EASEMENT
EACH SIDE OF PROPERTY LINE AS
INDICATED BY DASHED LINES

FOR COMPLETE ENG. DATA
SEE ORIG. DED. PLAT IN
BOOK 23, PAGE 41