



PART OF S.W. 1/4 SEC. 16, T. 5 N., R. 2 W., S.L.B. & M
 ALAND OF HONEY SUBDIVISION NO. 2
 LOTS 67-83
 IN ROY CITY
 SCALE 1" = 50'

237

TAXING UNIT 109

PREFIX 09-237

SEE PAGE 74

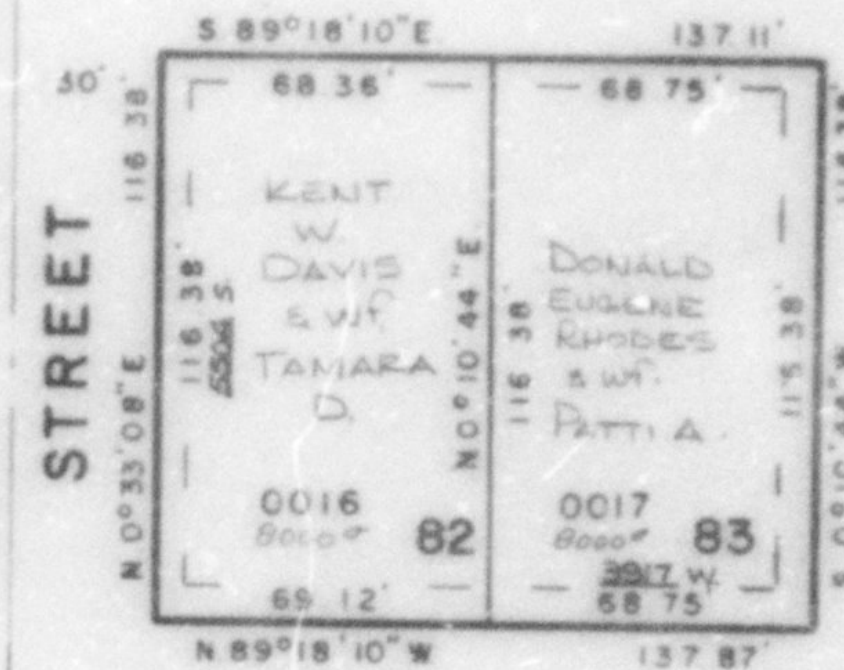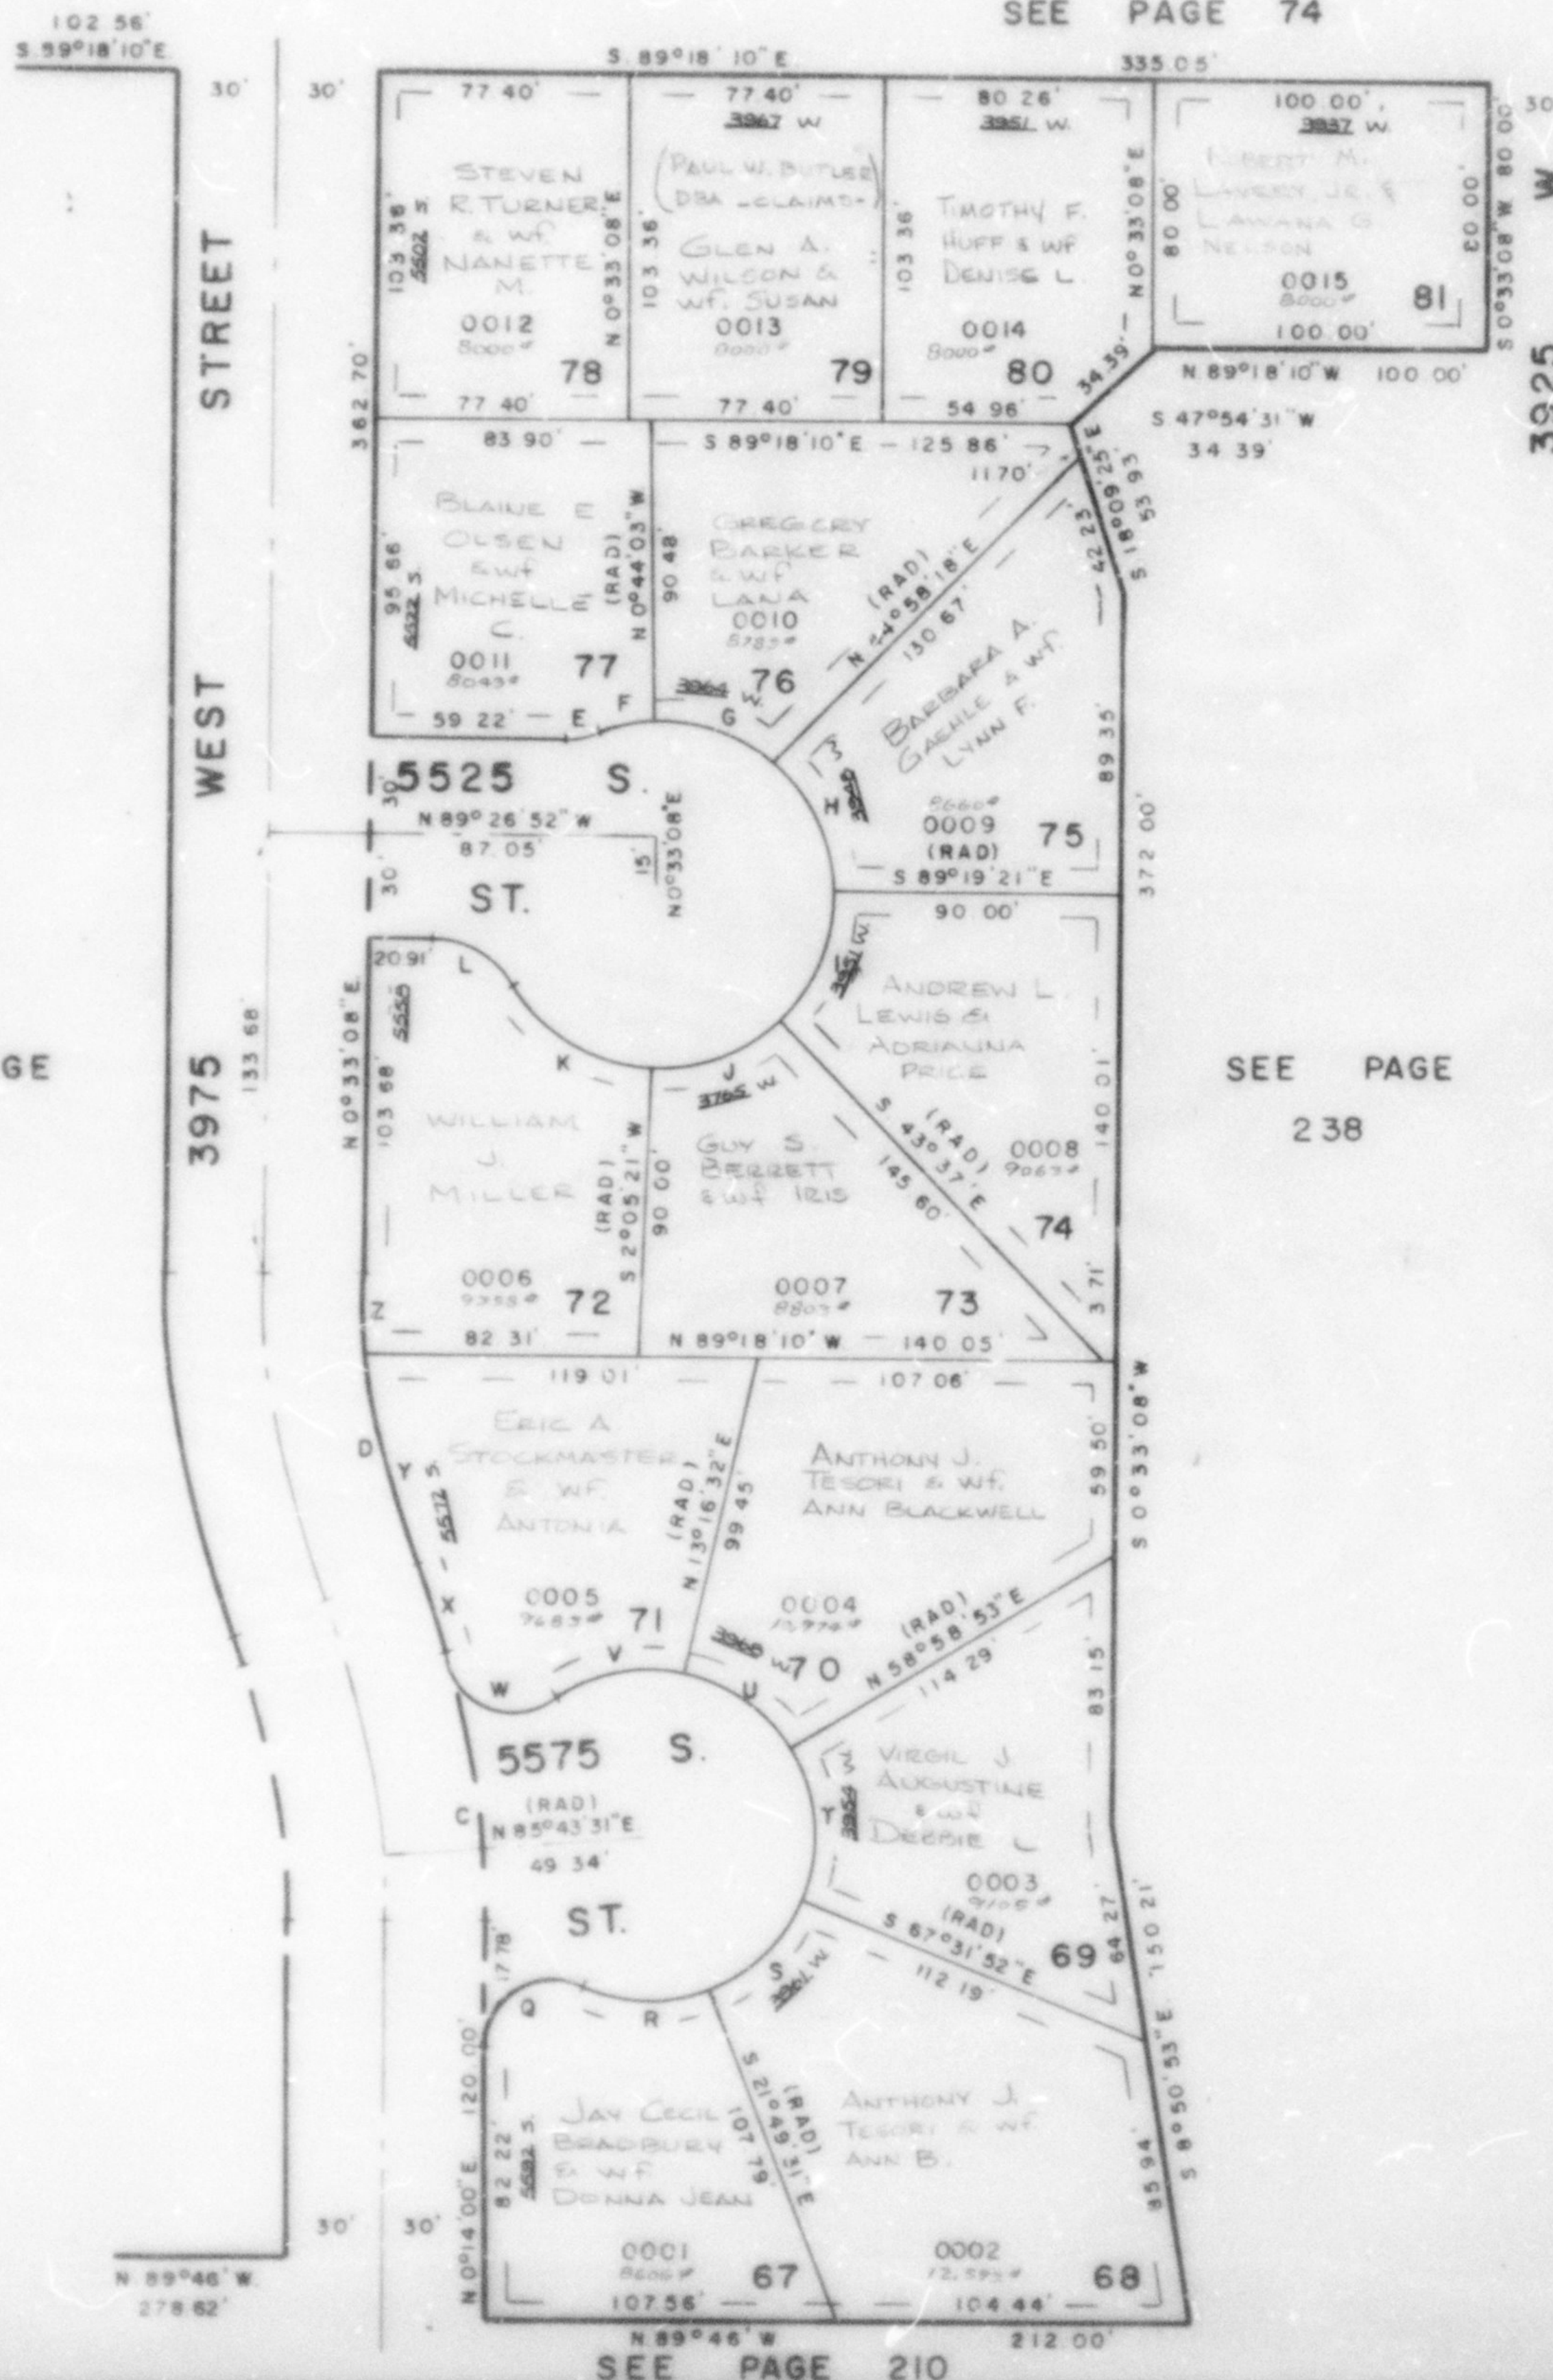

CURVE DATA

C	D	E	F	G
Δ: 22°14'00"	22°33'08"	20°21'51"	19°04'40"	45°42'21"
R: 284.46'	224.58'	30.00'	50.00'	50.00'
L: 110.38'	88.40'	10.66'	16.65'	39.89'
LC: 109.69'	87.83'	10.61'	16.57'	38.84'
N10°53'W	N10°43'26"W	S80°22'13"W	S79°43'37"E	N67°52'52"W
H	I	J	K	L
Δ: 45°42'21"	45°42'21"	45°42'21"	54°14'03"	55°46'16"
R: 50.00'	50.00'	50.00'	50.00'	50.00'
L: 39.89'	39.89'	39.89'	47.33'	29.20'
LC: 38.84'	38.84'	38.84'	45.58'	28.06'
N22°10'31"W	N23°31'50"E	N69°14'11"E	S60°47'37"E	S61°32'44"E
Q	R	S	T	U
Δ: 113°31'11"	45°54'41"	45°42'21"	53°29'15"	45°42'21"
R: 20.00'	50.00'	50.00'	50.00'	50.00'
L: 39.74'	40.07'	39.89'	46.68'	39.89'
LC: 33.52'	39.00'	38.84'	45.00'	38.84'
N57°09'35"E	S88°52'10"E	N45°19'19"E	N4°16'29"W	N53°52'17"W
V	W	X	Y	Z
Δ: 47°55'11"	108°55'41"	6°17'02"	17°10'14"	5°22'54"
R: 50.00'	20.00'	284.46'	224.58'	224.58'
L: 41.82'	38.02'	31.20'	67.30'	21.09'
LC: 40.61'	32.55'	31.18'	67.05'	21.09'
S79°18'57"W	N70°10'49"W	N18°51'29"W	N13°24'53"W	N2°01'19"W

7 UTILITY & DRAINAGE EASEMENT
 EACH SIDE OF PROPERTY LINE AS
 INDICATED BY DASHED LINES

FOR COMPLETE ENG DATA
 SEE ORIG DED PLAT IN
 BOOK 23, PAGE 41