

PART OF S.W. 1/4 SEC. 16, T.5N., R.2W., S.L.B. & M.
ALAND OF HONEY SUBDIVISION NO. 3

238

TAXING UNIT: 109

LOTS 84-99

IN ROY CITY


SCALE 1" = 50'

PREFIX: 09-238

SEE PAGE 74

EXCEPT WHERE OTHERWISE SHOWN
ALL LOTS OWNED BY
CRM-PRO SERVICES CORP.

SEE PAGE 237

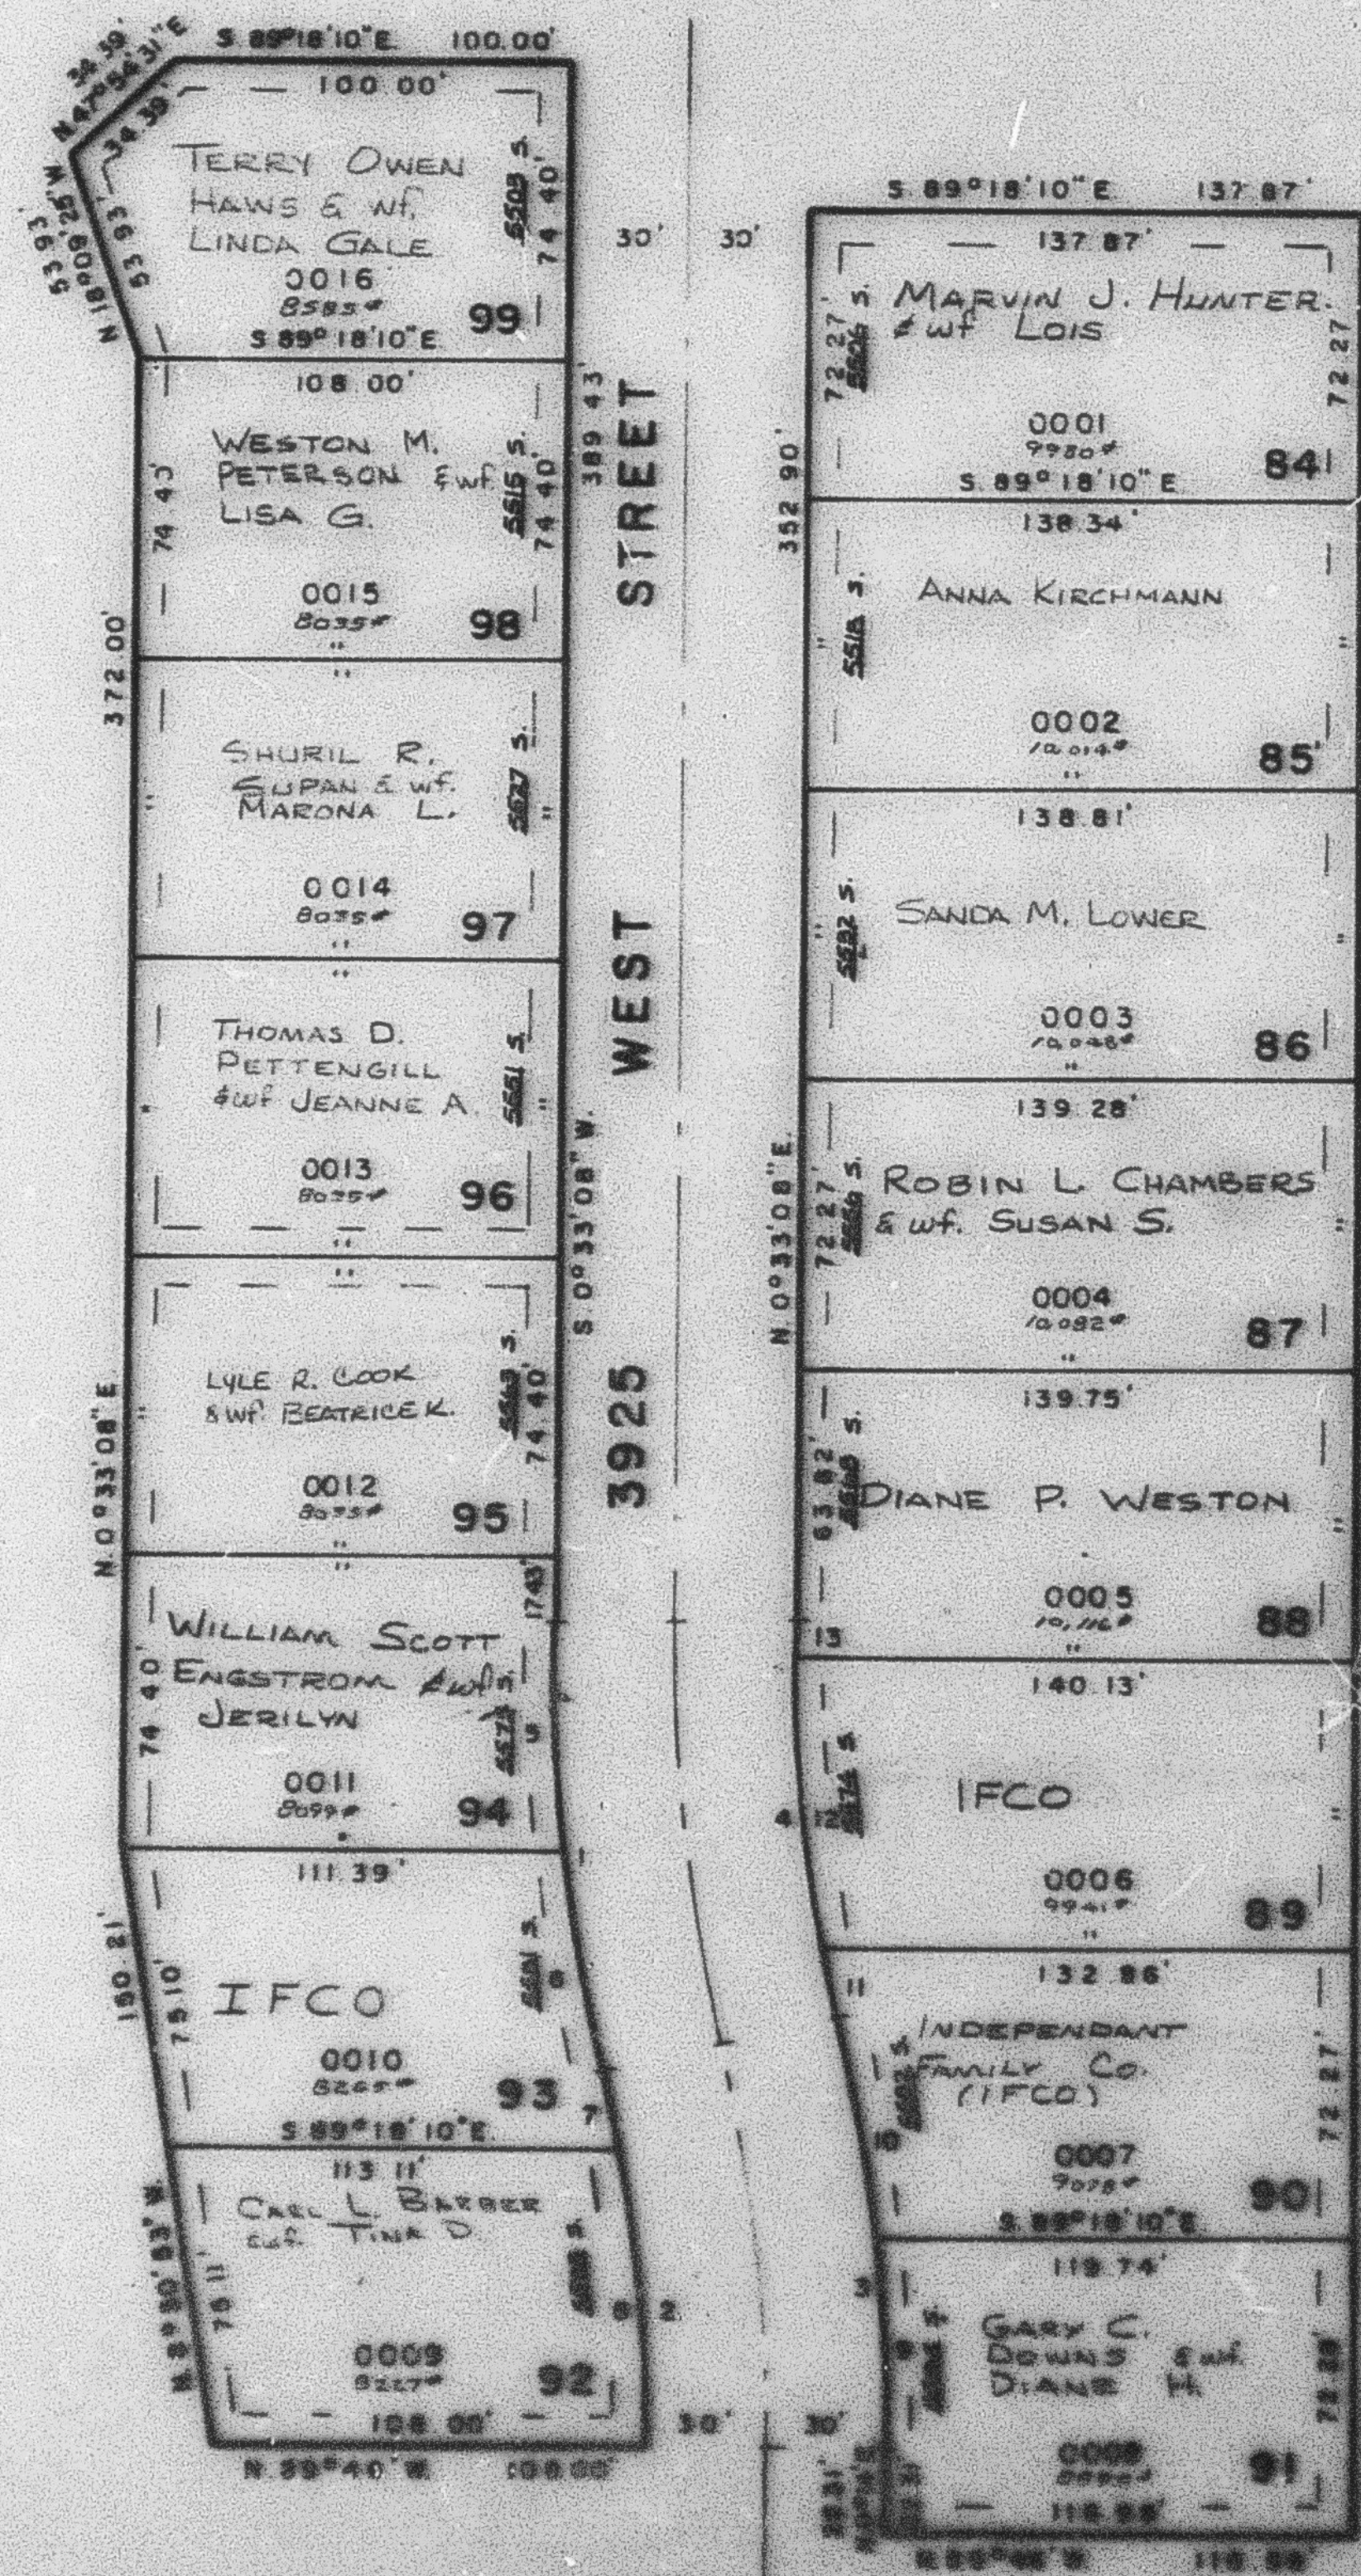

SEE
PAGE
73

CURVE DATA

1	2	3	4
A: 13°33'08"	13°14'	13°14'	13°33'08"
R: 480.26'	401.04'	461.04'	420.26'
L: 113.60'	92.63'	106.48'	99.40'
LC: 113.32'	92.42'	106.25'	99.17'
S 6°13'26"E	S 6°23'E	N 6°23'W	N 6°13'26"W
5	6	7	8
A: 6°48'49"	6°4'19"	2°42'35"	10°31'25"
R: 480.26'	480.26'	401.04'	401.04'
L: 57.11'	56.48'	18.97'	73.66'
LC: 57.08'	56.45'	18.97'	73.58'
S 2°51'17"E	S 9°37'51"E	S 11°38'43"E	S 5°01'43"E
9	10	11	12
A: 6°20'32"	6°53'28"	2°28'36"	9°55'27"
R: 461.04'	461.04'	420.26'	420.26'
L: 51.03'	55.45'	18.17'	72.79'
LC: 51.01'	55.42'	18.17'	72.70'
N 2°56'15"W	N 9°55'16"W	N 11°46'42"W	N 5°55'40"W
13			
A: 1°09'05"			
R: 420.26'			
L: 8.45'			
LC: 8.48'			
N 0°01'24"W			

7" UTILITY & DRAINAGE EASEMENT
EACH SIDE OF PROPERTY LINE AS
INDICATED BY DASHED LINES

FOR COMPLETE END DATA
SEE ORIG. DES. PLAT IN
BOOK 23, PAGE 42

SEE PAGE 210