

PART OF N.E. 1/4 SEC. 22, T.5N., R.2W., S.L.B. & M.
GOODFELLOW SUBDIVISION NO. 3
 LOTS 1-7, 24-31

239

TAXING UNIT: 41

IN ROY CITY


PREFIX: 09-239

SCALE 1" = 50

EXCEPT WHERE OTHERWISE SHOWN
 ALL LOTS OWNED BY:
 BRONCO LAND & LIVESTOCK, INC.

SEE PAGE 87

SEE PAGE
 85-3

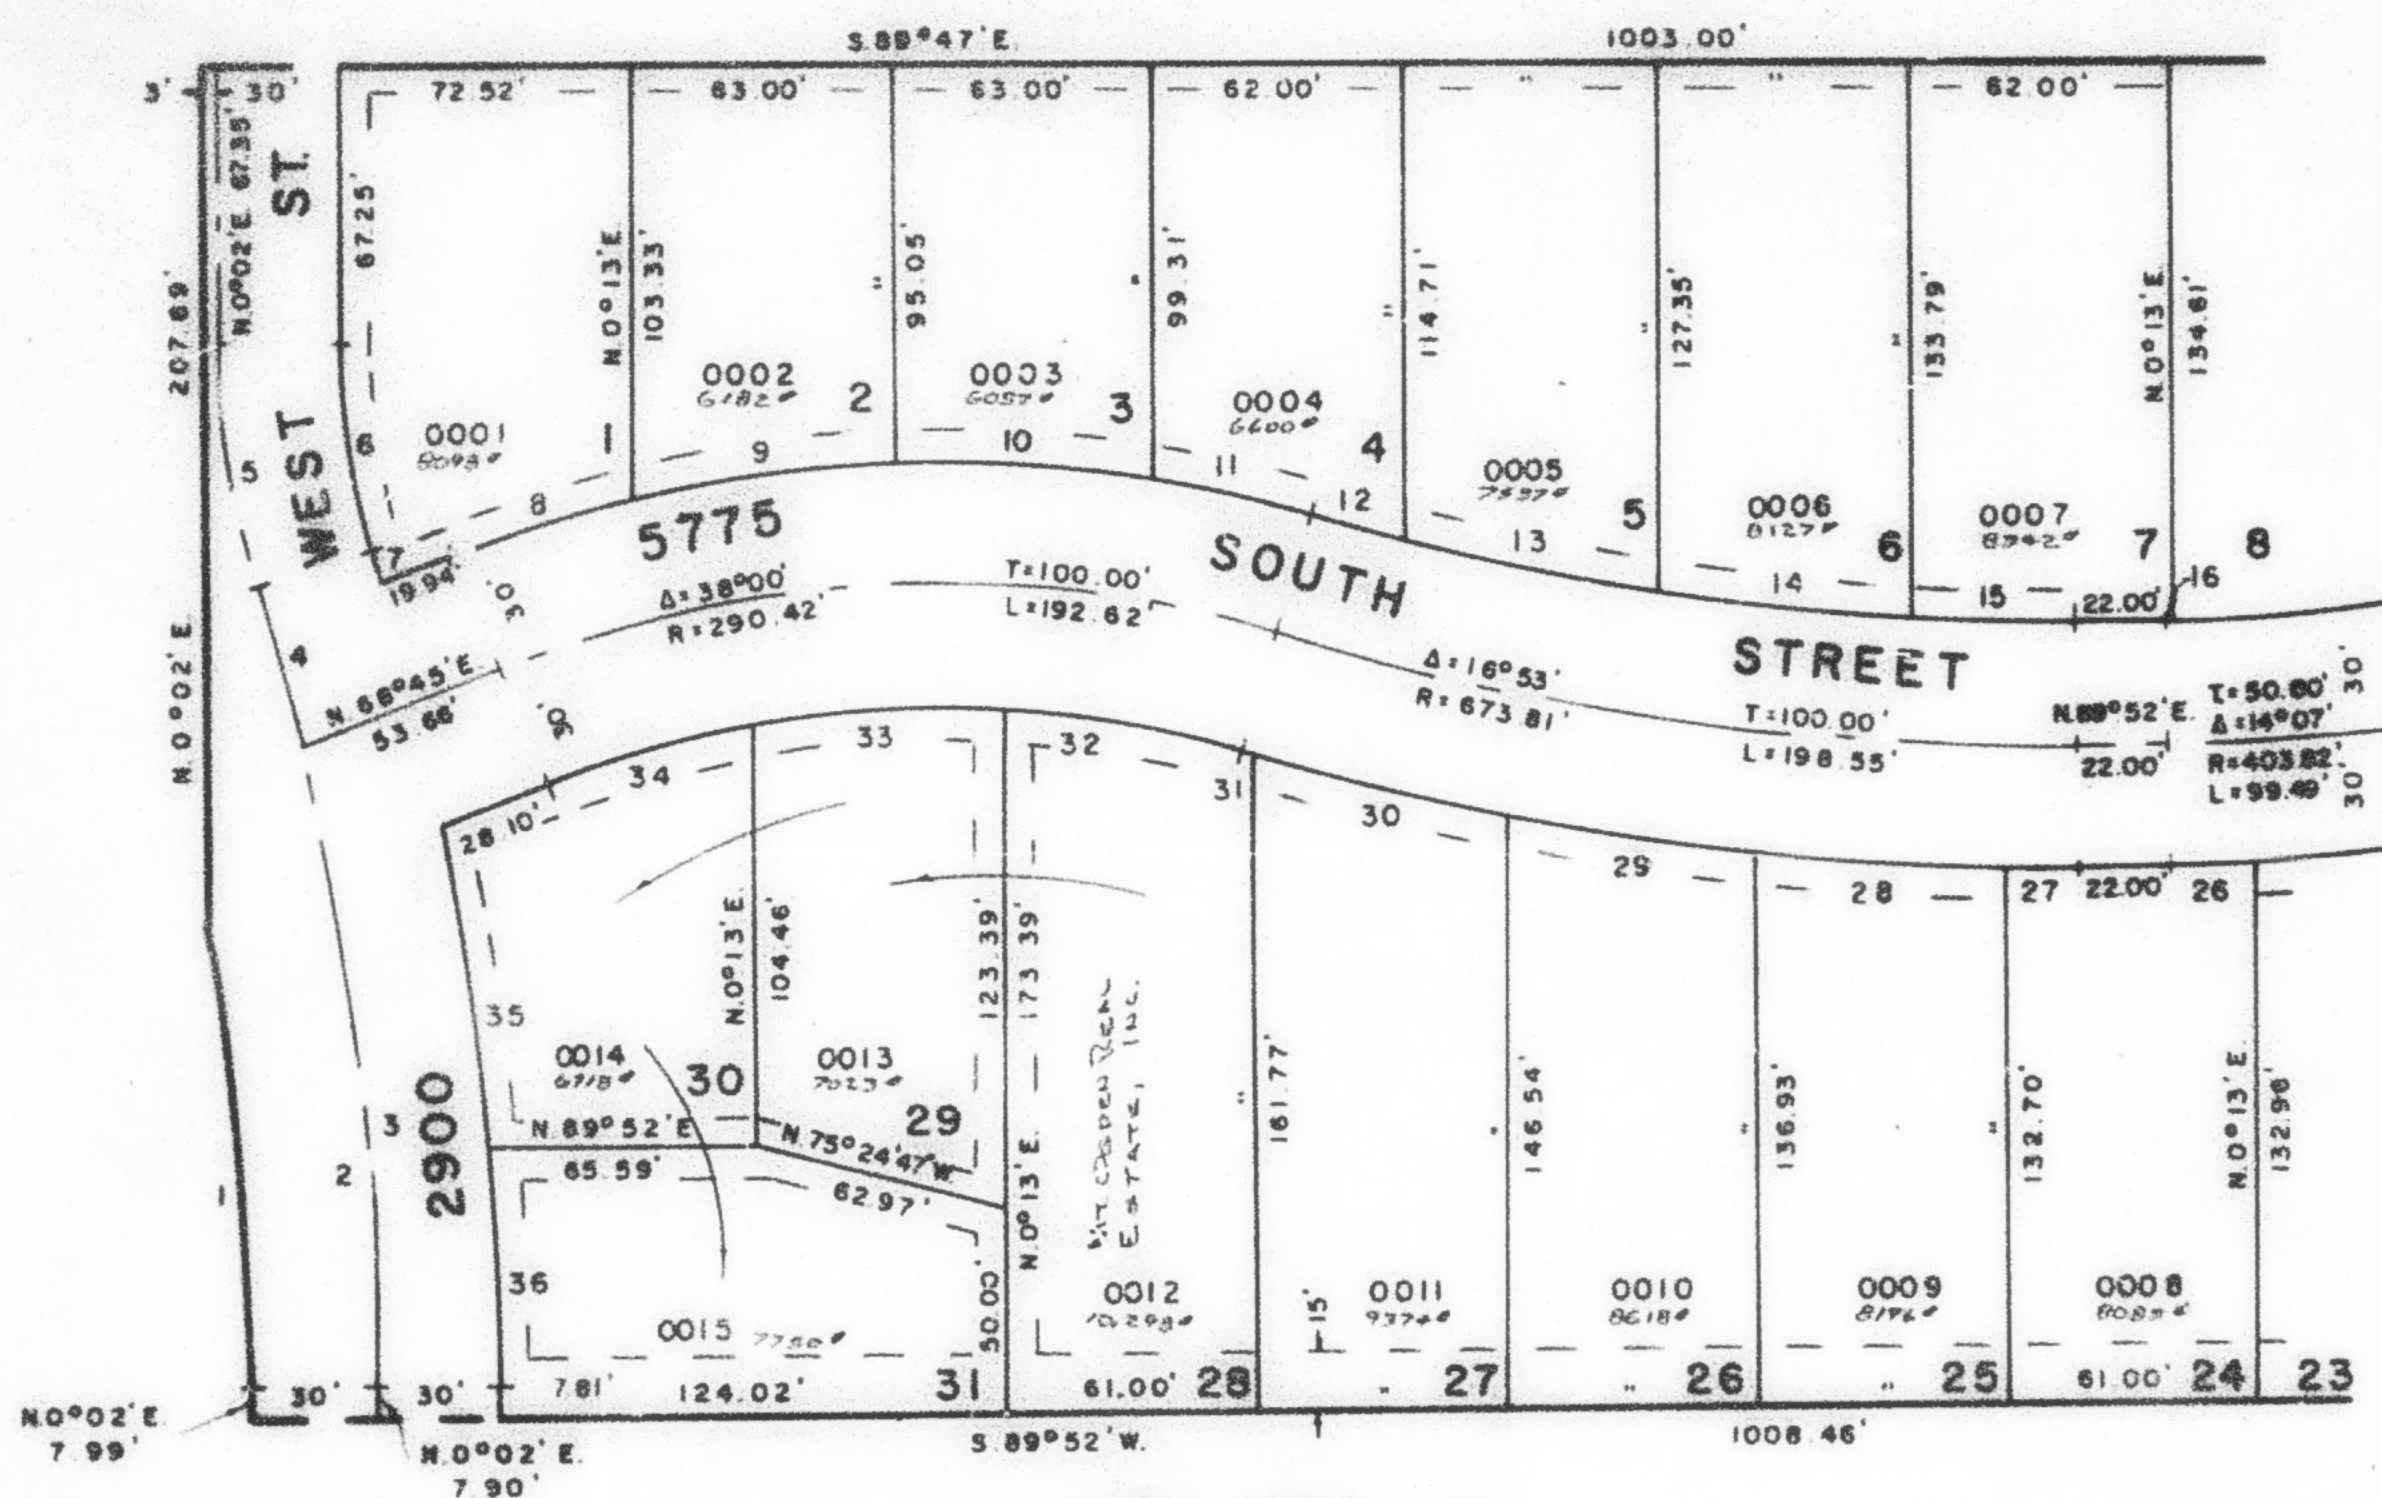

SEE PAGE 240

SEE PAGE 244

CURVE DATA

1	2	3	4	5	6	7	8	9	10	11	12	13	14
$\Delta = 10^{\circ}00'02''$	$16^{\circ}32'09''$	$13^{\circ}12'27''$	$3^{\circ}19'42''$	$16^{\circ}32'09''$	$16^{\circ}32'09''$	$0^{\circ}34'47''$	$8^{\circ}17'36''$	$11^{\circ}22'51''$	$11^{\circ}18'35''$	$7^{\circ}01'00''$	$2^{\circ}11'49''$	$4^{\circ}38'00''$	$5^{\circ}32'56''$
$R = 698.17'$	$698.17'$	$698.17'$	$698.17'$	$206.45'$	$50.93'$	$7.27'$	$46.38'$	$63.65'$	$63.25'$	$39.24'$	$24.65'$	$63.30'$	$62.36'$
$L = 112.58'$	$198.61'$	$158.83'$	$39.98'$	$59.58'$	$50.75'$	$7.27'$	$46.34'$	$63.54'$	$63.14'$	$39.22'$	$24.68'$	$63.28'$	$62.33'$
$T = 114.73'$	$100.00'$	$79.87'$	$19.99'$	$30.00'$	$50.75'$	$7.27'$	$46.34'$	$63.54'$	$63.14'$	$39.22'$	$24.68'$	$63.28'$	$62.33'$
$LC = 114.73'$					$N. 8^{\circ}14'05'' W.$	$N. 16^{\circ}12'46'' W.$	$S. 72^{\circ}53'48'' W.$	$S. 82^{\circ}44'01'' W.$	$N. 85^{\circ}55'17'' W.$	$N. 75^{\circ}45'30'' W.$	$N. 74^{\circ}20'54'' W.$	$N. 78^{\circ}15'49'' W.$	$S. 89^{\circ}51'10'' W.$
$N. 4^{\circ}58'01'' W.$													
15	16	26	27	28	29	30	31	32	33	34	35	36	
$\Delta = 3^{\circ}30'13''$	$0^{\circ}05'39''$	$2^{\circ}45'09''$	$1^{\circ}28'45''$	$4^{\circ}58'38''$	$5^{\circ}01'27''$	$5^{\circ}06'45''$	$0^{\circ}17'24''$	$12^{\circ}53'41''$	$13^{\circ}28'16''$	$11^{\circ}38'03''$	$6^{\circ}28'38''$	$4^{\circ}38'48''$	
$R = 39.37'$	$0.65'$	$20.84'$	$18.17'$	$61.14'$	$61.72'$	$62.80'$	$3.56'$	$58.91'$	$61.23'$	$52.88'$	$81.10'$	$58.24'$	
$L = 39.37'$	$0.65'$	$20.84'$	$18.17'$	$61.12'$	$61.70'$	$62.78'$	$3.56'$	$58.49'$	$61.09'$	$52.79'$	$81.15'$	$58.23'$	
$LC = 39.37'$													
$N. 86^{\circ}22'54'' W.$	$S. 86^{\circ}59'00'' W.$	$N. 88^{\circ}29'26'' E.$	$S. 88^{\circ}23'37'' E.$	$S. 88^{\circ}09'56'' E.$	$S. 81^{\circ}09'55'' E.$	$S. 78^{\circ}06'47'' E.$	$S. 73^{\circ}23'42'' E.$	$S. 73^{\circ}41'51'' E.$	$N. 87^{\circ}07'11'' E.$	$N. 74^{\circ}34'02'' E.$	$N. 7^{\circ}51'07'' W.$	$N. 2^{\circ}17'24'' W.$	

7' UTILITY & DRAINAGE EASEMENTS
 EACH SIDE OF PROPERTY LINE AS
 INDICATED BY DASHED LINES

FOR COMPLETE ENG. DATA
 SEE ORIG. DES. PLAT IN
 BOOK 23, PAGE 44

W.F.J. 9-88