


239

PREFIX : 09 - 239

SEE PAGE 87

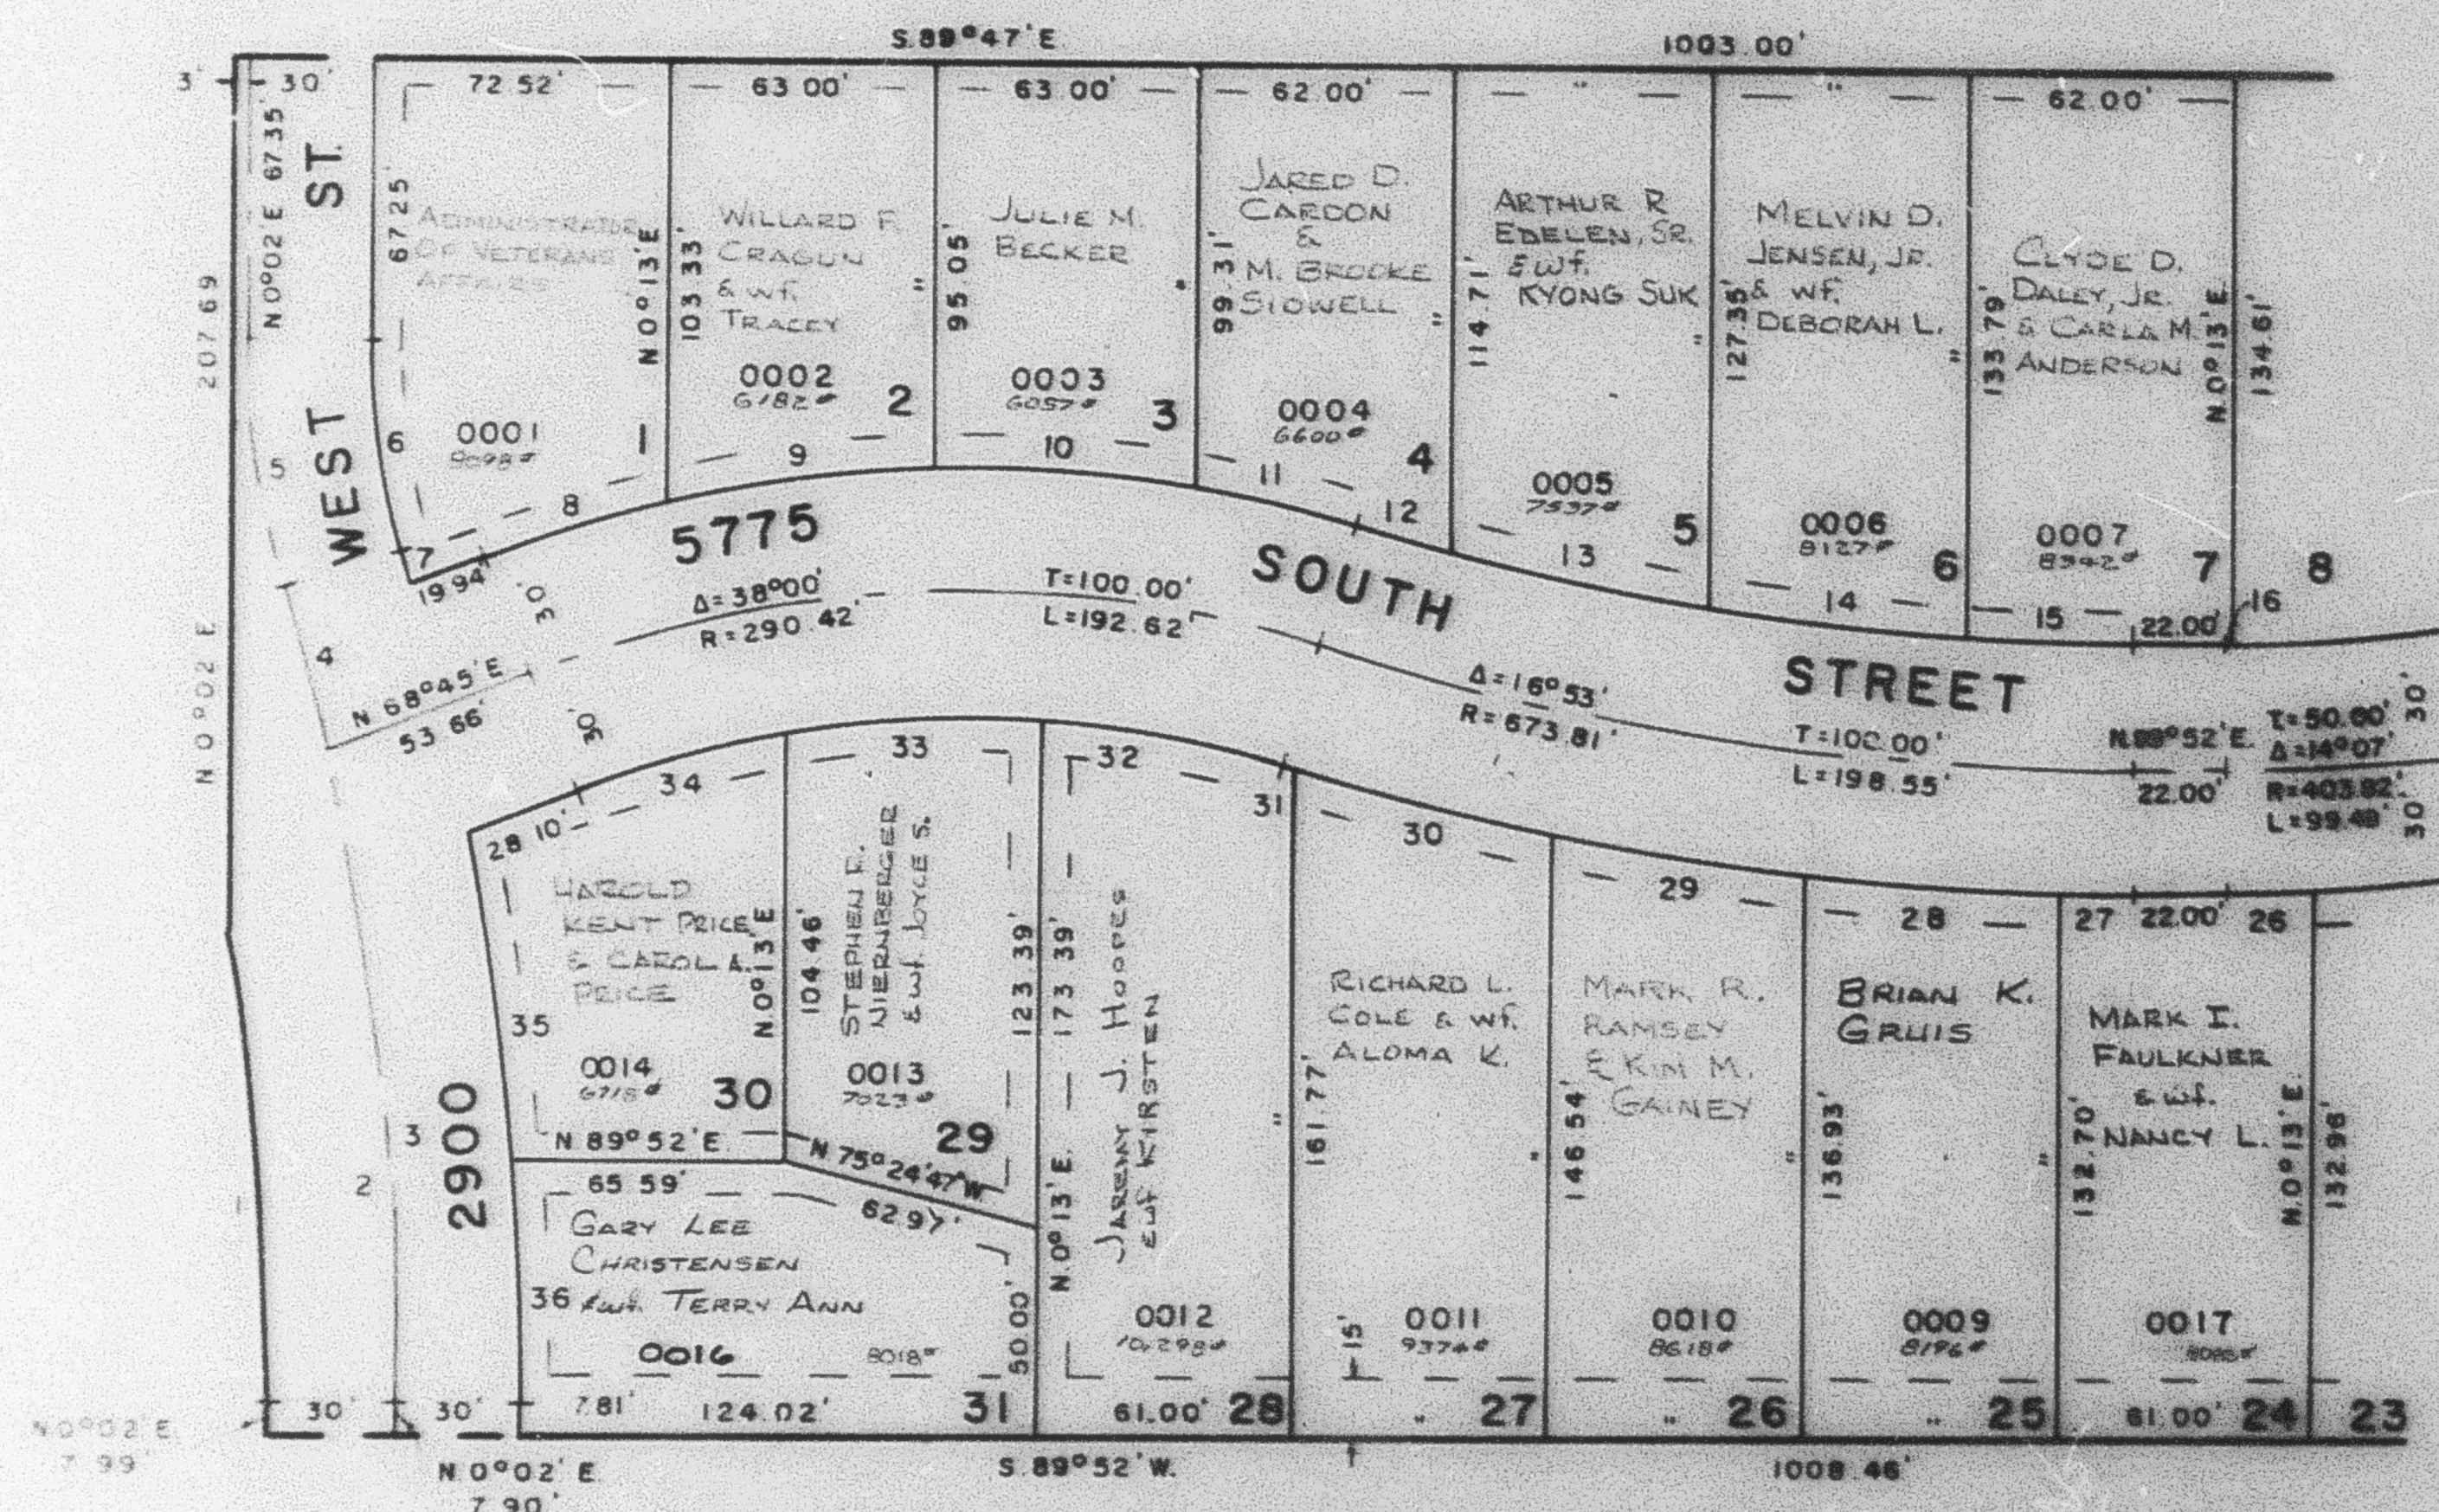

SEE PAGE
86-3

SEE PAGE 240

SEE PAGE 244

CURVE DATA													
1	2	3	4	5	6	7	8	9	10	11	12	13	14
0°00'02"	15°32'09"	13°12'27"	3°19'42"	16°32'09"	16°32'09"	0°34'47"	8°17'36"	11°22'51"	11°18'35"	7°01'00"	2°11'46"	5°36'00"	5°32'59"
655.17	588.17	688.17	688.17	206.45'									
114.98	198.61'	158.63'	39.98'	59.58'	50.93'	7.27'	46.38'	63.65'	63.25'	39.24'	24.69'	63.30'	62.36'
100.00'	79.67'	19.99'	30.00'										
114.73'					50.75'	7.27'	46.34'	63.94'	63.14'	39.22'	24.69'	63.28'	62.33'
114.01'W					N 8°14'05"W	N 16°12'46"W	S 72°53'30"W	S 82°44'01"W	N 89°55'17"W	N 75°45'30"W	N 74°02'54"W	N 74°15'40"W	S 82°51'18"W
15	16	26	27	28	29	30	31	32	33	34	35	36	
0°00'59"	0°05'59"	2°45'09"	1°28'45"	4°58'38"	5°01'27"	5°04'49"	4°17'24"	12°33'41"	12°28'16"	11°38'03"	8°58'38"	4°58'45"	
138.37'	0'65'	20.84'	18.17'	61.14'	61.72'	62.80'	3.56'	58.64'	41.23'	52.65'	61.18'	58.26'	
98.36'	0'65'	20.84'	18.17'	61.12'	61.70'	62.78'	3.56'	58.49'	41.09'	52.79'	61.18'	58.23'	
22'54"W	S 89°49'00"W	N 88°29'26"E	S 88°23'37"E	S 86°08'36"E	S 81°05'58"E	S 78°05'47"E	S 73°23'42"E	S 73°44'51"E	N 89°55'17"E	S 74°30'02"E	N 74°02'57"E	N 72°17'24"W	

7' UTILITY & DRAINAGE EASEMENTS
EACH SIDE OF PROPERTY LINE AS
INDICATED BY DASHED LINES

FOR COMPLETE INFO. CALL
SEE OUR 3RD FLOOR IN
ROOM 22. PAGE 24