

PART OF N.E. 1/4 SEC. 22, T. 5 N., R. 2 W., S. L. B. & M.  
**GOODFELLOW SUBDIVISION NO. 3**  
 LOTS 1-7, 24-31

239


TAXING UNIT: 41

IN ROY CITY

PREFIX: 09-239

SCALE 1" = 50'

SEE PAGE 87

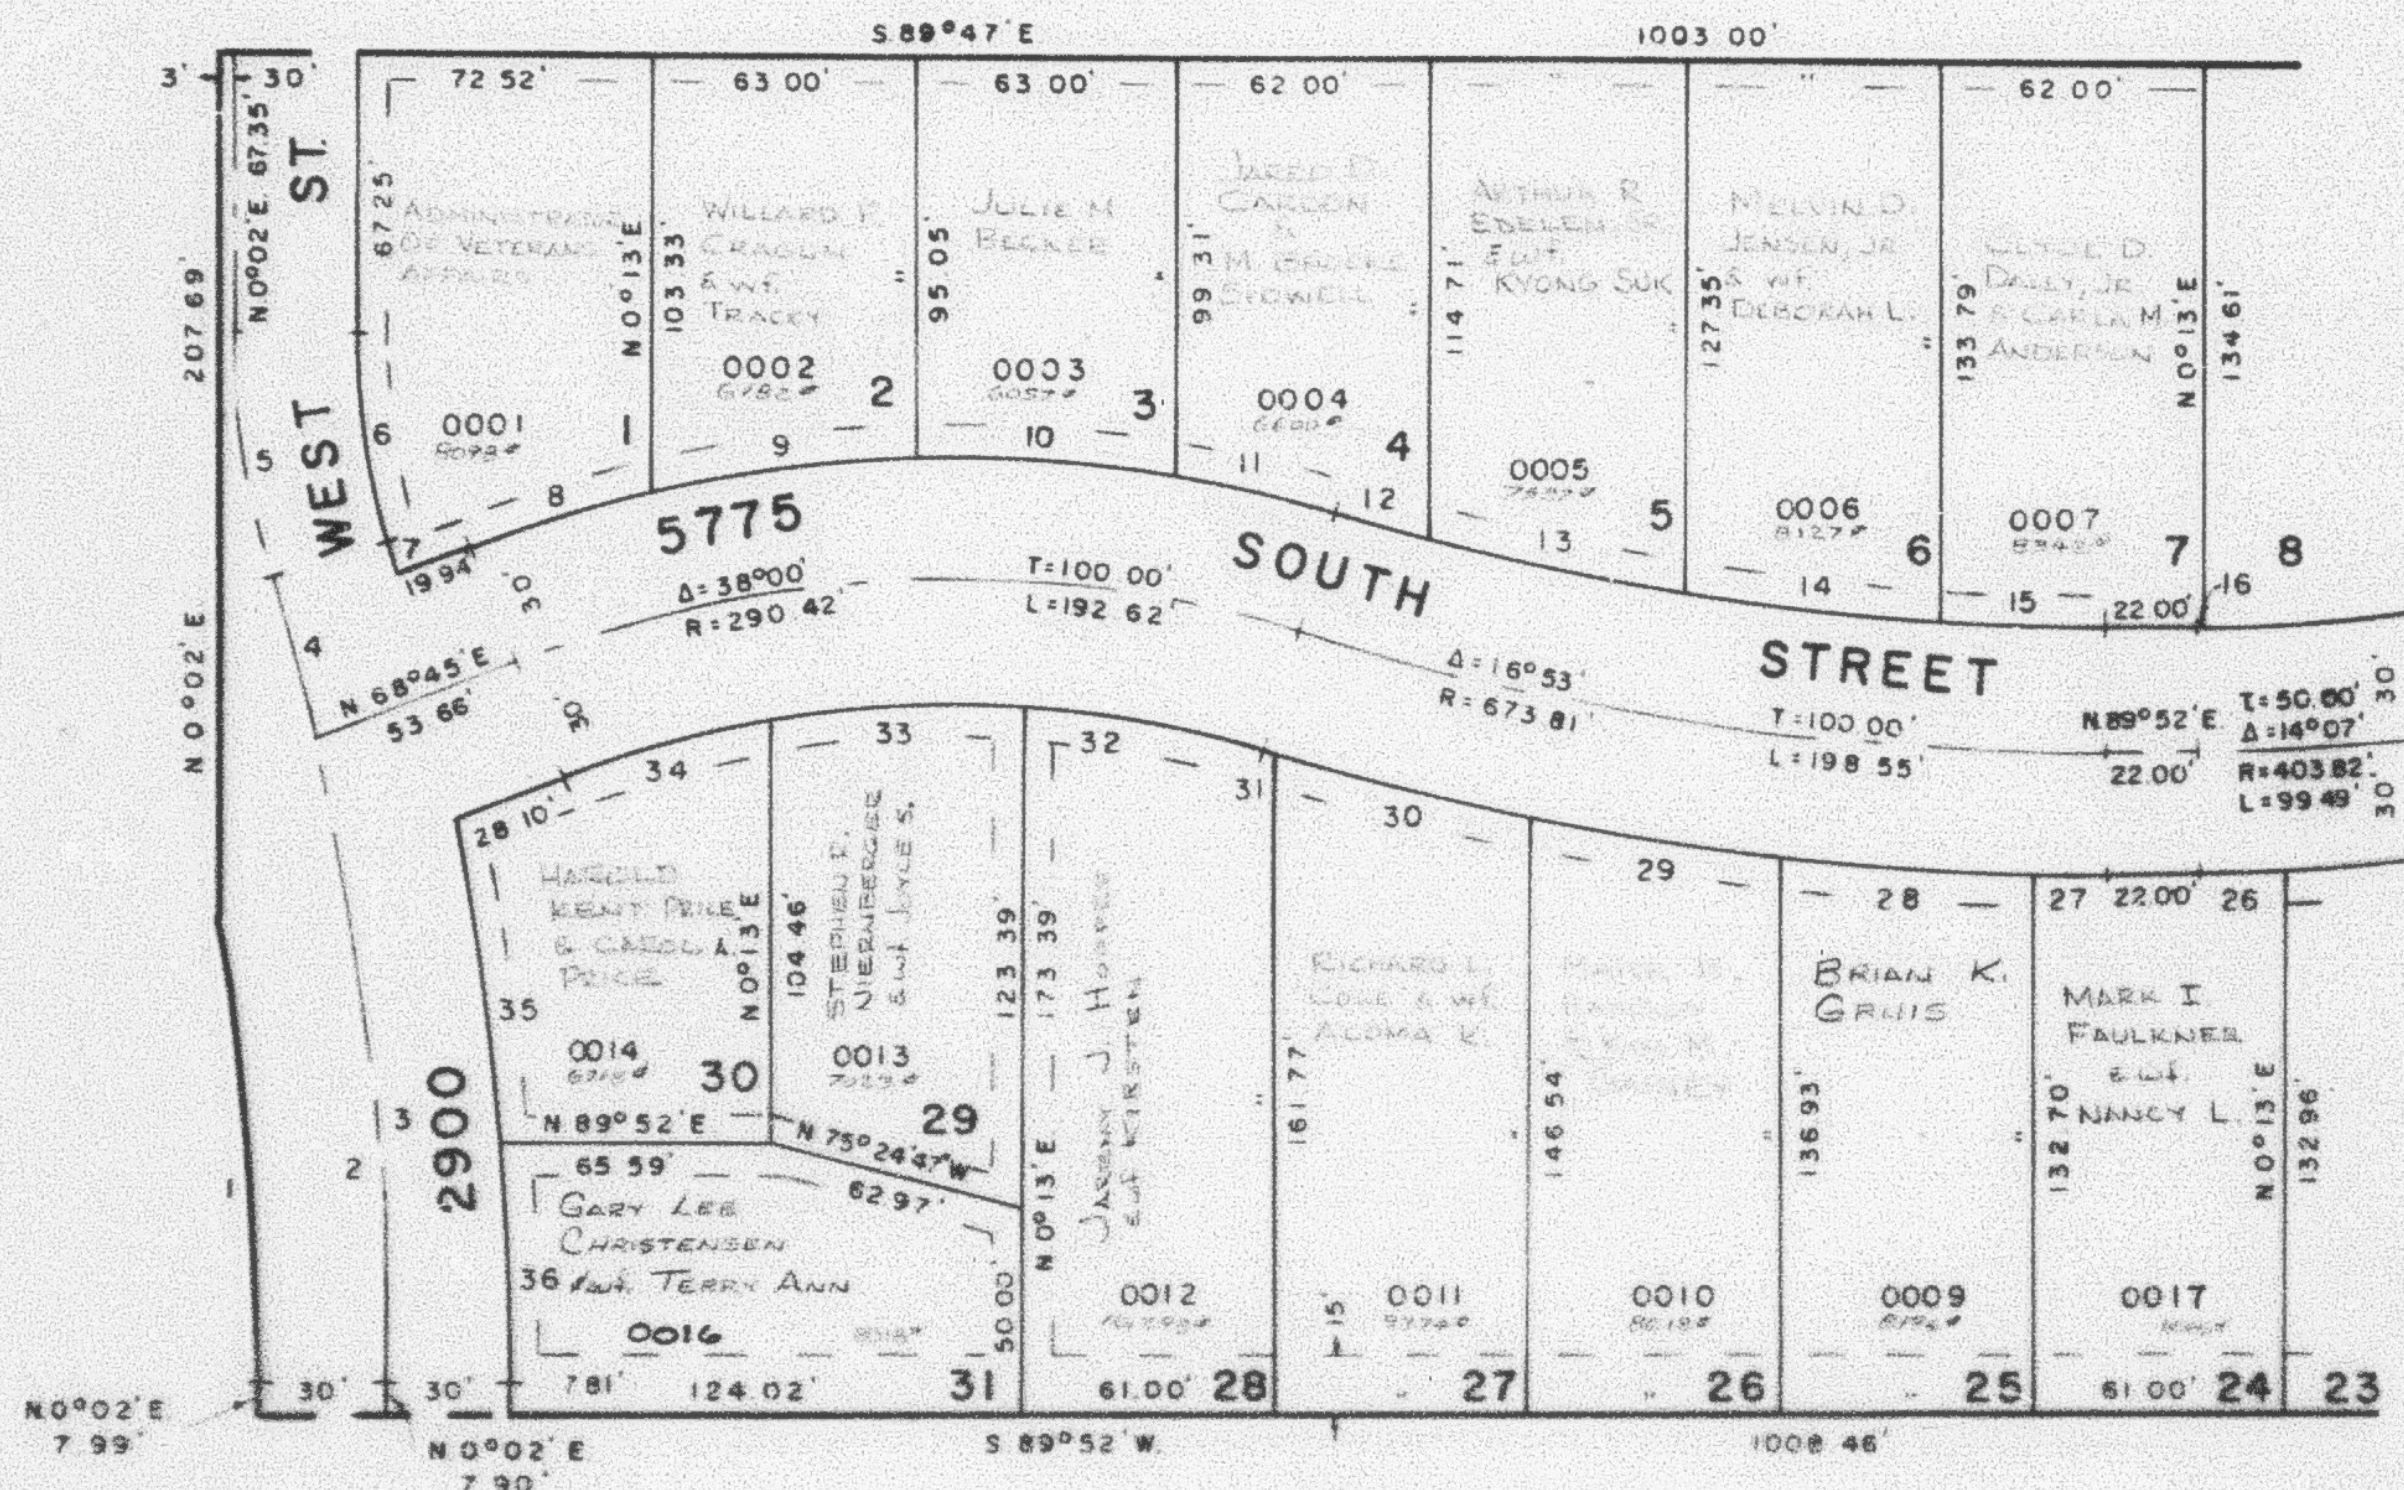

SEE PAGE  
85-3

SEE PAGE 240

SEE PAGE 244

**CURVE DATA**

| 1                            | 2                       | 3                       | 4                       | 5                       | 6                       | 7                       | 8                       | 9                       | 10                      | 11                      | 12                      | 13                      | 14                      |
|------------------------------|-------------------------|-------------------------|-------------------------|-------------------------|-------------------------|-------------------------|-------------------------|-------------------------|-------------------------|-------------------------|-------------------------|-------------------------|-------------------------|
| $\Delta = 10^{\circ}00'02''$ | $16^{\circ}32'09''$     | $13^{\circ}12'27''$     | $3^{\circ}19'42''$      | $16^{\circ}32'09''$     | $16^{\circ}32'09''$     | $0^{\circ}34'47''$      | $8^{\circ}17'36''$      | $11^{\circ}22'51''$     | $11^{\circ}18'33''$     | $7^{\circ}01'00''$      | $2^{\circ}11'49''$      | $5^{\circ}38'00''$      | $5^{\circ}32'58''$      |
| $R = 558.17'$                | $688.17'$               | $688.17'$               | $688.17'$               | $206.45'$               | $50.93'$                | $7.27'$                 | $46.38'$                | $63.65'$                | $63.25'$                | $35.24'$                | $24.69'$                | $63.30'$                | $62.36'$                |
| $L = 114.88'$                | $198.61'$               | $158.63'$               | $39.98'$                | $59.58'$                | $50.75'$                | $7.27'$                 | $46.34'$                | $63.54'$                | $63.14'$                | $39.22'$                | $24.68'$                | $63.28'$                | $62.33'$                |
| $T = 100.00'$                | $100.00'$               | $79.87'$                | $19.99'$                | $30.00'$                | $N 8^{\circ}14'05'' W$  | $N 16^{\circ}12'46'' W$ | $S 72^{\circ}53'48'' W$ | $S 82^{\circ}44'01'' W$ | $N 85^{\circ}55'17'' W$ | $N 75^{\circ}45'30'' W$ | $N 74^{\circ}20'54'' W$ | $N 76^{\circ}15'49'' W$ | $S 83^{\circ}31'12'' W$ |
| $LC = 114.73'$               | $N 4^{\circ}58'01'' W$  |                         |                         |                         |                         |                         |                         |                         |                         |                         |                         |                         |                         |
| 15                           | 16                      | 26                      | 27                      | 28                      | 29                      | 30                      | 31                      | 32                      | 33                      | 34                      | 35                      | 36                      |                         |
| $\Delta = 3^{\circ}30'13''$  | $0^{\circ}05'59''$      | $2^{\circ}43'09''$      | $1^{\circ}28'45''$      | $4^{\circ}58'38''$      | $5^{\circ}01'27''$      | $5^{\circ}04'45''$      | $0^{\circ}17'24''$      | $12^{\circ}55'41''$     | $13^{\circ}28'16''$     | $11^{\circ}38'03''$     | $5^{\circ}28'38''$      | $4^{\circ}38'48''$      |                         |
| $R = 39.37'$                 | $0.65'$                 | $20.84'$                | $18.17'$                | $61.14'$                | $61.72'$                | $62.80'$                | $3.58'$                 | $58.81'$                | $61.23'$                | $52.68'$                | $61.19'$                | $58.24'$                |                         |
| $L = 39.36'$                 | $0.65'$                 | $20.84'$                | $18.17'$                | $61.12'$                | $61.70'$                | $62.78'$                | $3.56'$                 | $58.48'$                | $61.09'$                | $52.79'$                | $61.15'$                | $58.23'$                |                         |
| $N 88^{\circ}22'54'' W$      | $S 89^{\circ}49'00'' W$ | $N 88^{\circ}29'26'' E$ | $S 89^{\circ}23'37'' E$ | $S 88^{\circ}09'56'' E$ | $S 81^{\circ}09'33'' E$ | $S 78^{\circ}08'47'' E$ | $S 72^{\circ}23'42'' E$ | $S 73^{\circ}41'51'' E$ | $S 87^{\circ}07'11'' E$ | $N 74^{\circ}34'02'' E$ | $N 77^{\circ}51'07'' W$ | $N 82^{\circ}17'24'' W$ |                         |

7' UTILITY & DRAINAGE EASEMENTS  
 EACH SIDE OF PROPERTY LINE AS  
 INDICATED BY DASHED LINES

FOR COMPLETE CURVE DATA  
 SEE ORIG. SET PLAT IN  
 BOOK 23, PAGE 44