

PART OF N.E. 1/4 SEC. 22, T. 5 N., R. 2 W., S. L. B. & M.
GOODFELLOW SUBDIVISION NO. 3
 LOTS 1-7, 24-31

239


TAXING UNIT: 41

IN ROY CITY

PREFIX: 09-239

SCALE 1" = 50

SEE PAGE 87

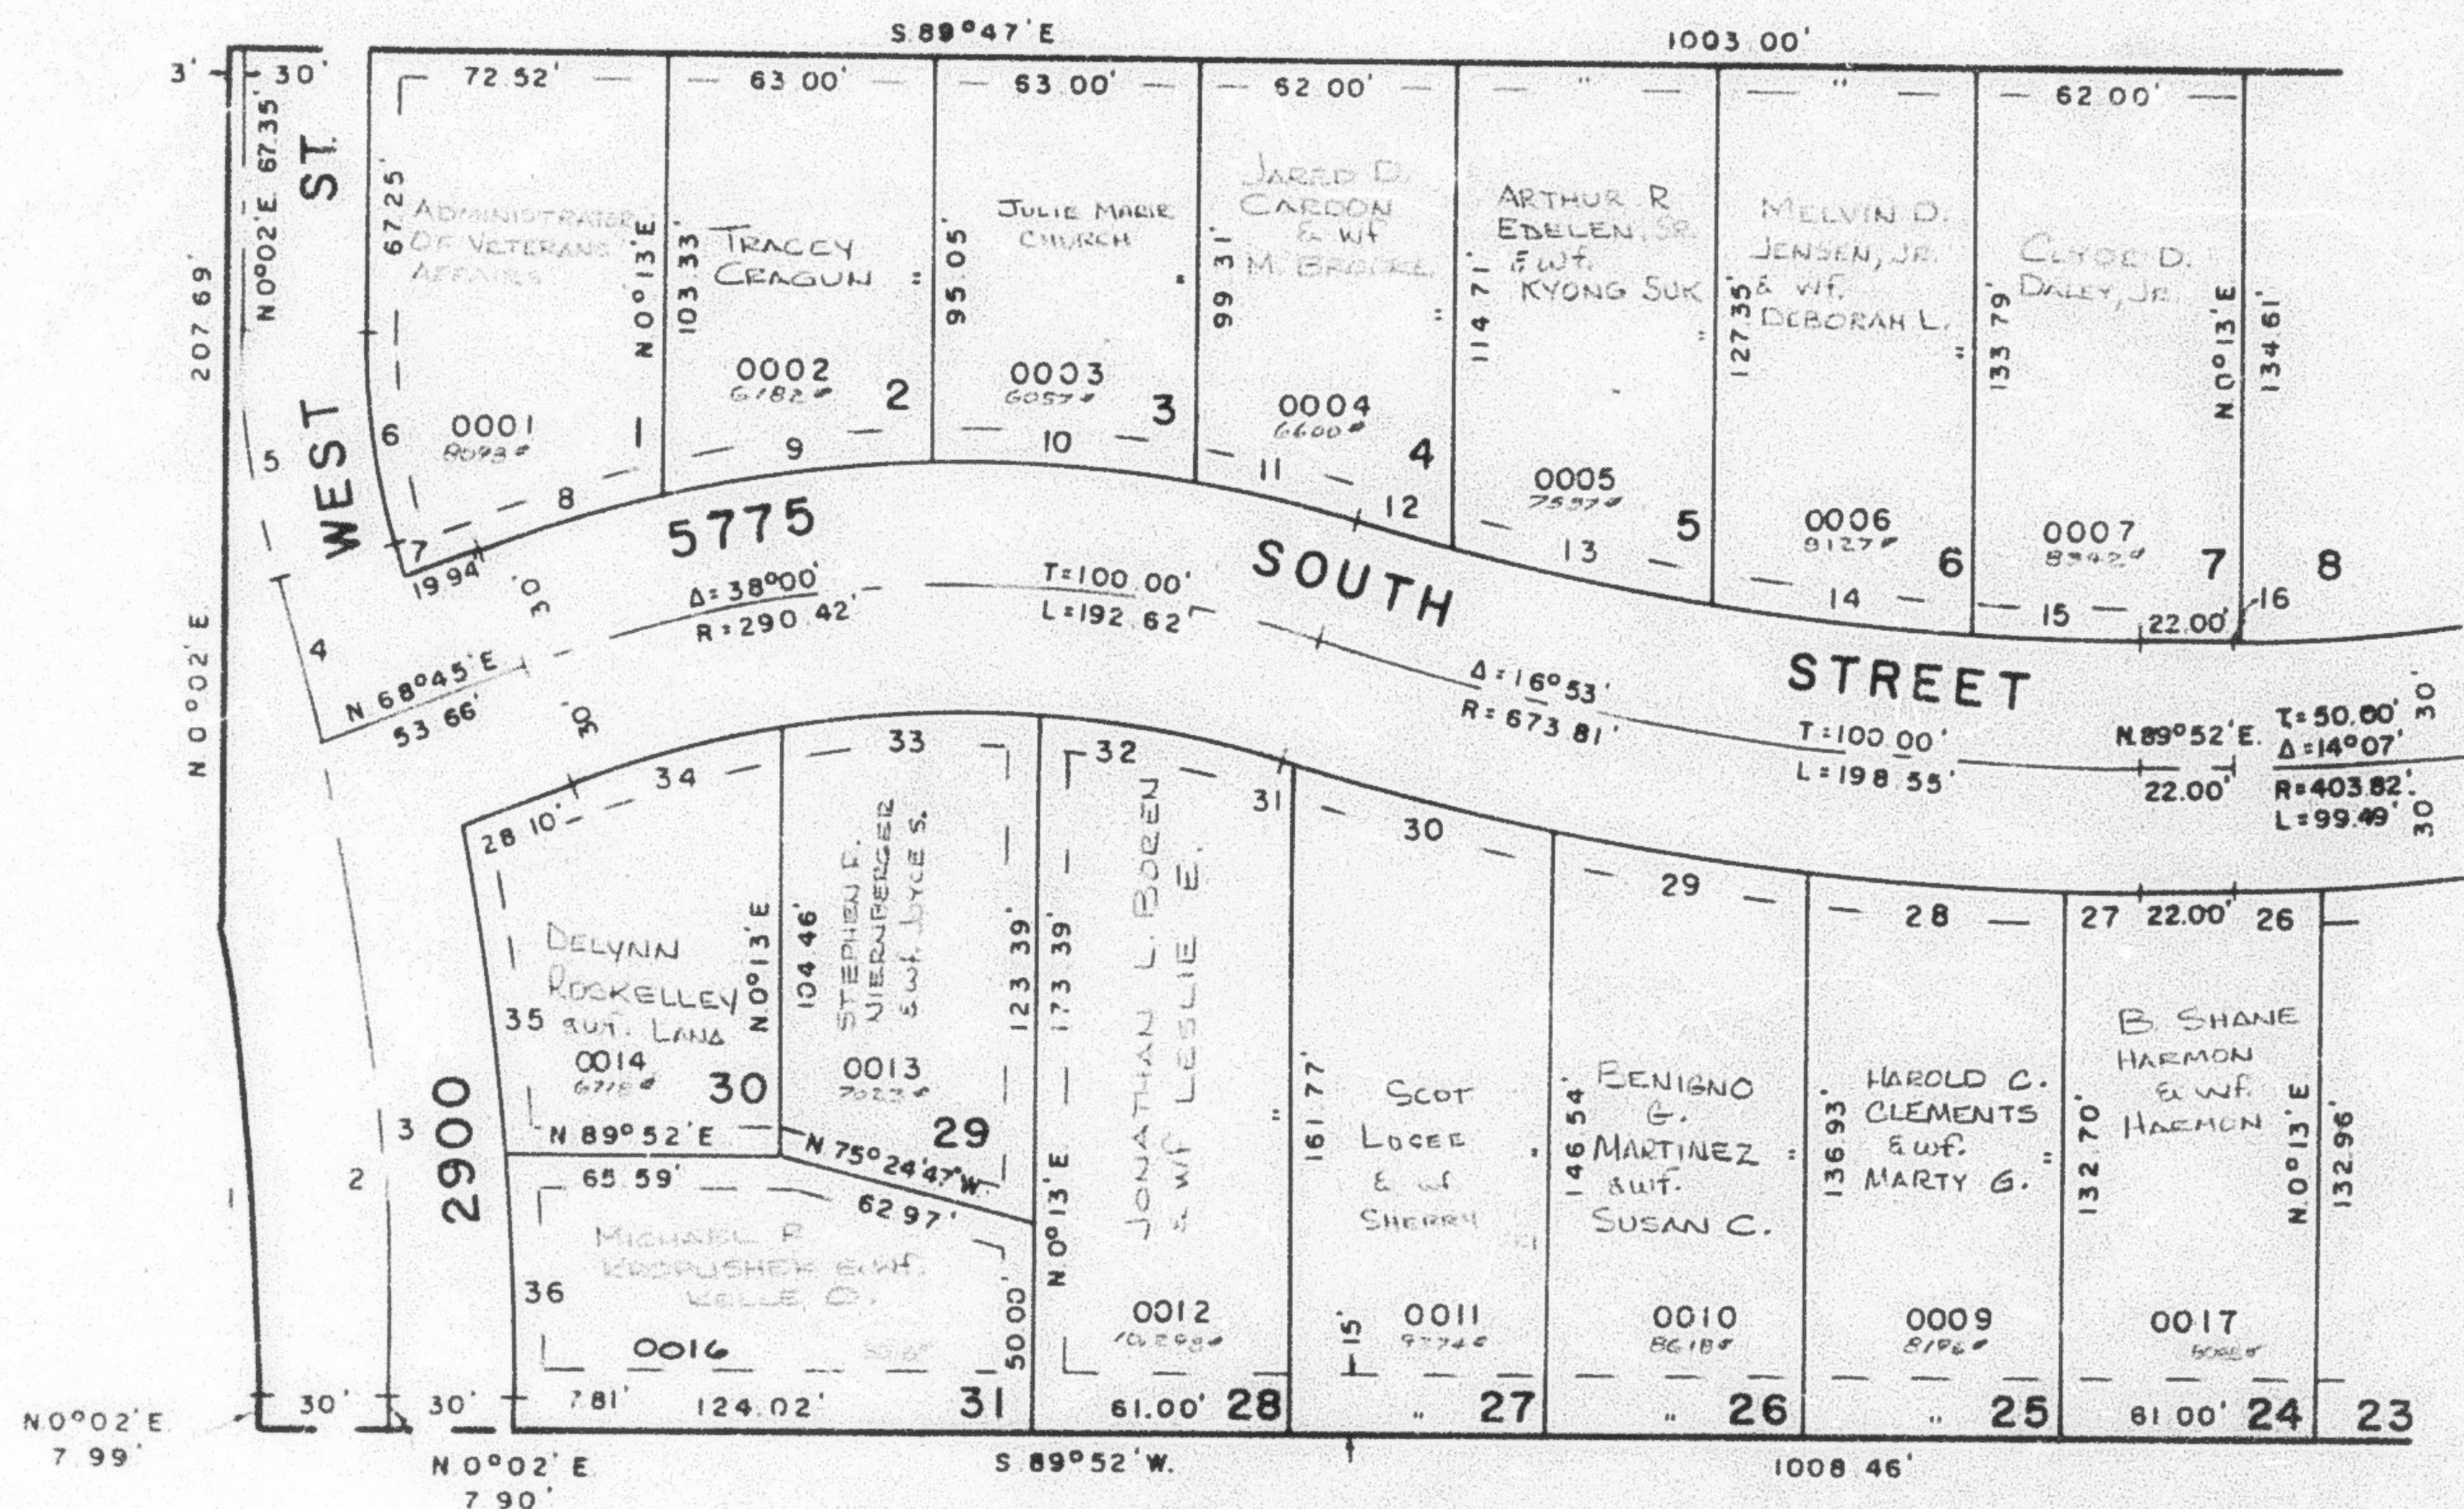

SEE PAGE
85-3

SEE PAGE 240

SEE PAGE 244

CURVE DATA

1	2	3	4	5	6	7	8	9	10	11	12	13	14
Δ = 10°00'02"	16°32'09"	13°12'27"	3°19'42"	16°32'09"	16°32'09"	0°34'47"	8°17'36"	11°22'51"	11°18'33"	7°01'00"	2°11'49"	5°38'00"	5°32'58"
R = 658.17'	688.17'	688.17'	688.17'	206.45'	50.93'	7.27'	46.38'	63.65'	63.25'	39.24'	24.69'	63.30'	62.36'
L = 114.88'	198.61'	158.63'	39.98'	59.58'	50.93'	7.27'	46.38'	63.65'	63.25'	39.24'	24.69'	63.30'	62.36'
T = 114.73'	100.00'	79.67'	19.59'	30.00'	50.75'	7.27'	46.34'	63.54'	63.14'	39.22'	24.68'	63.28'	62.33'
LC = 114.73'													
N 4°58'01"W					N 8°14'05"W	N 16°12'46"W	S 72°53'48"W	S 82°44'01"W	N 85°55'17"W	N 75°45'30"W	N 74°20'54"W	N 78°11'49"W	S 83°51'18"W
15	16	26	27	28	29	30	31	32	33	34	35	36	
Δ = 3°30'13"	0°05'59"	2°45'09"	1°28'45"	4°58'38"	5°01'27"	5°06'45"	0°17'24"	12°53'41"	13°28'16"	11°38'03"	6°28'38"	4°38'48"	
R = 39.37'	0.65'	20.84'	18.17'	61.14'	61.72'	62.80'	3.56'	58.61'	81.23'	52.88'	81.19'	58.24'	
L = 39.36'	0.65'	20.84'	18.17'	61.12'	61.70'	62.78'	3.56'	58.49'	81.09'	52.79'	81.15'	58.23'	
LC = 39.36'													
N 88°22'54"W	S 89°49'00"W	N 88°29'26"E	S 89°23'37"E	S 88°09'56"E	S 81°09'53"E	S 76°05'47"E	S 73°23'42"E	S 73°41'51"E	N 87°07'11"E	N 74°34'02"E	N 78°11'07"W	N 2°17'24"W	

7' UTILITY & DRAINAGE EASEMENTS
 EACH SIDE OF PROPERTY LINE AS
 INDICATED BY DASHED LINES

FOR COMPLETE ENG. DATA
 SEE ORIG. DED. PLAT IN
 BOOK 23, PAGE 44