

PART OF N.E. 1/4 SEC. 22, T. 5 N., R. 2 W., S. L. B. & M.
GOODFELLOW SUBDIVISION NO. 3

240

LOTS 8-23

IN ROY CITY

TAXING UNIT: 41


PREFIX: 09-240

SCALE 1" = 50'

EXCEPT WHERE OTHERWISE SHOWN
 ALL LOTS OWNED BY
 BRONCO LAND & LIVESTOCK, INC.

SEE PAGE 87

SEE PAGE 239

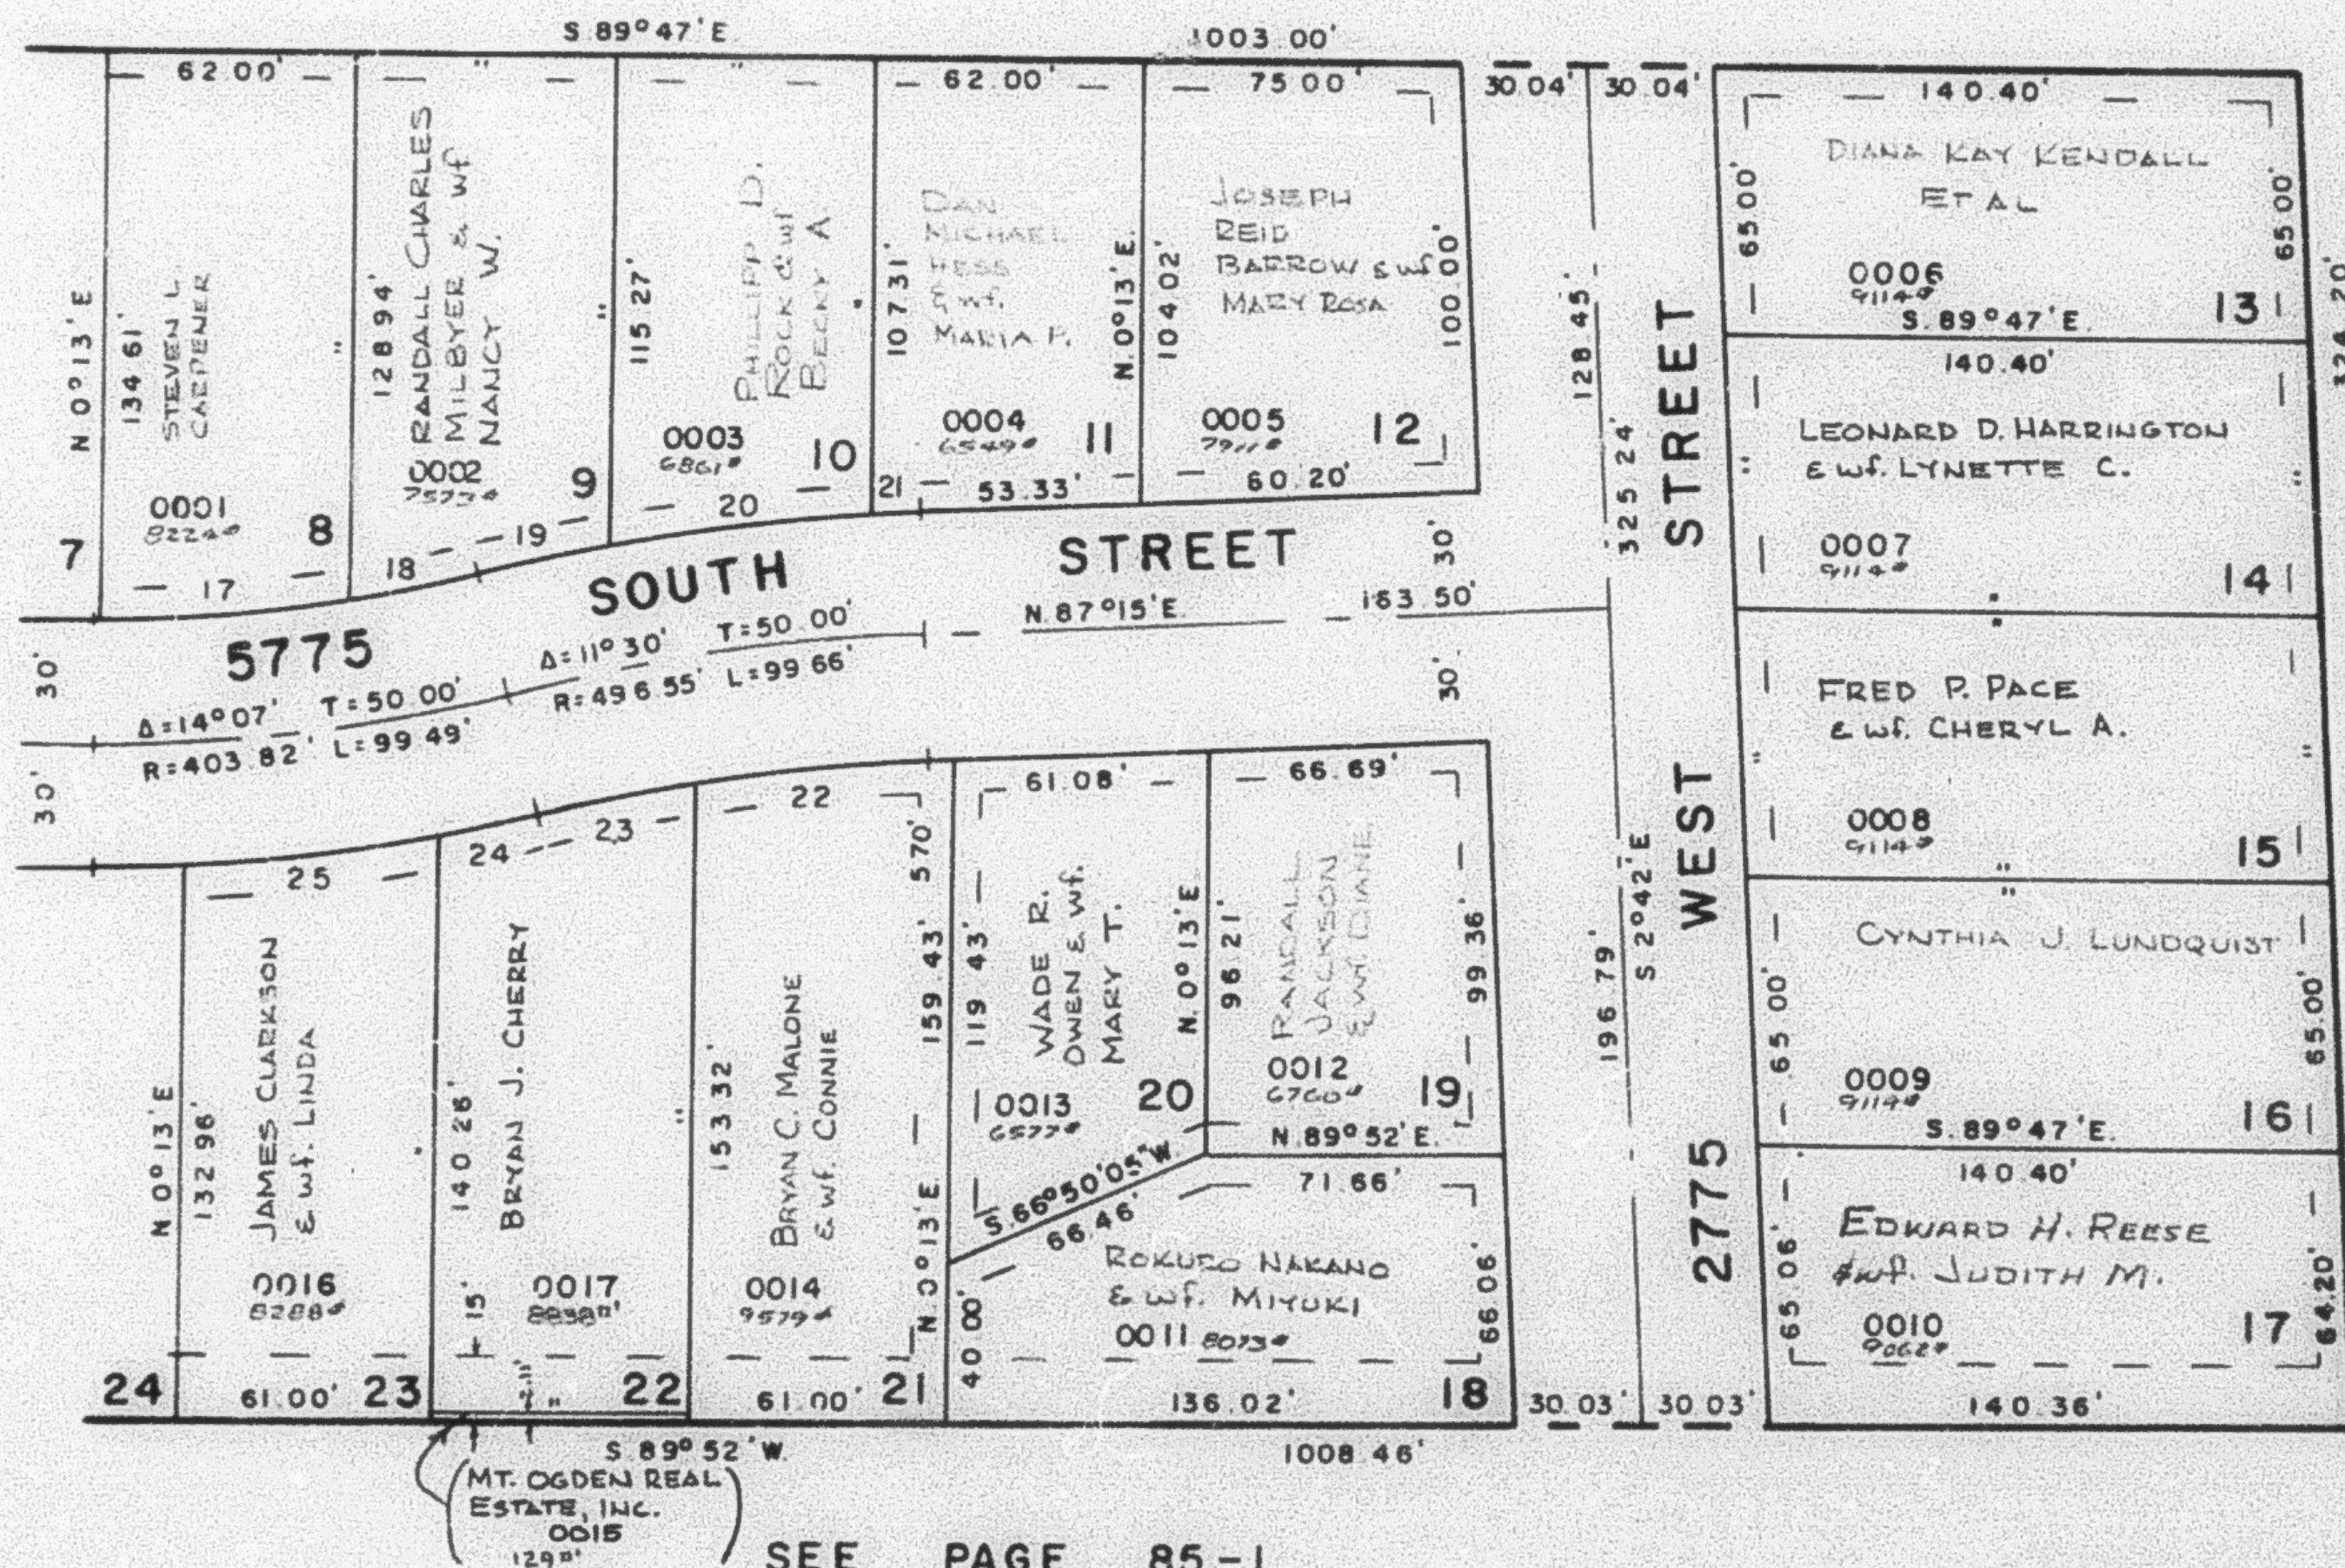

SEE PAGE 86

SEE PAGE 85-1

CURVE DATA

17	18	19	20	21	22	23	24	25
Δ: 9°33'13"	4°27'48"	3°44'28"	6°48'21"	0°57'10"	6°50'18"	4°39'43"	3°14'16"	8°07'36"
L: 62.33'	29.12'	34.38'	62.55'	8.76'	55.68'	37.96'	24.51'	61.53'
LC: 62.26'	29.11'	34.38'	62.51'	8.76'	55.65'	37.95'	24.51'	61.48'
S. 84°59'24"W. S. 77°58'54"W. S. 77°37'14"W. S. 82°53'39"W. S. 86°46'25"W. N. 83°49'51"E. N. 78°04'51"E. N. 77°22'04"E. N. 83°03'03"E.								

7' UTILITY & DRAINAGE EASEMENTS
 EACH SIDE OF PROPERTY LINE AS
 INDICATED BY DASHED LINES

FOR COMPLETE ENG. DATA
 SEE ORIG. DED. PLAT IN
 BOOK 23, PAGE 44