

240

IN ROY CITY


TAXING UNIT: 41

PREFIX : 09 - 240

SCALE 1" = 50'

EXCEPT WHERE OTHERWISE SHOWN
ALL LOTS OWNED BY
BRONCO LAND & LIVESTOCK, INC.

SEE PAGE 87

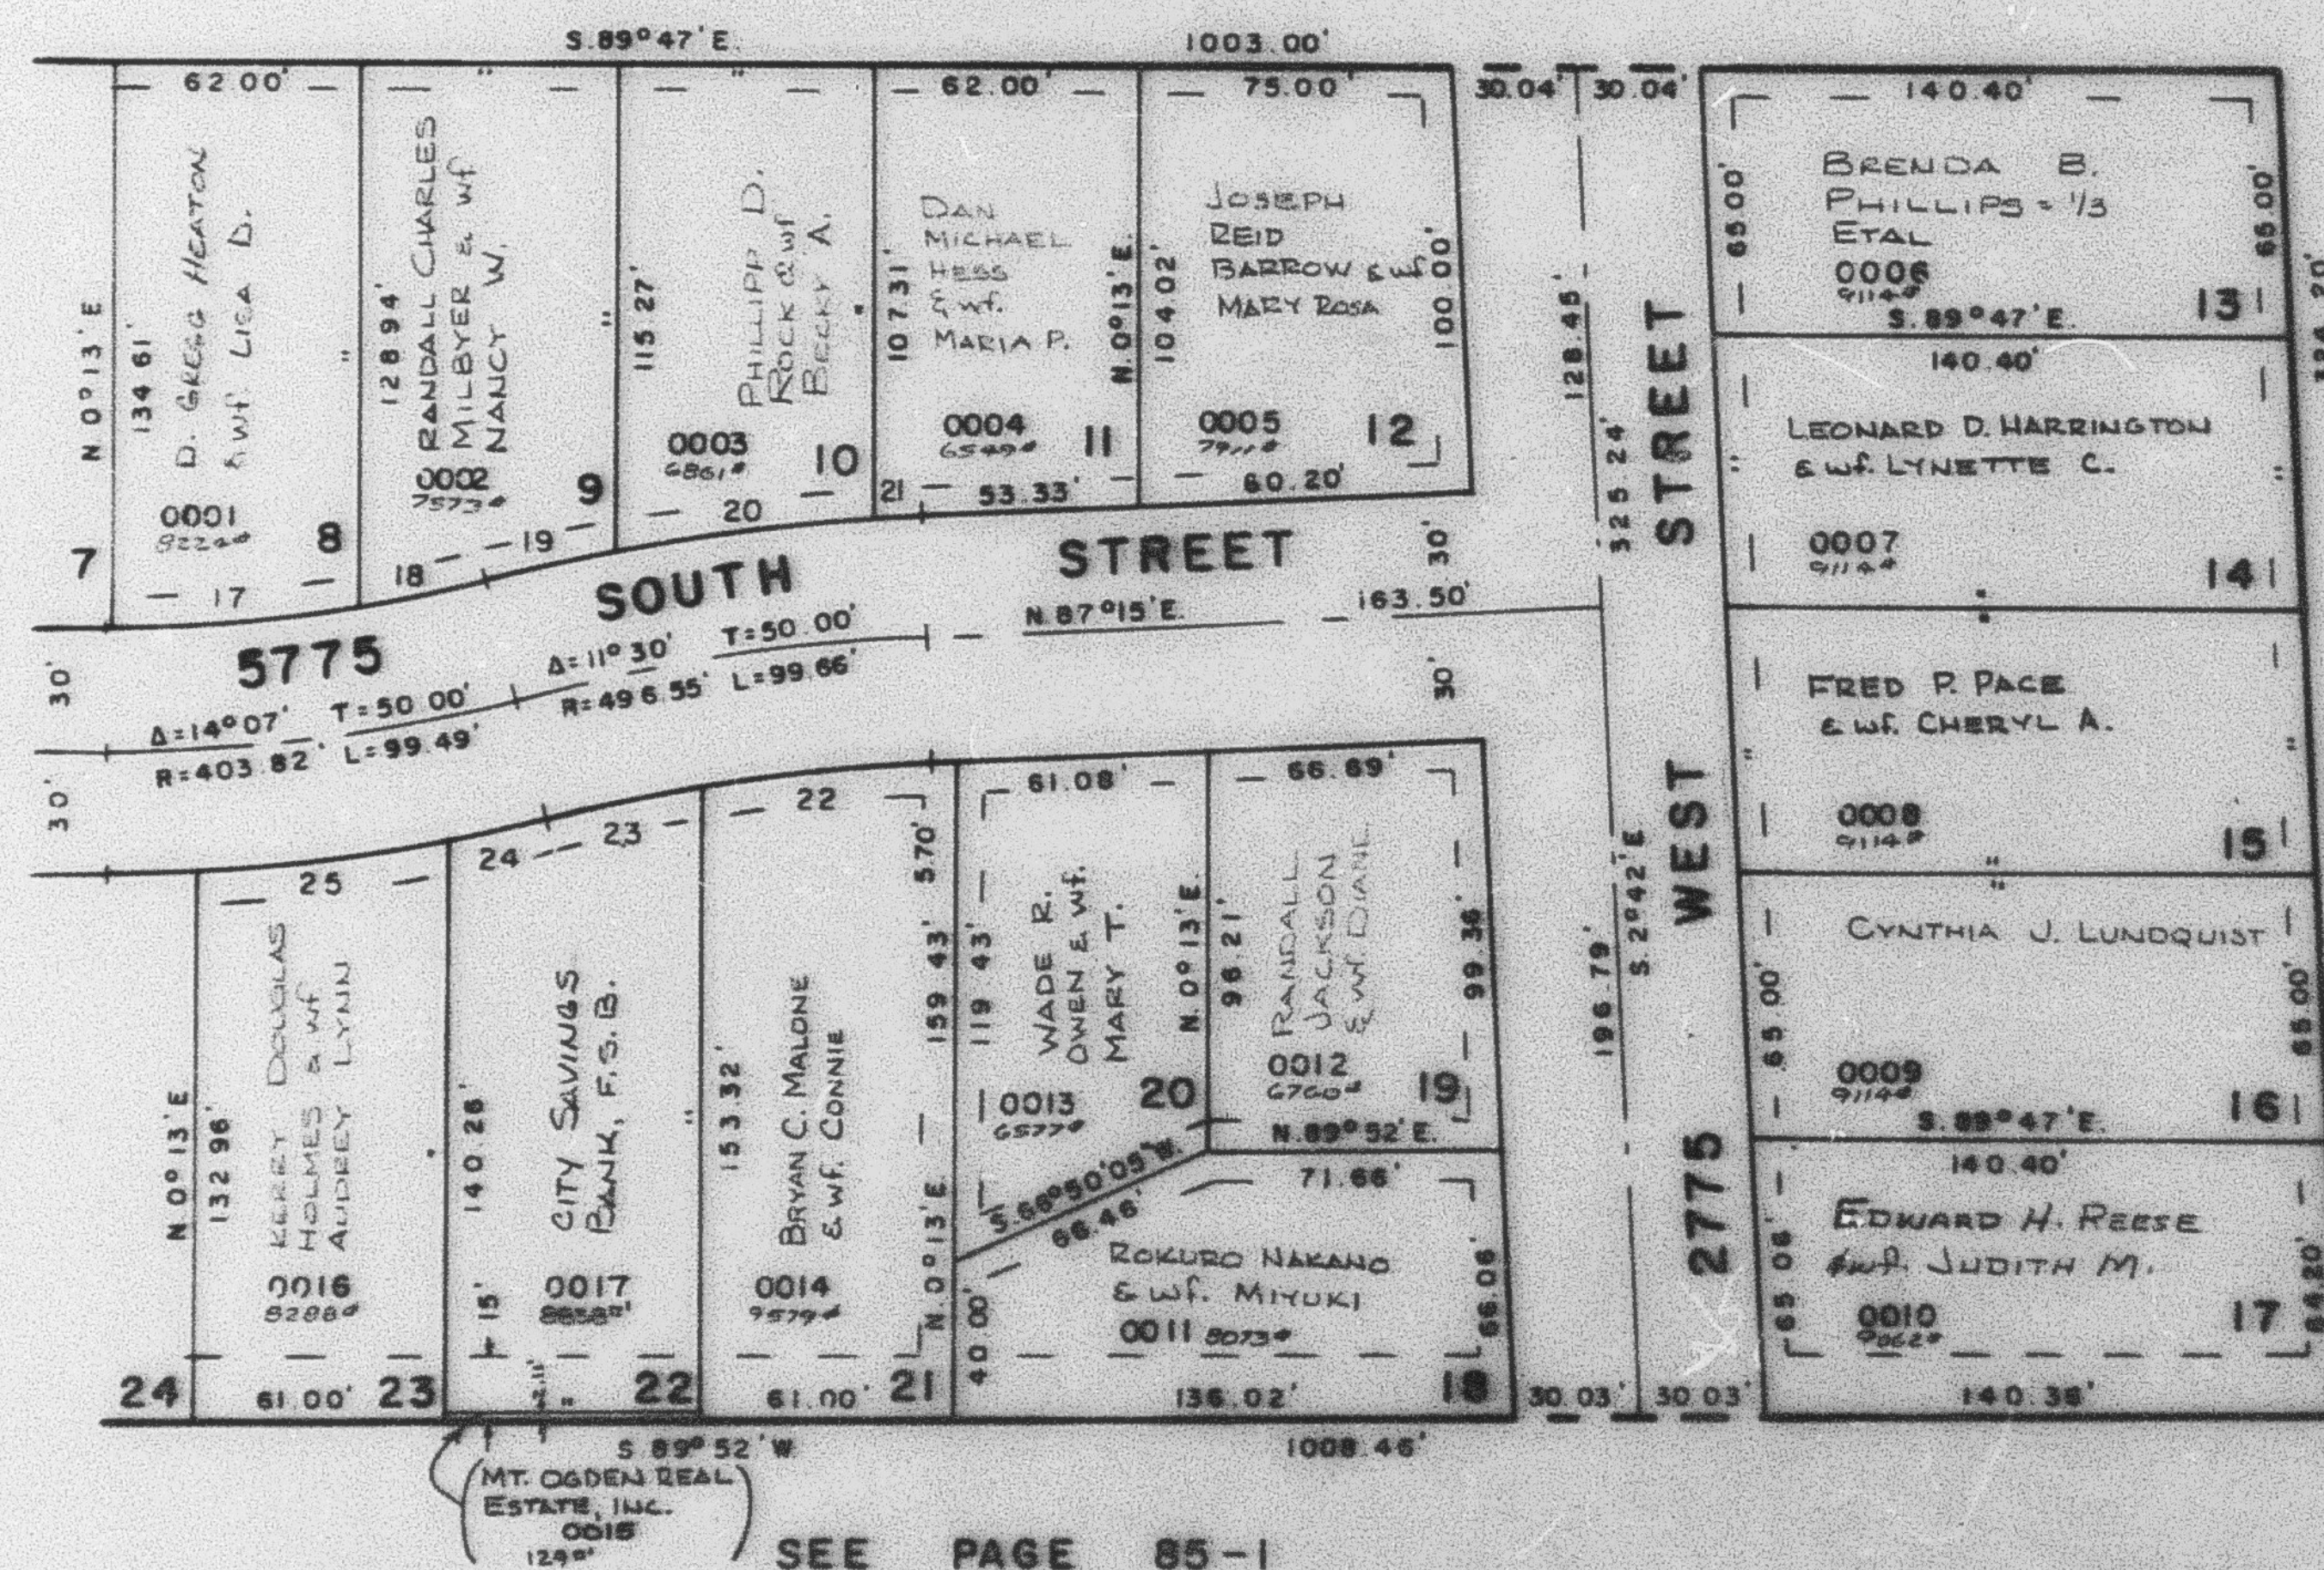

SEE PAGE 239

SEE PAGE 86

SEE PAGE 85-1

CURVE DATA									
17	18	19	20	21	22	23	24	25	
A= 9° 33' 13"	4° 27' 48"	3° 44' 26"	6° 46' 21"	0° 57' 10"	6° 50' 18"	4° 39' 43"	3° 04' 16"	8° 07' 56"	
L= 62.33'	29.12'	34.36'	62.55'	0.76'	55.06'	37.96'	24.51'	61.53'	
LC= 62.26'	29.11'	34.36'	62.51'	8.75'	58.08'	37.95'	24.51'	61.46'	
S 84° 09' 24" W 3.77° 58' 54" W	S 77° 37' 14" W	S 62° 55' 39" W	S 66° 25' W	N 63° 48' 51" E	N 76° 04' 51" E	N 77° 22' 04" E	N 88° 03' 02" E		

7' UTILITY & DRAINAGE EASEMENTS
EACH SIDE OF PROPERTY LINE AS
INDICATED BY DASHED LINES

FOR COMPLETE ENS DATA
SEE ORIO SER PLAT IN
BOOK 23, PAGE 44