

PART OF N.E. 1/4 SEC. 22, T.5N., R.2W., S.L.B. & M.
MEADOWLANE SUBDIVISION NO. 1

241

TAXING UNIT 41


IN ROY CITY

PREFIX 09-241

SCALE 1" = 50'

SEE PAGE 85-2

SEE PAGE
150

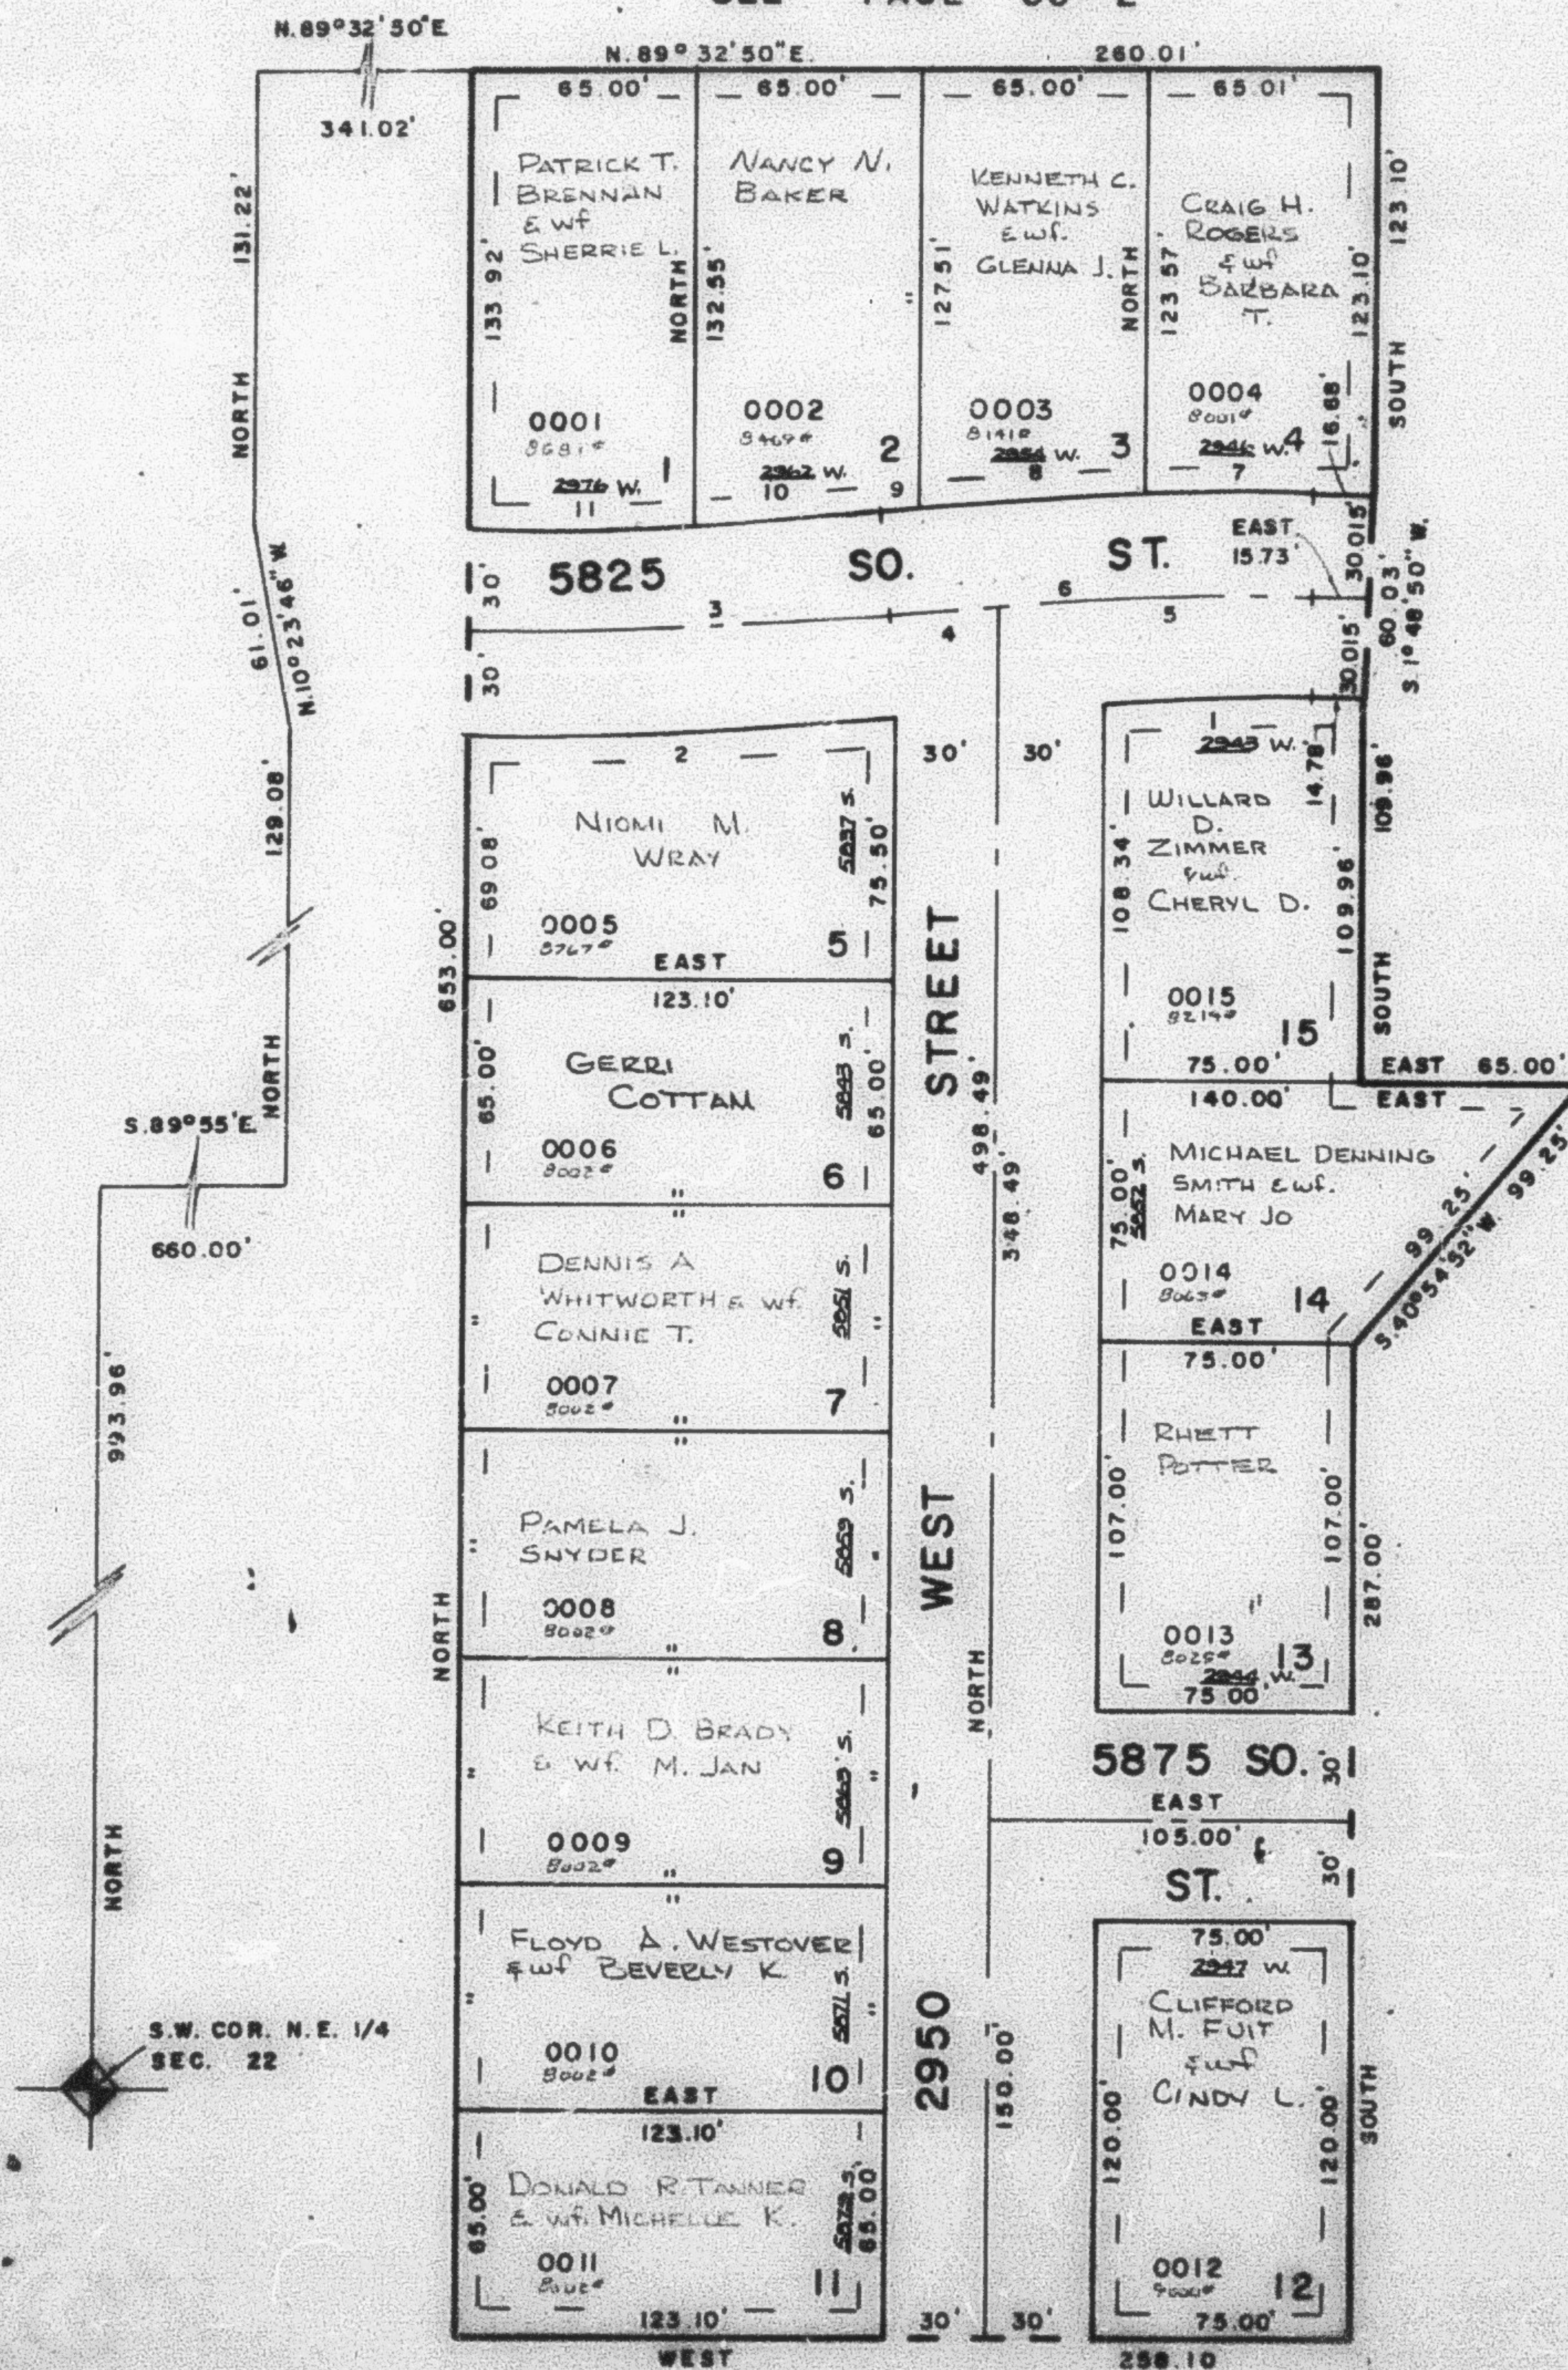

SEE PAGE 244

CURVE		DATA	
1	2	3	4
Δ = 3°04'28"	5°58'25"	6°03'28"	1°34'09"
R = 1122.84'	1182.84'	1152.84'	1152.84'
L = 60.25'	123.32'	121.89'	31.58'
T = 60.24'	123.27'	61.00'	15.79'
LC = 60.24' 123.27' N. 88° 27' 46\"E. N. 87° 00' 47\"E.			
5	6	7	8
Δ = 4°29'18"	6°03'28"	2°20'28"	3°09'23"
R = 1152.84'	1152.84'	1182.84'	1182.84'
L = 90.31'	121.89'	48.33'	65.16'
T = 45.16'	61.00'	44.33'	65.15'
LC = 44.33' 65.15' S. 88° 49' 46\"W. S. 88° 04' 50\"W.			
9	10	11	
Δ = 0°33'36"	2°44'20"	3°19'07"	
R = 1182.84'	1122.84'	1122.84'	
L = 11.57'	53.68'	65.04'	
LC = 11.57'	53.67'	65.03'	
S. 84° 13' 21\"W. S. 85° 16' 43\"W. S. 88° 20' 28\"W.			

7' UTILITY & DRAINAGE EASEMENTS
EACH SIDE OF PROPERTY LINE AS
INDICATED BY DASHED LINES.

FOR COMPLETE ENG. DATA
SEE ORIG. DEED. PLAT IN
BOOK 23, PAGE 46

SEE PAGE 85-2