

PART OF N.E. 1/4 OF SEC. 15, T.5N., R.2W., S.L.B. & M.

VAL - JO SUBDIVISION

TAXING UNIT: 41


LOTS 1-9

PREFIX: 09-242

IN ROY CITY

SCALE 1" = 50'


SEE PAGE 67

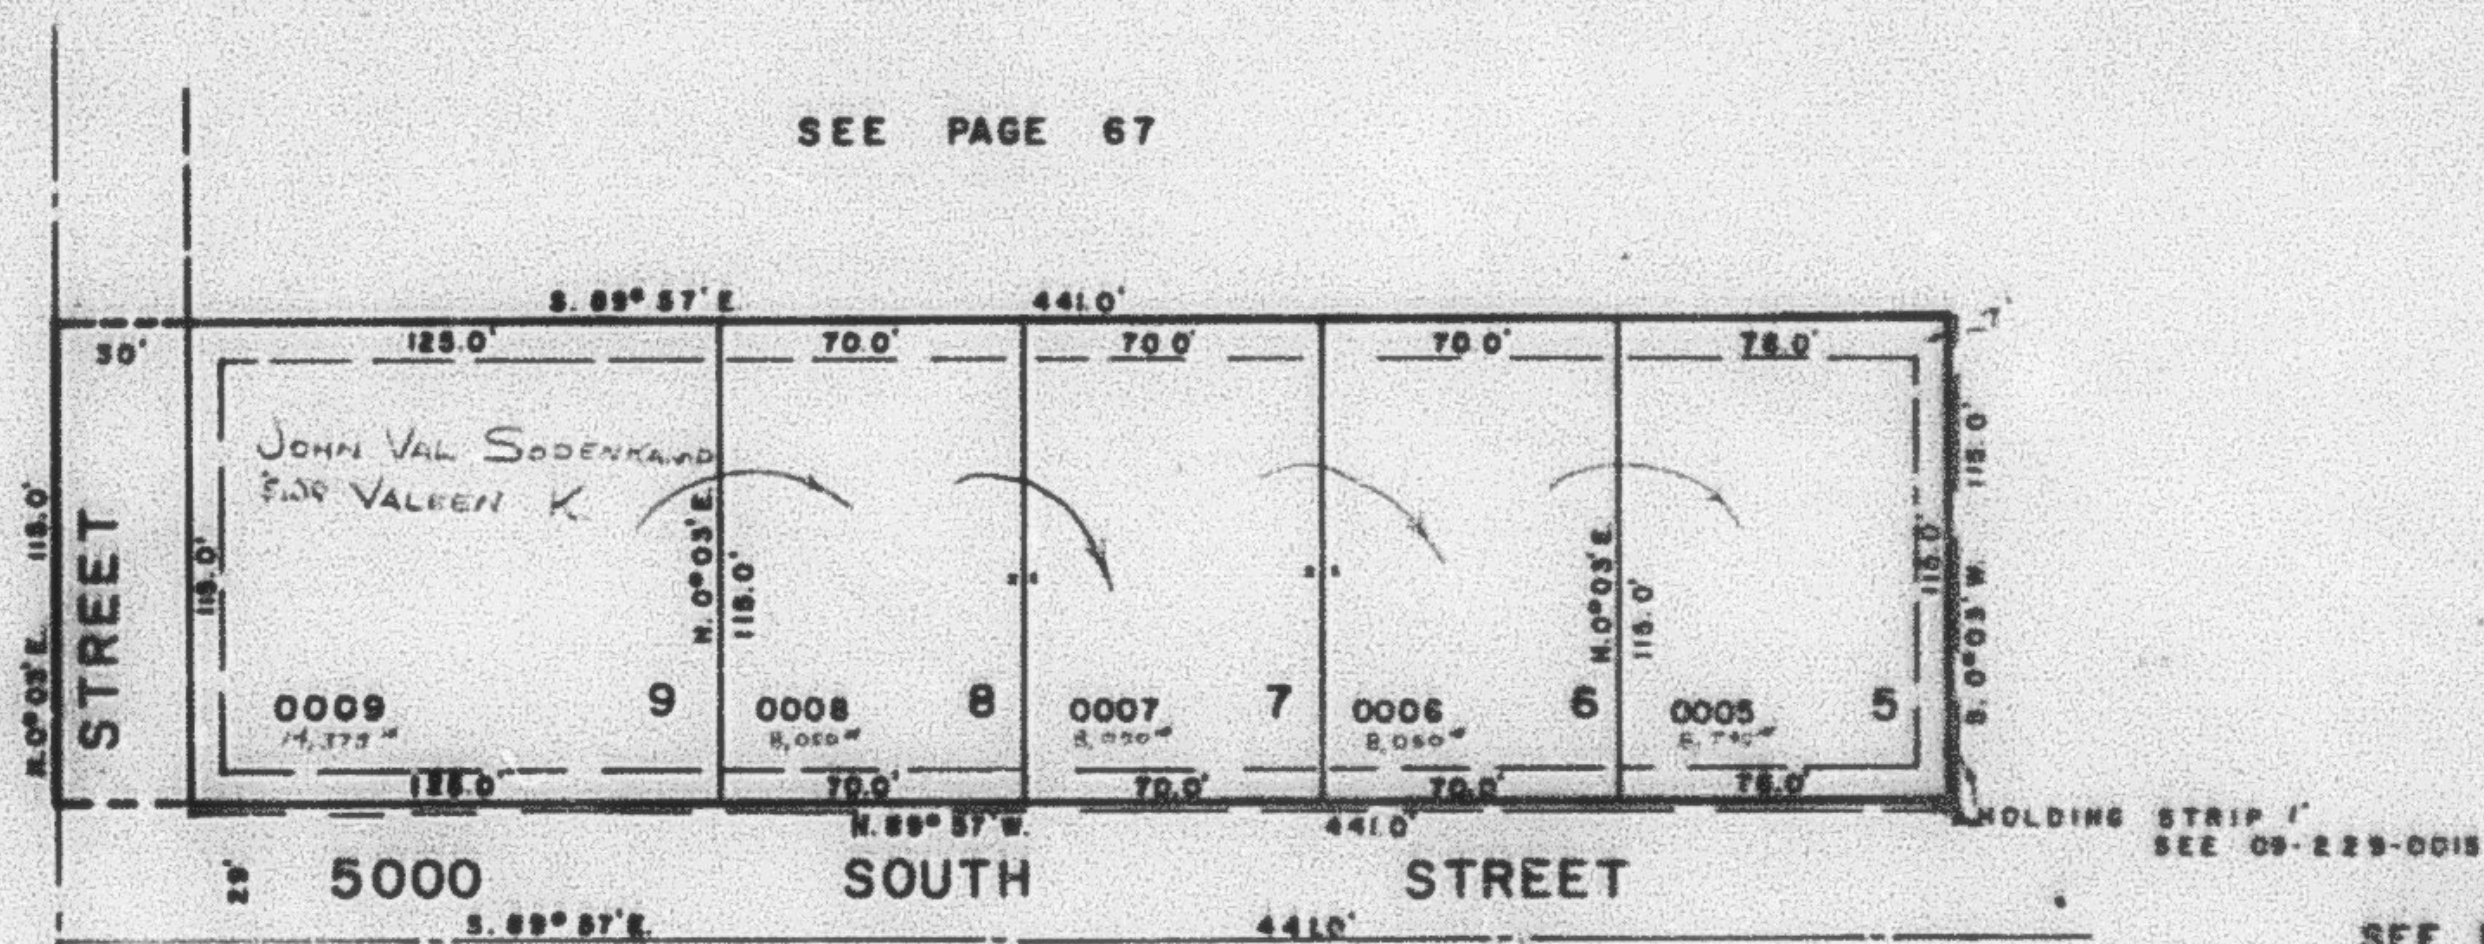

SEE PAGE 229

HOLDING STRIP 1'
SEE 09-229-0014

SEE PAGE 175

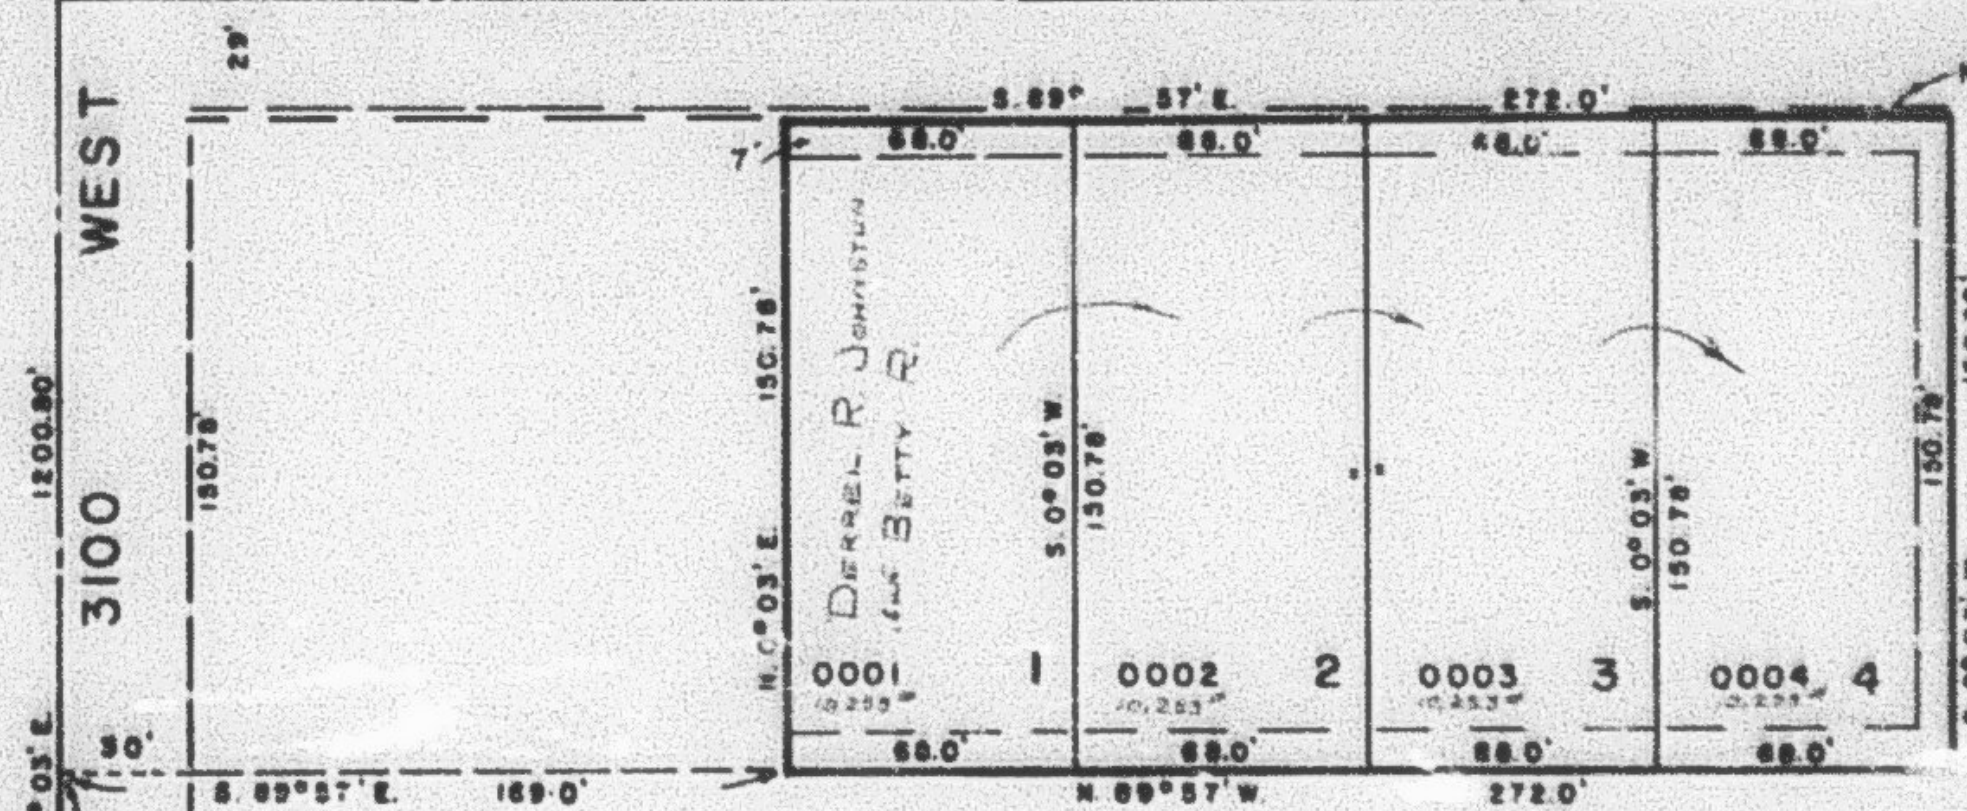7' UTILITY & DRAINAGE
EASEMENTS, FRONT &
REAR OF EACH LOT AS
SHOWN BY DASHED LINESFOR COMPLETE ENGINEERING
DATA, SEE DEDICATION PLAT
IN BOOK 24, PAGE 22S.W. COR. N.E. 1/4
SEC. 15, T.5N., R.2W.