

PART OF N.W. 1/4 SEC. 18, T. 5 N., R. 2 W., S.L.B. & M.

243

TRI-S VILLAGE ESTATES

TAXING UNIT: 110

IN WEBER COUNTY


PREFIX: 09-243

SCALE 1" = 50'

SEE PAGE 77

SEE PAGE 77

SEE PAGE 77

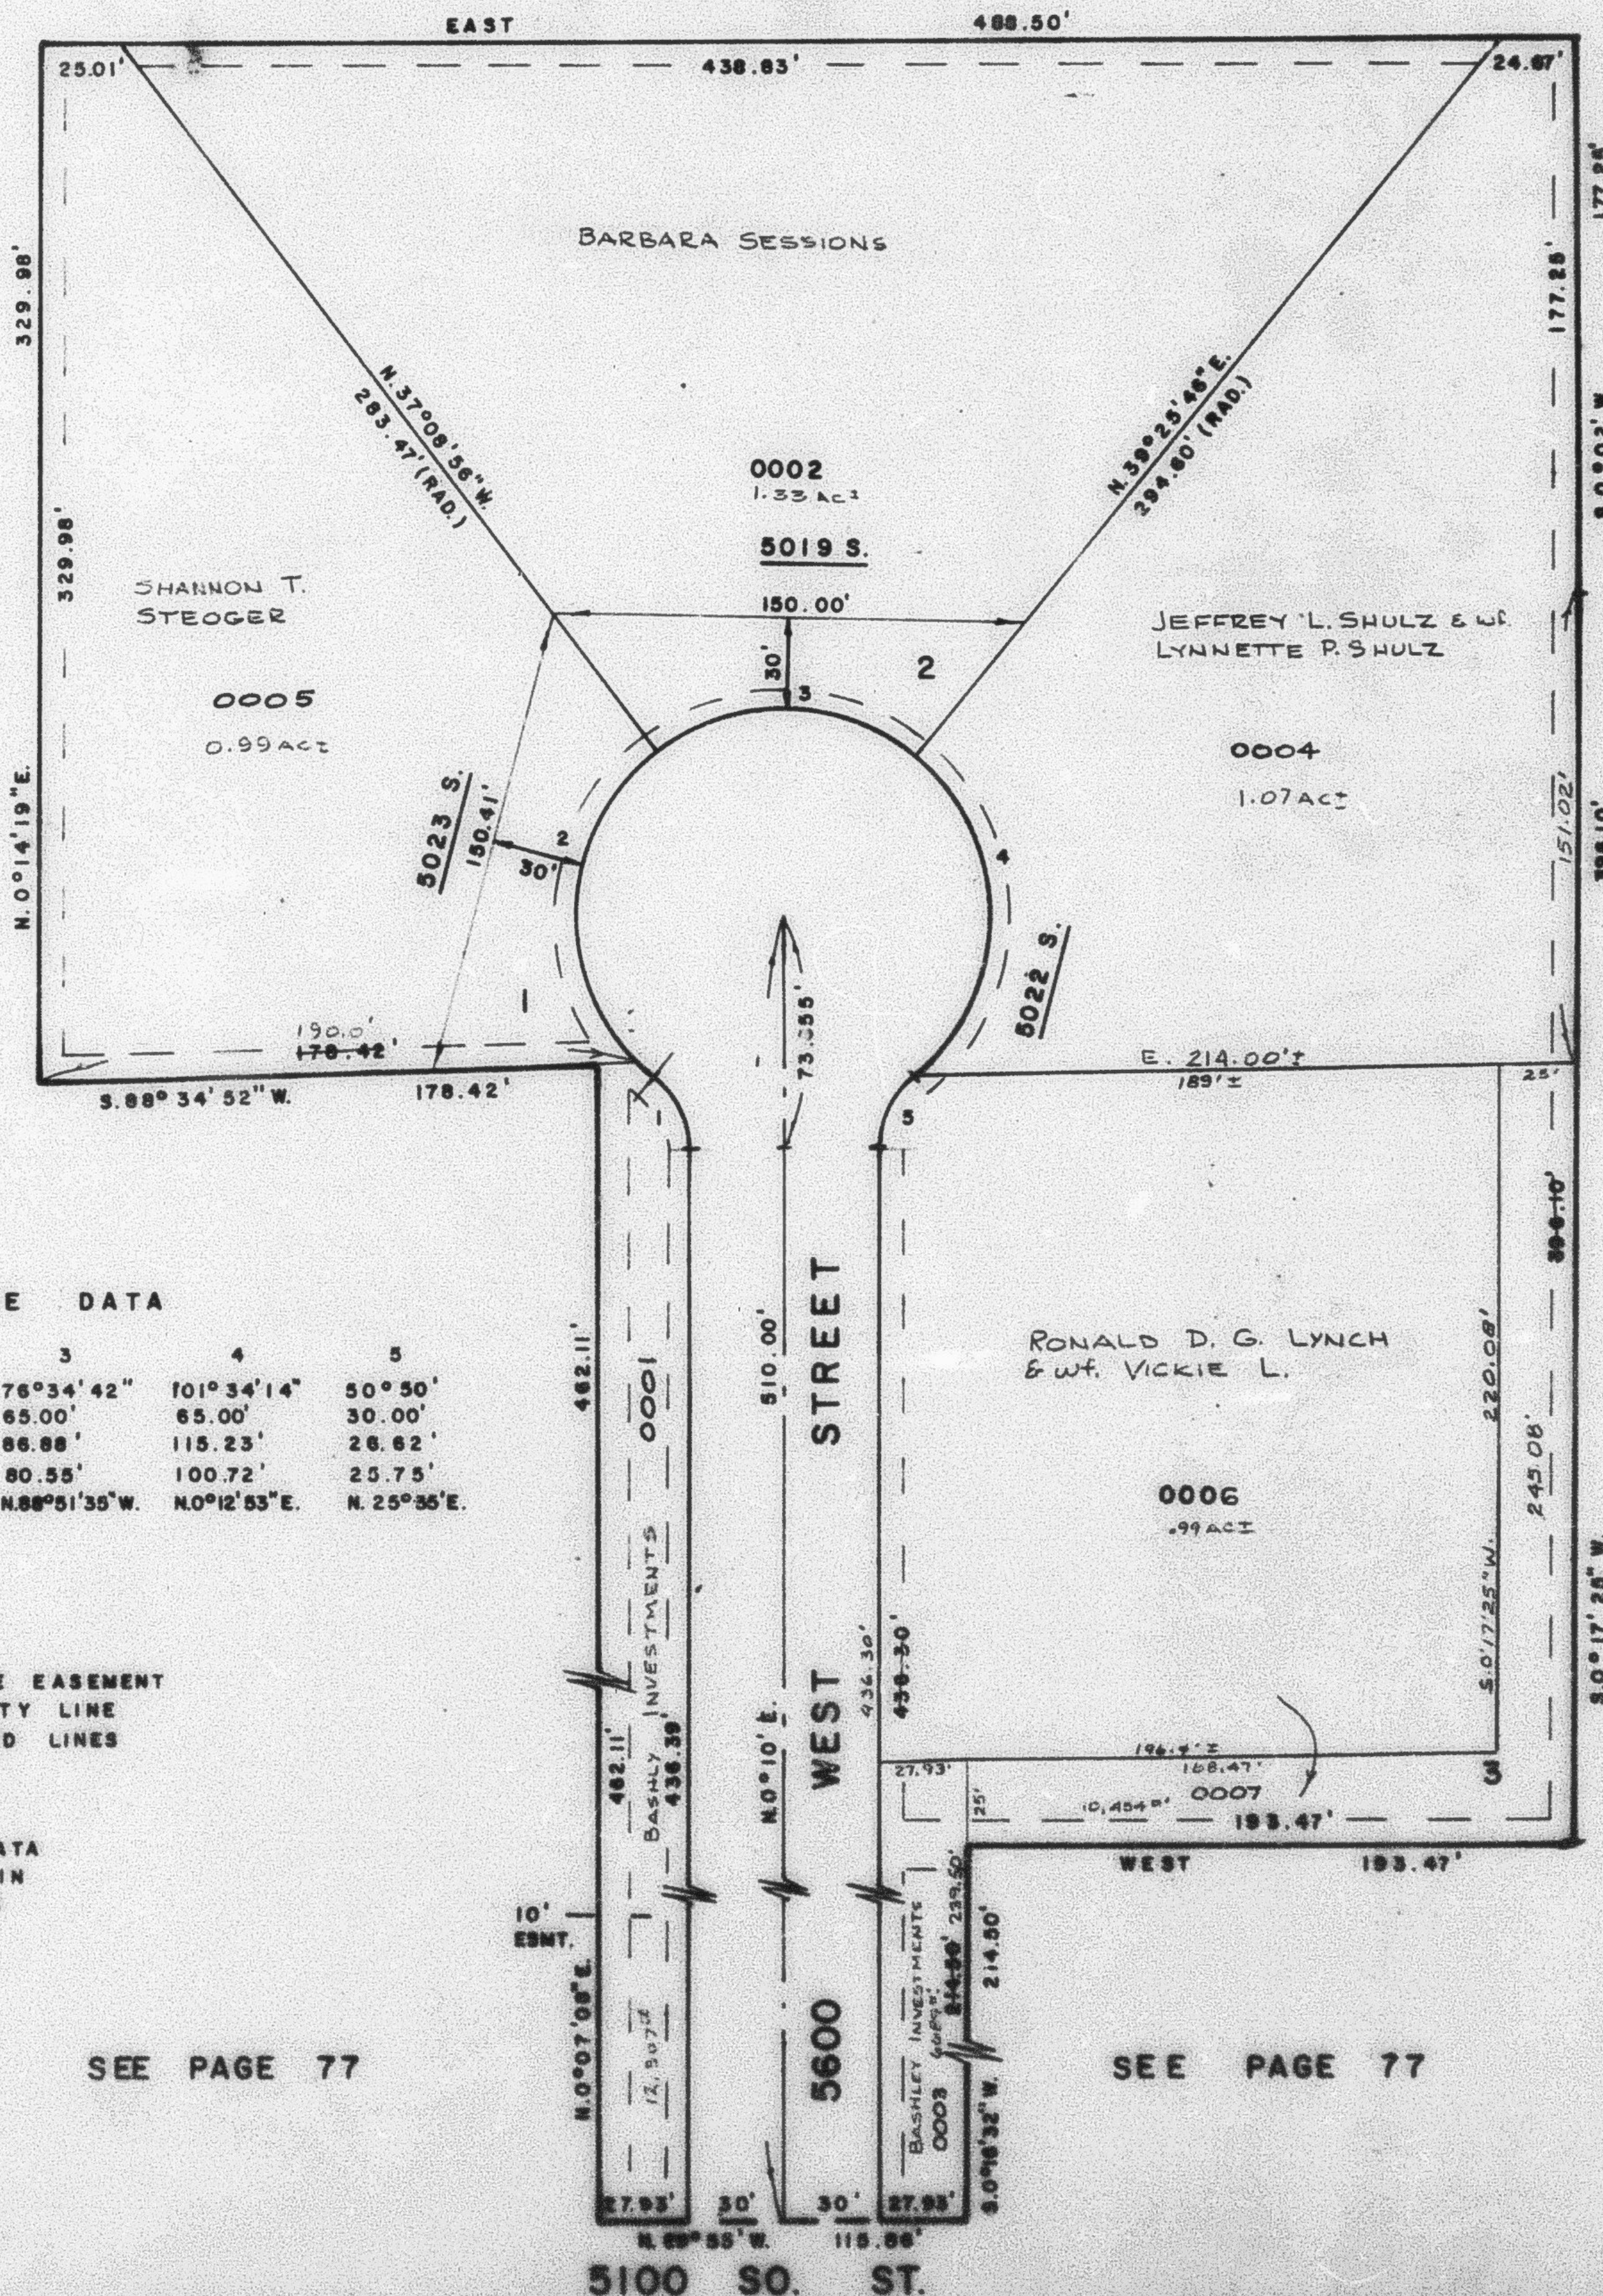

CURVE DATA

1	2	3	4	5
A = 50° 50'	103° 31' 04"	76° 34' 42"	101° 34' 14"	50° 50'
R = 30.00'	65.00'	65.00'	65.00'	30.00'
L = 26.62'	117.44'	86.88'	115.23'	26.62'
LC = 25.75'	102.10'	80.55'	100.72'	25.75'
S. 25° 15' E.	S. 1° 05' 32" W.	N. 88° 51' 35" W.	N. 0° 12' 53" E.	N. 25° 35' E.

7' UTILITY & DRAINAGE EASEMENT
EACH SIDE OF PROPERTY LINE
AS INDICATED BY DASHED LINES

FOR COMPLETE ENG. DATA
SEE ORIG. DED. PLAT IN
BOOK 24, PAGE 45

SEE PAGE 77

SEE PAGE 77