

PART OF N.W. 1/4 SEC. 18, T. 5 N., R. 2 W., S.L.B. & M.

243

TRI-S VILLAGE ESTATES


TAXING UNIT: 31

IN WEBER COUNTY

SCALE 1" = 50'

PREFIX: 09-243

SEE PAGE 77

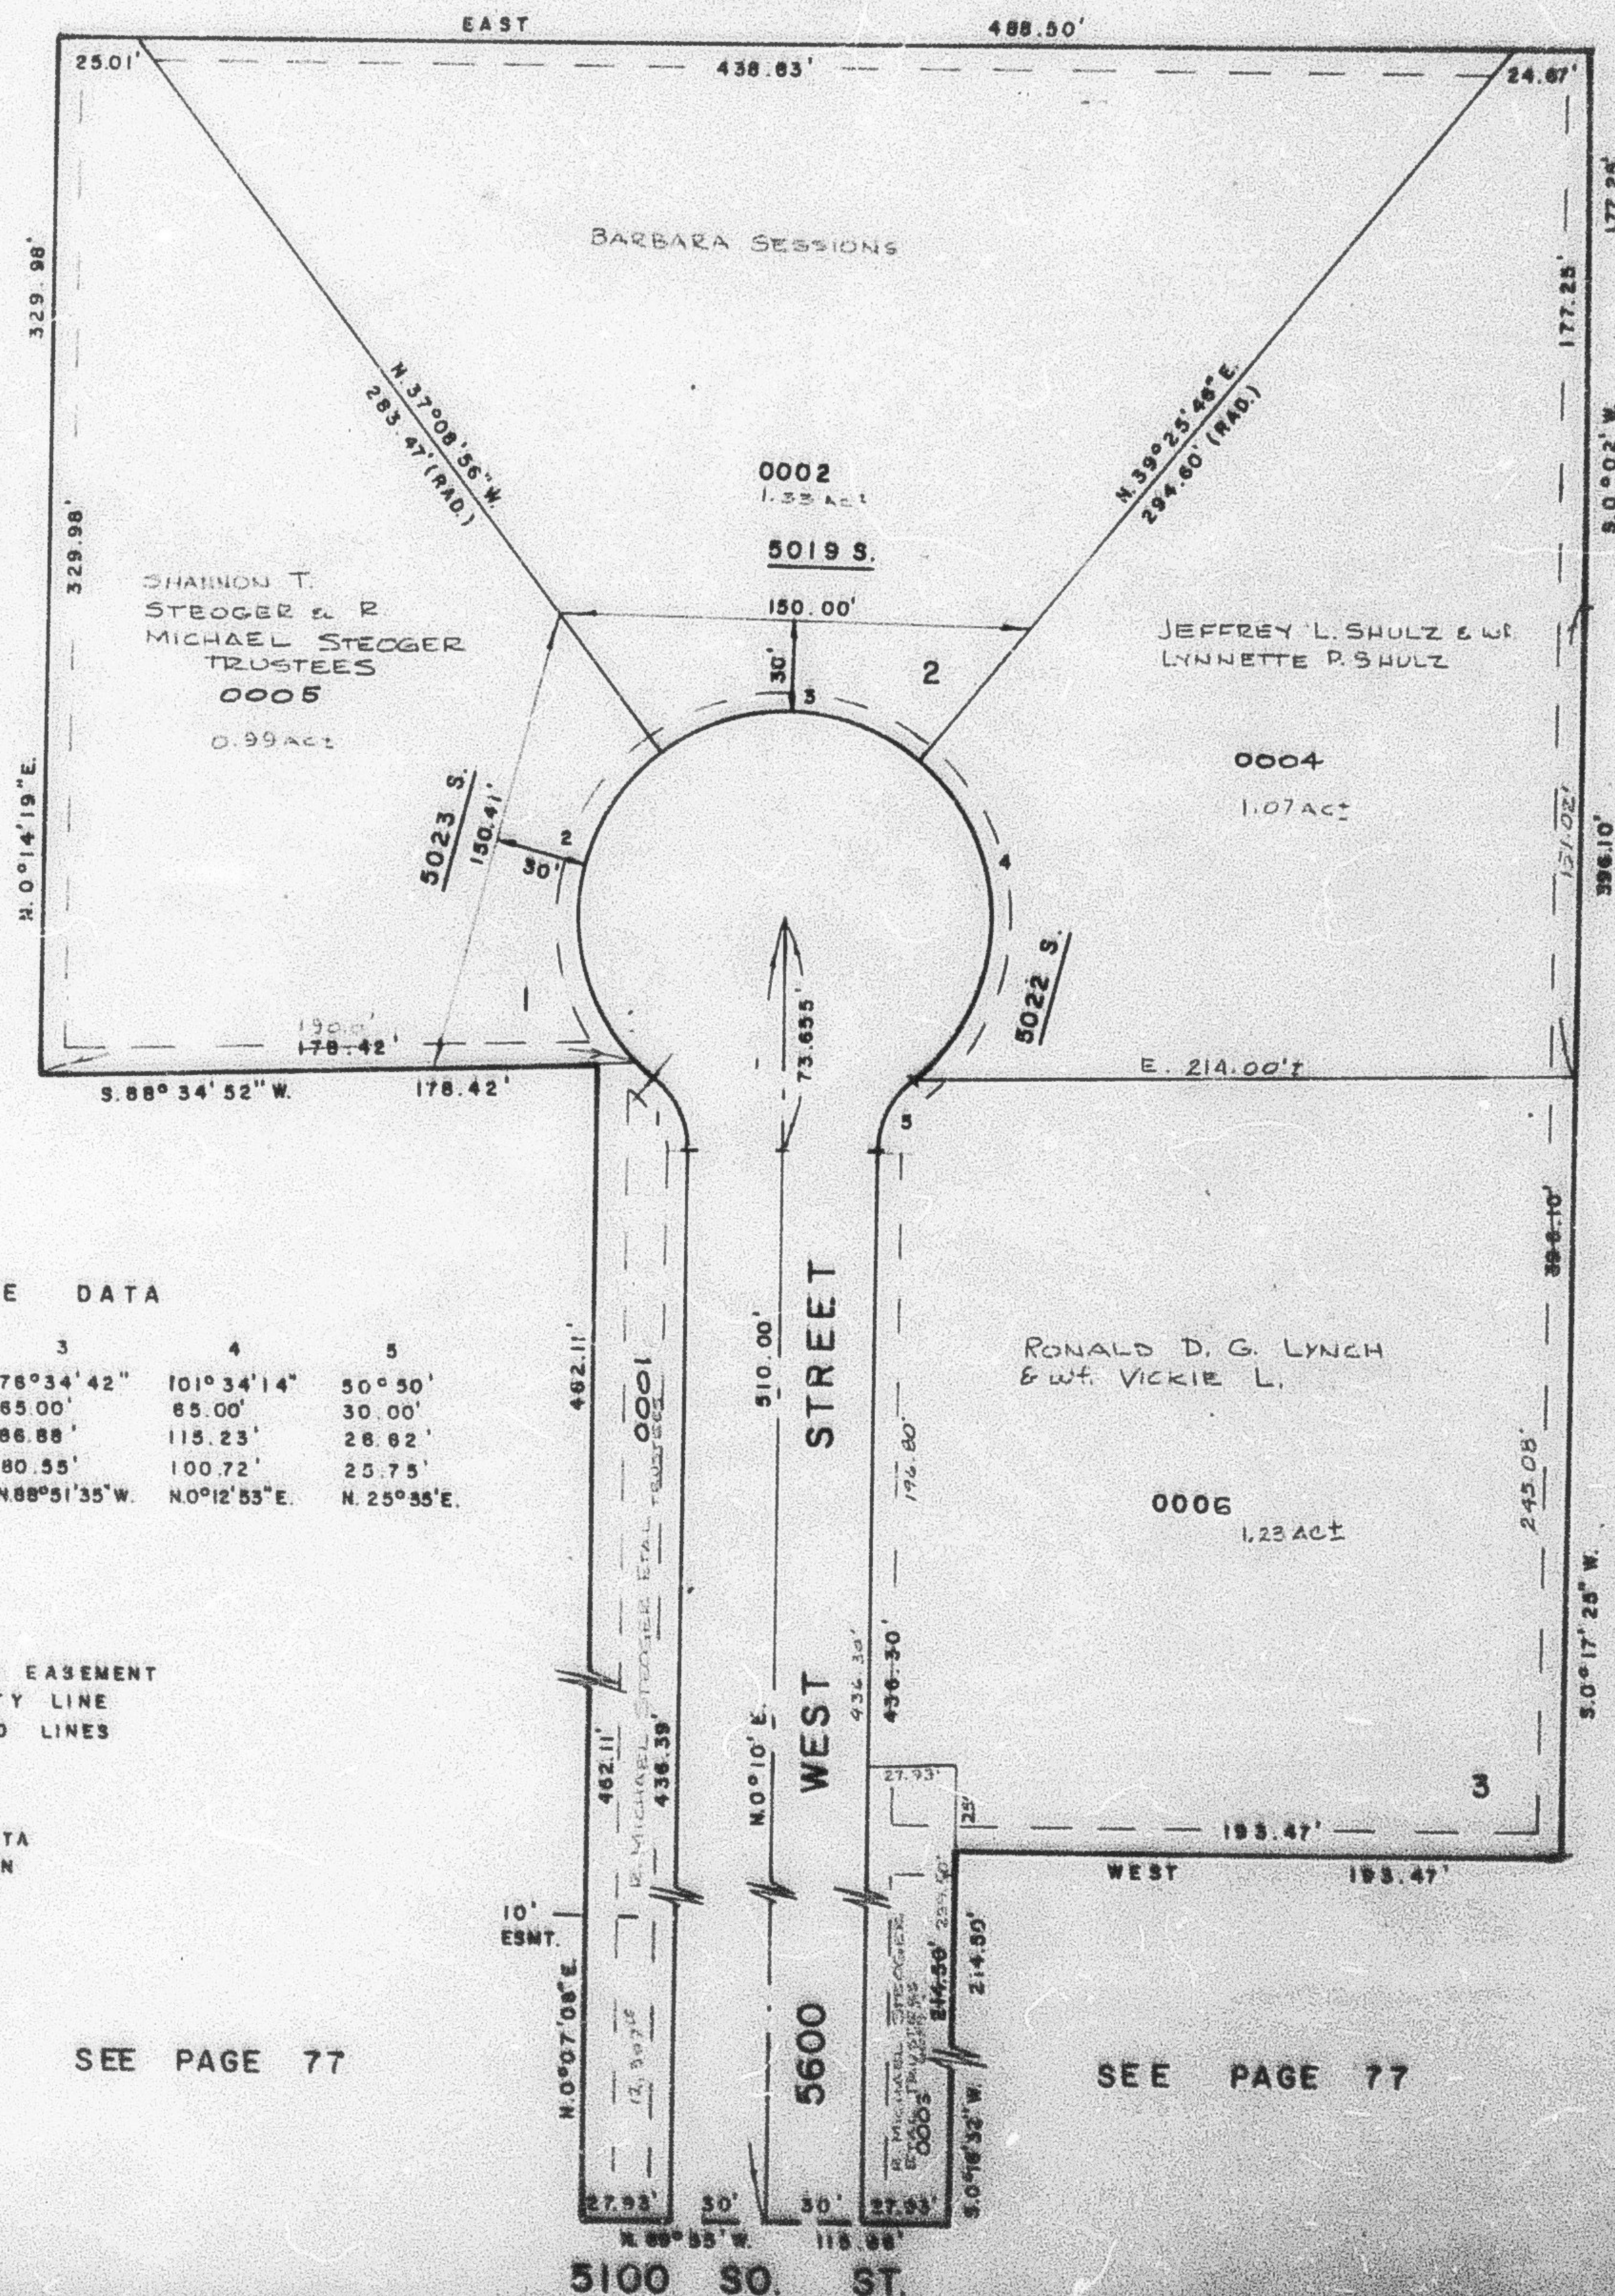

CURVE DATA

1	2	3	4	5
A = 50° 50'	103° 31' 04"	78° 34' 42"	101° 34' 14"	50° 50'
R = 30.00'	85.00'	65.00'	85.00'	30.00'
L = 28.62'	117.44'	86.88'	115.23'	28.62'
LC = 25.75'	102.10'	80.55'	100.72'	25.75'
S. 25° 15' E.	S. 1° 05' 32" W.	N. 88° 51' 35" W.	N. 0° 12' 53" E.	N. 25° 35' E.