

PART OF N.E. 1/4 SEC. 22, T.5N., R.2W., S.L.B. & M.
MEADOWLANE SUBDIVISION NO. 2

TAXING UNIT 41

IN ROY CITY

PREFIX 09-244

SCALE 1"=50'


SEE PAGE 239

EXCEPT WHERE OTHERWISE SHOWN
ALL LOTS OWNED BY
WOODBINE CORP.

CURVE DATA

1	2	3
R= 525.45'	504.93'	504.93'
Δ= 10°52'17"	11°16'38"	12°57'49"
L= 99.70'	99.88'	26.12'
LC= 99.88'	99.82'	26.12'
T= 50.00'	50.00'	13.06'
R= 504.93'	505.45'	495.45'
Δ= 8°20'49"	10°18'32"	7°04'25"
L= 75.58'	99.94'	61.17'
LC= 75.45'	99.81'	61.13'
T= 38.85'	N 84°50'44" W	S 88°27'48" E
R= 495.45'	534.93'	534.93'
Δ= 3°47'52"	3°12'24"	6°39'25"
L= 32.84'	29.94'	62.15'
LC= 32.84'	29.94'	62.12'
T= 50.00'	S 81°01'38" E	S 80°43'38" E
R= 534.93'	474.93'	50.00'
Δ= 1°26'48"	4°45'31"	41°24'35"
L= 13.51'	39.17'	21.68'
LC= 13.51'	39.16'	21.21'
T= 50.00'	S 89°42'06" E	N 88°04'35" W
R= 50.00'	50.00'	50.00'
Δ= 38°39'12"	49°10'41"	43°36'10"
L= 31.11'	42.92'	38.05'
LC= 30.81'	41.81'	37.14'
T= 50.00'	N 31°29'27" E	N 10°55'30" W
R= 50.00'	50.00'	50.00'
Δ= 43°38'10"	64°31'32"	36°15'24"
L= 38.05'	47.88'	31.64'
LC= 37.14'	46.81'	31.12'
T= 50.00'	S 78°04'55" W	S 30°01'04" W
R= 30.00'	275.18'	277.01'
Δ= 41°24'35"	20°35'48"	20°27'48"
L= 21.68'	88.92'	98.94'
LC= 21.21'	98.39'	98.41'
T= 50.00'	S 12°47'49" E	
R= 277.01'	277.01'	305.18'
Δ= 6°08'57"	13°30'51"	11°13'30"
L= 38.80'	65.34'	59.79'
LC= 35.58'	65.19'	59.69'
T= 16.82'	52.82'	N 84°23'15" E
R= 305.18'	245.18'	307.01'
Δ= 9°22'16"	20°35'48"	1°20'39"
L= 49.92'	88.14'	7.20'
LC= 49.88'	87.68'	7.20'
T= 50.00'	N 74°05'21" E	S 70°04'31" W
R= 307.01'	247.01'	247.01'
Δ= 7°04'12"	3°17'54"	14°30'22"
L= 42.55'	14.22'	62.54'
LC= 42.32'	14.22'	62.37'
T= 50.00'	S 85°54'54" W	N 71°03'09" E
R= 247.01'	418.81'	448.81'
Δ= 2°59'32"	13°40'51"	13°13'41"
L= 11.46'	99.88'	103.18'
LC= 11.46'	99.29'	102.93'
T= 50.00'	N 88°32'14" E	S 8°34'50" E
R= 388.81'		
Δ= 13°09'29"		
L= 88.83'		
LC= 88.84'		
T= 50.00'		

SEE
PAGE
241

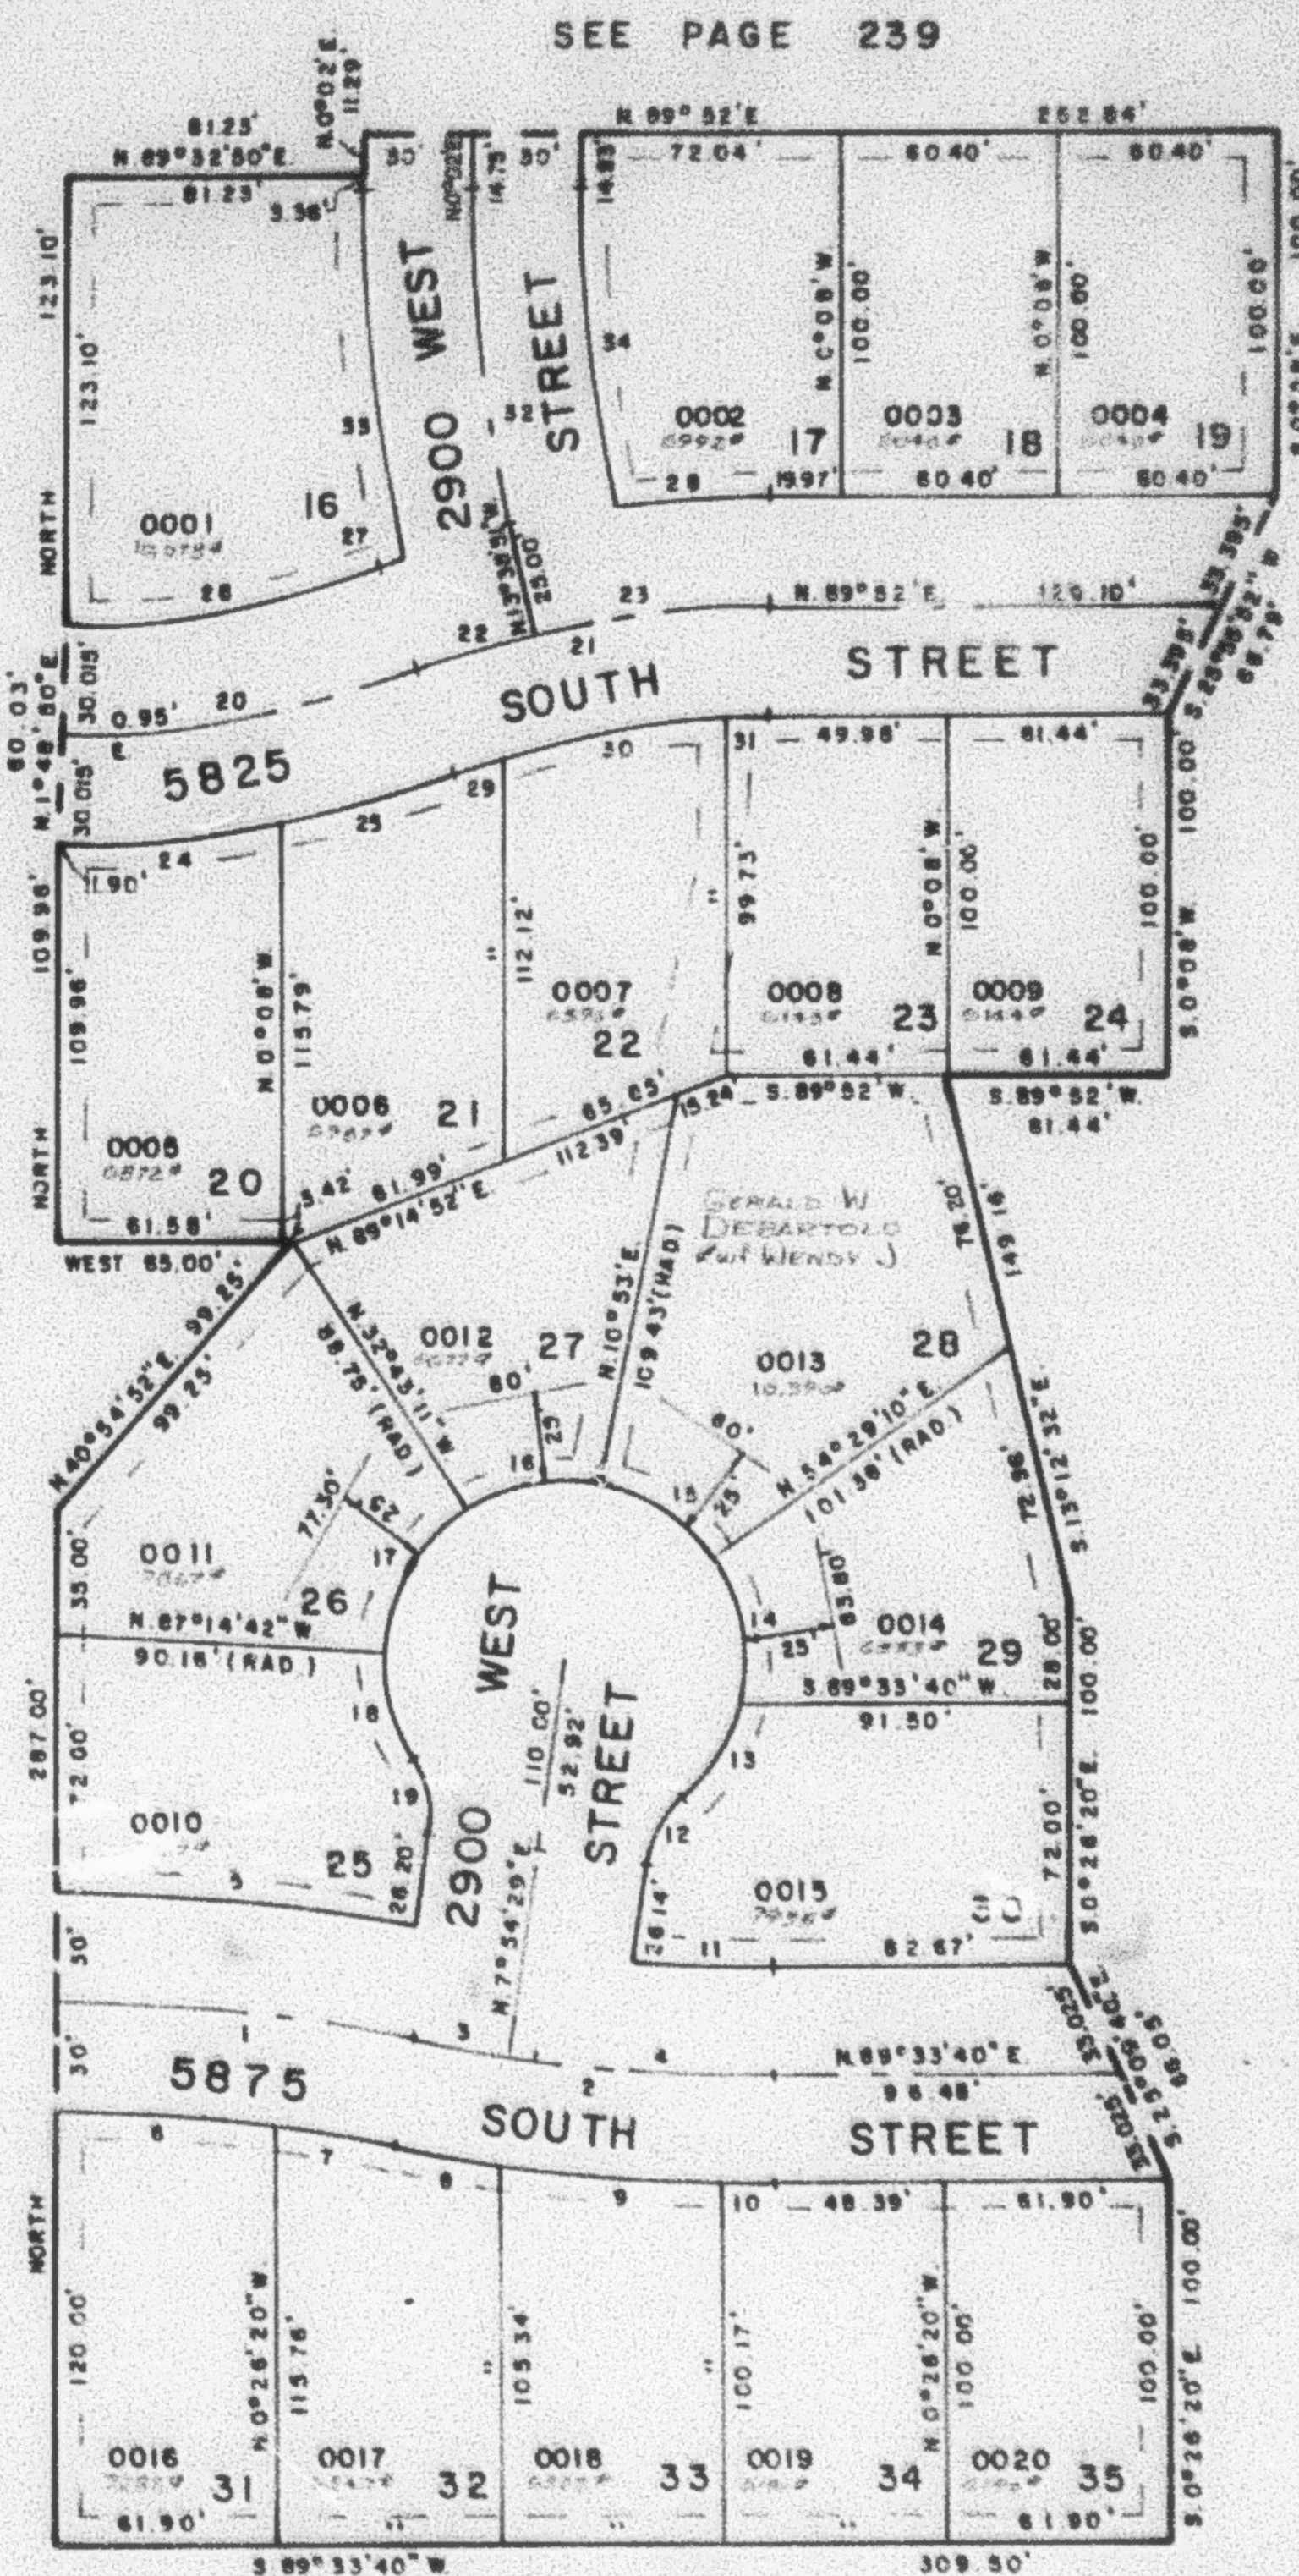

SEE PAGE 85-1

** UTILITY & DRAINAGE EASEMENT
EACH SIDE OF PROPERTY LINE AS
INDICATED BY DASHED LINES

FOR COMPLETE ENG DATA
SEE ORIG. DED. PLAT IN
BOOK 24, PAGE 47

SEE PAGE 85-1

W.F.J. 7-82