

PART OF N.E. 1/4 SEC. 22, T.5N., R.2W., S.L.B. & M.
MEADOWLANE SUBDIVISION NO. 2

244

TAXING UNIT 41

IN ROY CITY

PREFIX 09-244


SCALE 1" = 50'

SEE PAGE 239

CURVE DATA

1	2	3
R= 523.45'	504.93'	504.93'
A= 10°52'17"	11°08'36"	2°57'49"
L= 99.70'	99.98'	26.12'
LC= 99.89'	99.92'	26.12'
T= 80.00'	80.00'	13.06'
R= 504.93'	504.93'	495.45'
A= 8°20'49"	10°18'32"	7°04'25"
L= 73.56'	99.94'	61.17'
LC= 73.48'	99.91'	61.13'
T= 36.89'	155°50'44"E	5.86°27'48"E
R= 495.45'	534.93'	534.93'
A= 3°47'52"	3°12'24"	0°39'25"
L= 32.84'	29.94'	62.15'
LC= 32.84'	29.94'	62.12'
T= 3.91°41'39"E	5.80°43'55"E	5.85°39'50"E
R= 534.93'	474.93'	50.00'
A= 1°26'48"	4°45'31"	41°24'35"
L= 13.51'	38.17'	21.68'
LC= 13.51'	38.16'	21.21'
T= 5.89°42'56"E	5.89°43'55"E	5.28°36'46"E
R= 50.00'	50.00'	50.00'
A= 35°39'12"	48°10'41"	43°36'10"
L= 31.11'	42.92'	39.03'
LC= 30.81'	41.81'	37.14'
T= 3.31°29'27"E	5.10°55'30"W	5.57°18'55"W
R= 50.00'	50.00'	50.00'
A= 43°36'10"	54°31'32"	36°15'24"
L= 38.08'	47.98'	31.64'
LC= 37.14'	45.81'	31.12'
T= 5.75°04'56"W	5.30°01'04"W	5.18°22'24"E
R= 50.00'	275.18'	277.01'
A= 41°24'56"	20°35'48"	20°27'48"
L= 21.66'	98.92'	98.94'
LC= 21.21'	98.39'	98.41'
T= 5.18°47'48"E		
R= 277.01'	277.01'	305.18'
A= 6°06'57"	13°30'31"	11°13'30"
L= 35.50'	68.34'	59.79'
LC= 35.50'	65.15'	59.89'
T= 16.82'	32.82'	
R= 305.18'	245.18'	307.01'
A= 8°22'18"	20°35'48"	1°20'39"
L= 48.92'	98.14'	7.20'
LC= 48.92'	87.66'	7.20'
T= 5.74°05'21"E	5.75°42'08"W	5.70°04'31"W
R= 307.01'	247.01'	247.01'
A= 7°04'12"	3°17'54"	14°30'22"
L= 42.38'	14.22'	62.34'
LC= 42.32'	14.22'	62.37'
T= 5.88°04'54"W	5.71°03'09"E	5.79°57'16"E
R= 247.01'	418.51'	448.51'
A= 2°35'32"	13°40'51"	12°13'46"
L= 11.46'	98.98'	103.16'
LC= 11.46'	98.29'	102.98'
T= 5.88°32'14"E		5.8°34'50"E
R= 388.51'		
A= 13°05'25"		
L= 88.85'		
LC= 88.84'		
T= 5.8°32'14"E		

SEE
PAGE
241

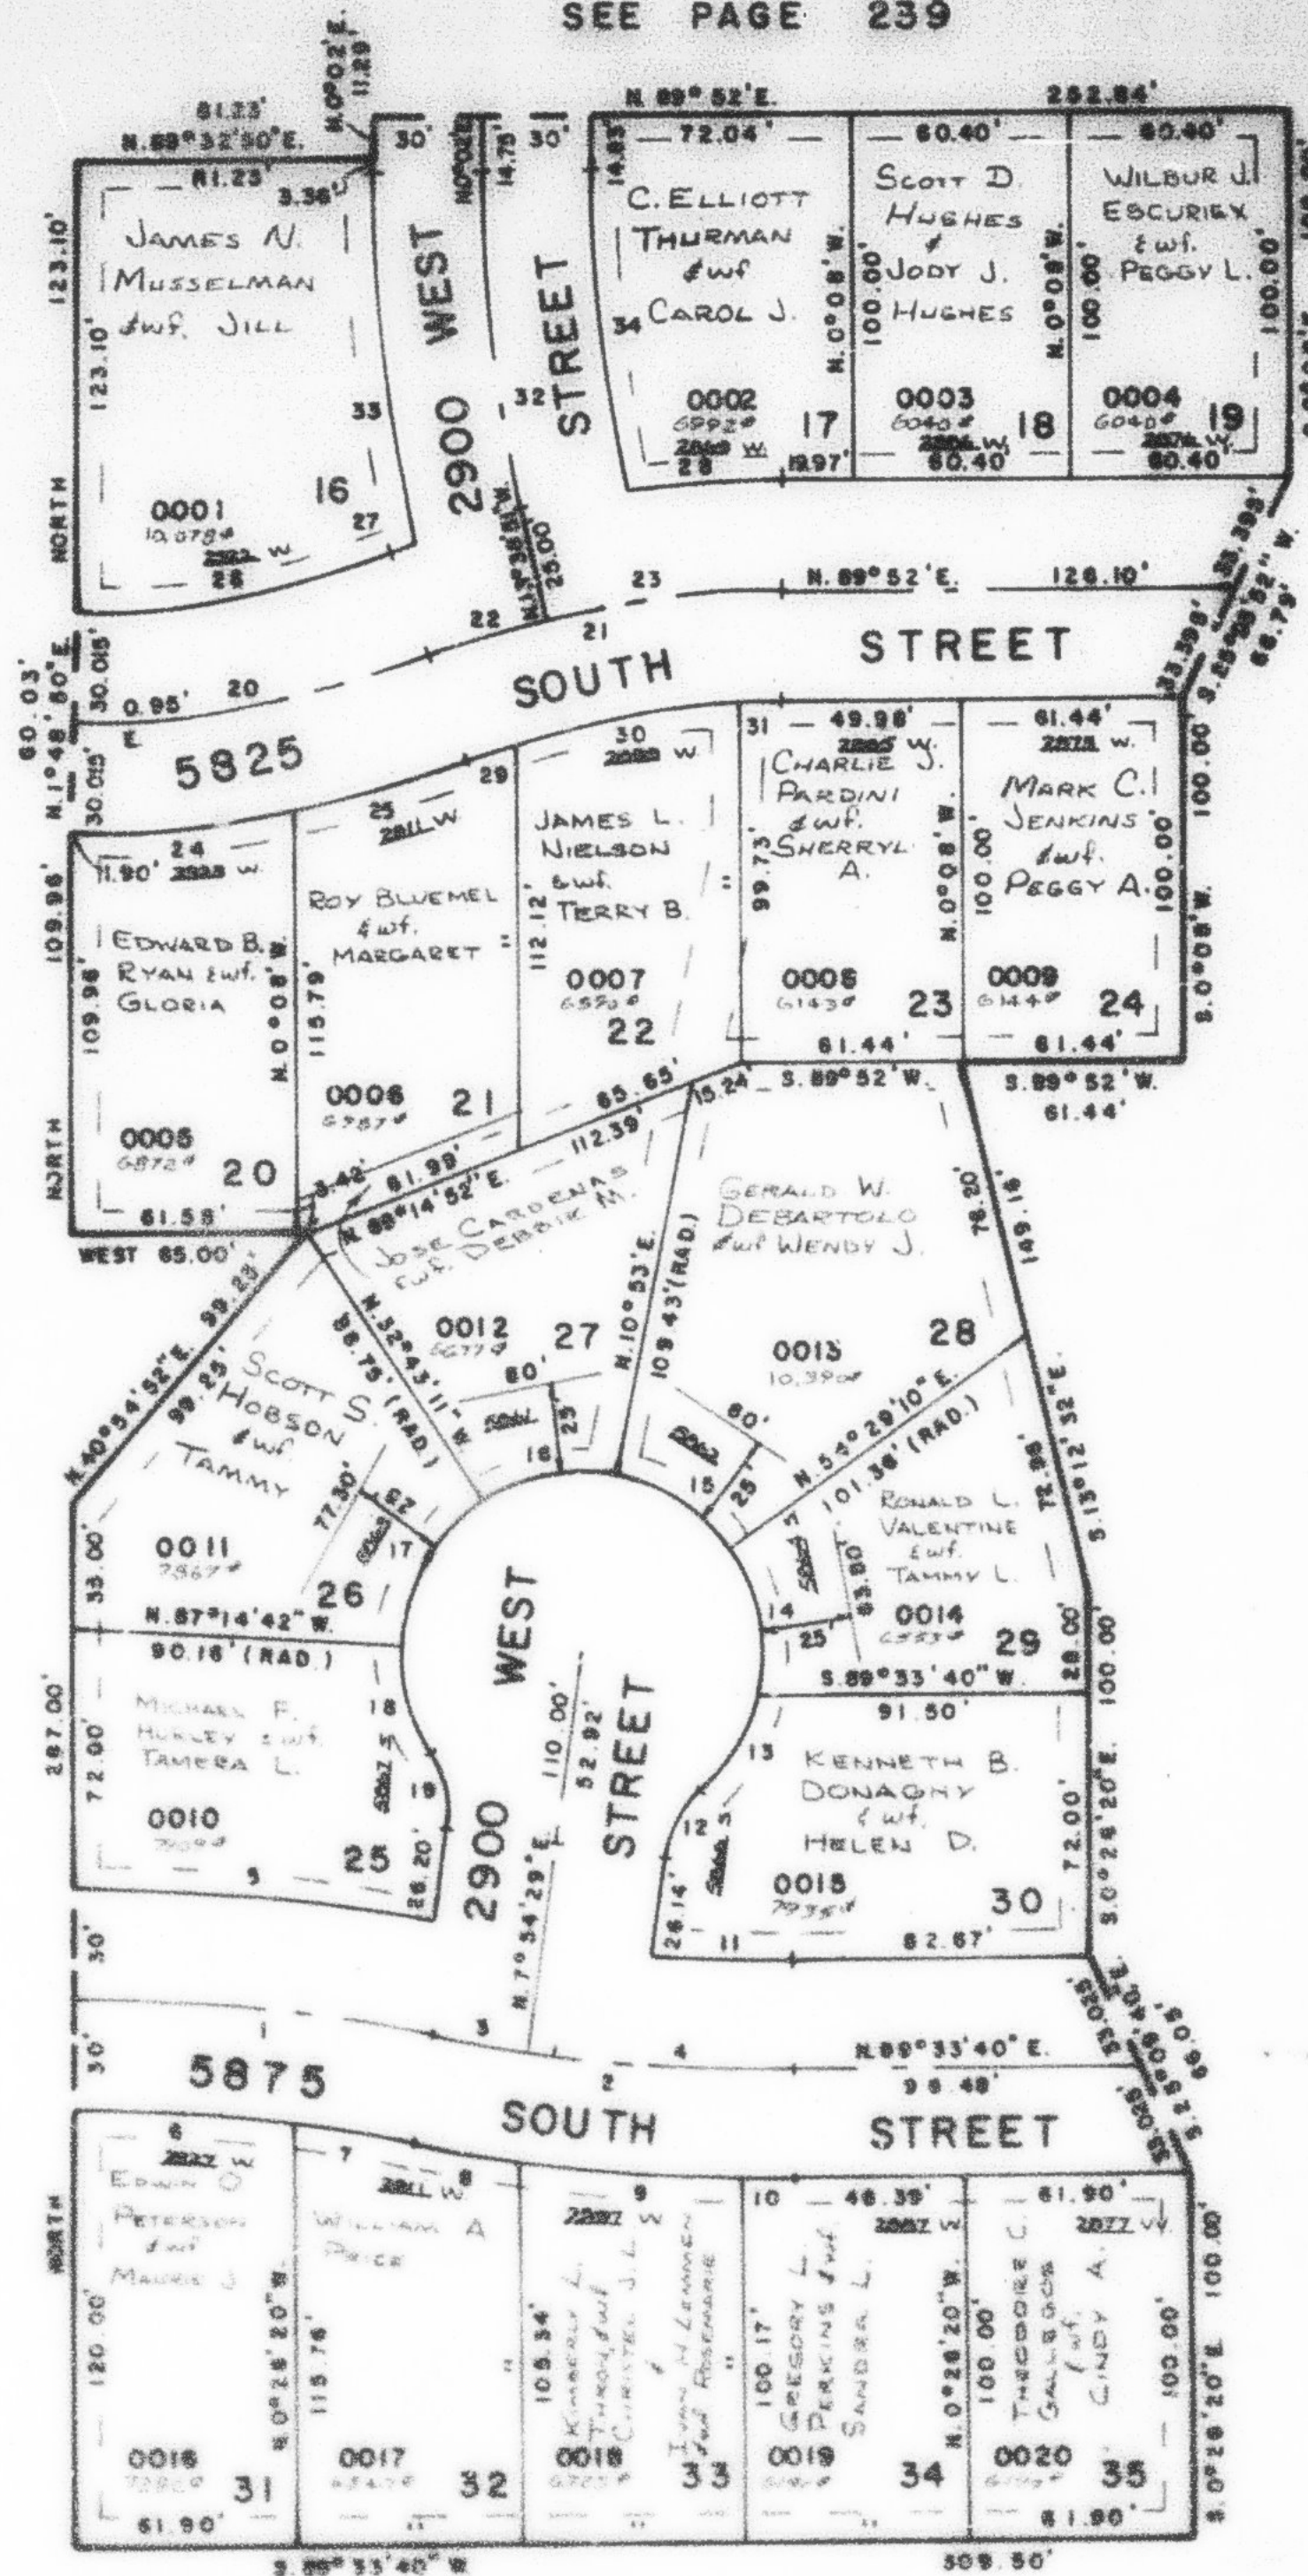

SEE PAGE 250

SEE PAGE 251

7' UTILITY & DRAINAGE EASEMENT
EACH SIDE OF PROPERTY LINE AS
INDICATED BY DASHED LINE

FOR COMPLETE ENG. DATA
SEE ORIG. DEED. PLAT IN
BOOK 24, PAGE 47

SEE PAGE 85-1

W.F.J. 7-82