

PART OF N.E. 1/4 SEC. 22, T.5N., R.2W., S.L.B. & M.
MEADOWLANE SUBDIVISION NO. 2

244

TAXING UNIT: 41

IN ROY CITY

PREFIX: 09-244


SCALE 1" = 50'

SEE PAGE 239

CURVE DATA

1	2	3
R= 525.45'	504.93'	504.93'
A= 10°52'17"	11°18'39"	2°57'49"
L= 99.70'	99.68'	26.12'
LC= 99.55'	99.52'	26.12'
T= 50.00'	50.00'	13.06'
R= 504.93'	555.45'	495.45'
A= 8°20'49"	10°18'32"	7°04'25"
L= 73.56'	99.94'	61.17'
LC= 73.49'	99.81'	61.13'
T= 36.85'	N 84°50'44" W. S 86°27'48" E.	
R= 495.45'	534.93'	534.93'
A= 3°47'52"	3°12'24"	6°39'25"
L= 32.84'	29.94'	62.15'
LC= 32.84'	29.94'	62.12'
T= 36.85'	S 81°01'39" E. S 80°43'56" E. S 85°39'50" E.	
R= 534.93'	474.93'	30.00'
A= 1°26'46"	4°49'31"	41°24'35"
L= 13.51'	39.17'	21.68'
LC= 13.51'	39.18'	21.21'
T= 36.85'	S 89°42'56" E. N 88°04'35" W. N 28°36'46" E.	
R= 50.00'	50.00'	50.00'
A= 35°39'12"	49°10'41"	43°36'10"
L= 31.11'	42.92'	38.05'
LC= 30.61'	41.61'	37.14'
T= 36.85'	N 31°29'27" E. N 10°55'30" W. N 57°18'55" W.	
R= 50.00'	50.00'	50.00'
A= 43°36'10"	54°31'32"	36°15'24"
L= 38.05'	47.58'	31.64'
LC= 37.14'	45.81'	31.12'
T= 36.85'	S 78°04'55" W. S 30°01'04" W. S 15°22'24" E.	
R= 30.00'	275.18'	277.01'
A= 41°24'35"	20°35'48"	20°27'48"
L= 21.68'	98.92'	98.94'
LC= 21.21'	98.39'	98.41'
T= 36.85'	S 12°47'49" E.	
R= 277.01'	277.01'	305.18'
A= 8°56'37"	13°30'51"	11°13'30"
L= 38.05'	65.34'	59.79'
LC= 33.56'	65.19'	59.69'
T= 16.92'	32.62'	N 84°23'15" E.
R= 305.18'	245.18'	307.01'
A= 9°22'16"	20°35'48"	1°20'39"
L= 49.92'	88.14'	7.20'
LC= 49.86'	87.66'	7.20'
T= 16.92'	N 74°05'21" E. S 79°42'06" W. S 70°04'31" W.	
R= 307.01'	247.01'	247.01'
A= 7°54'12"	3°17'54"	14°30'22"
L= 42.35'	14.22'	62.84'
LC= 42.32'	14.22'	62.37'
T= 16.92'	S 88°54'54" W. N 71°03'09" E. N 79°57'16" E.	
R= 247.01'	416.81'	446.81'
A= 2°39'32"	13°40'51"	13°13'41"
L= 11.48'	99.32'	103.16'
LC= 11.48'	99.29'	102.93'
T= 16.92'	N 88°32'14" E.	S 6°34'50" E.
R= 386.81'		
A= 13°09'29"		
L= 88.63'		
LC= 88.64'		
T= 16.92'		

SEE
PAGE
241

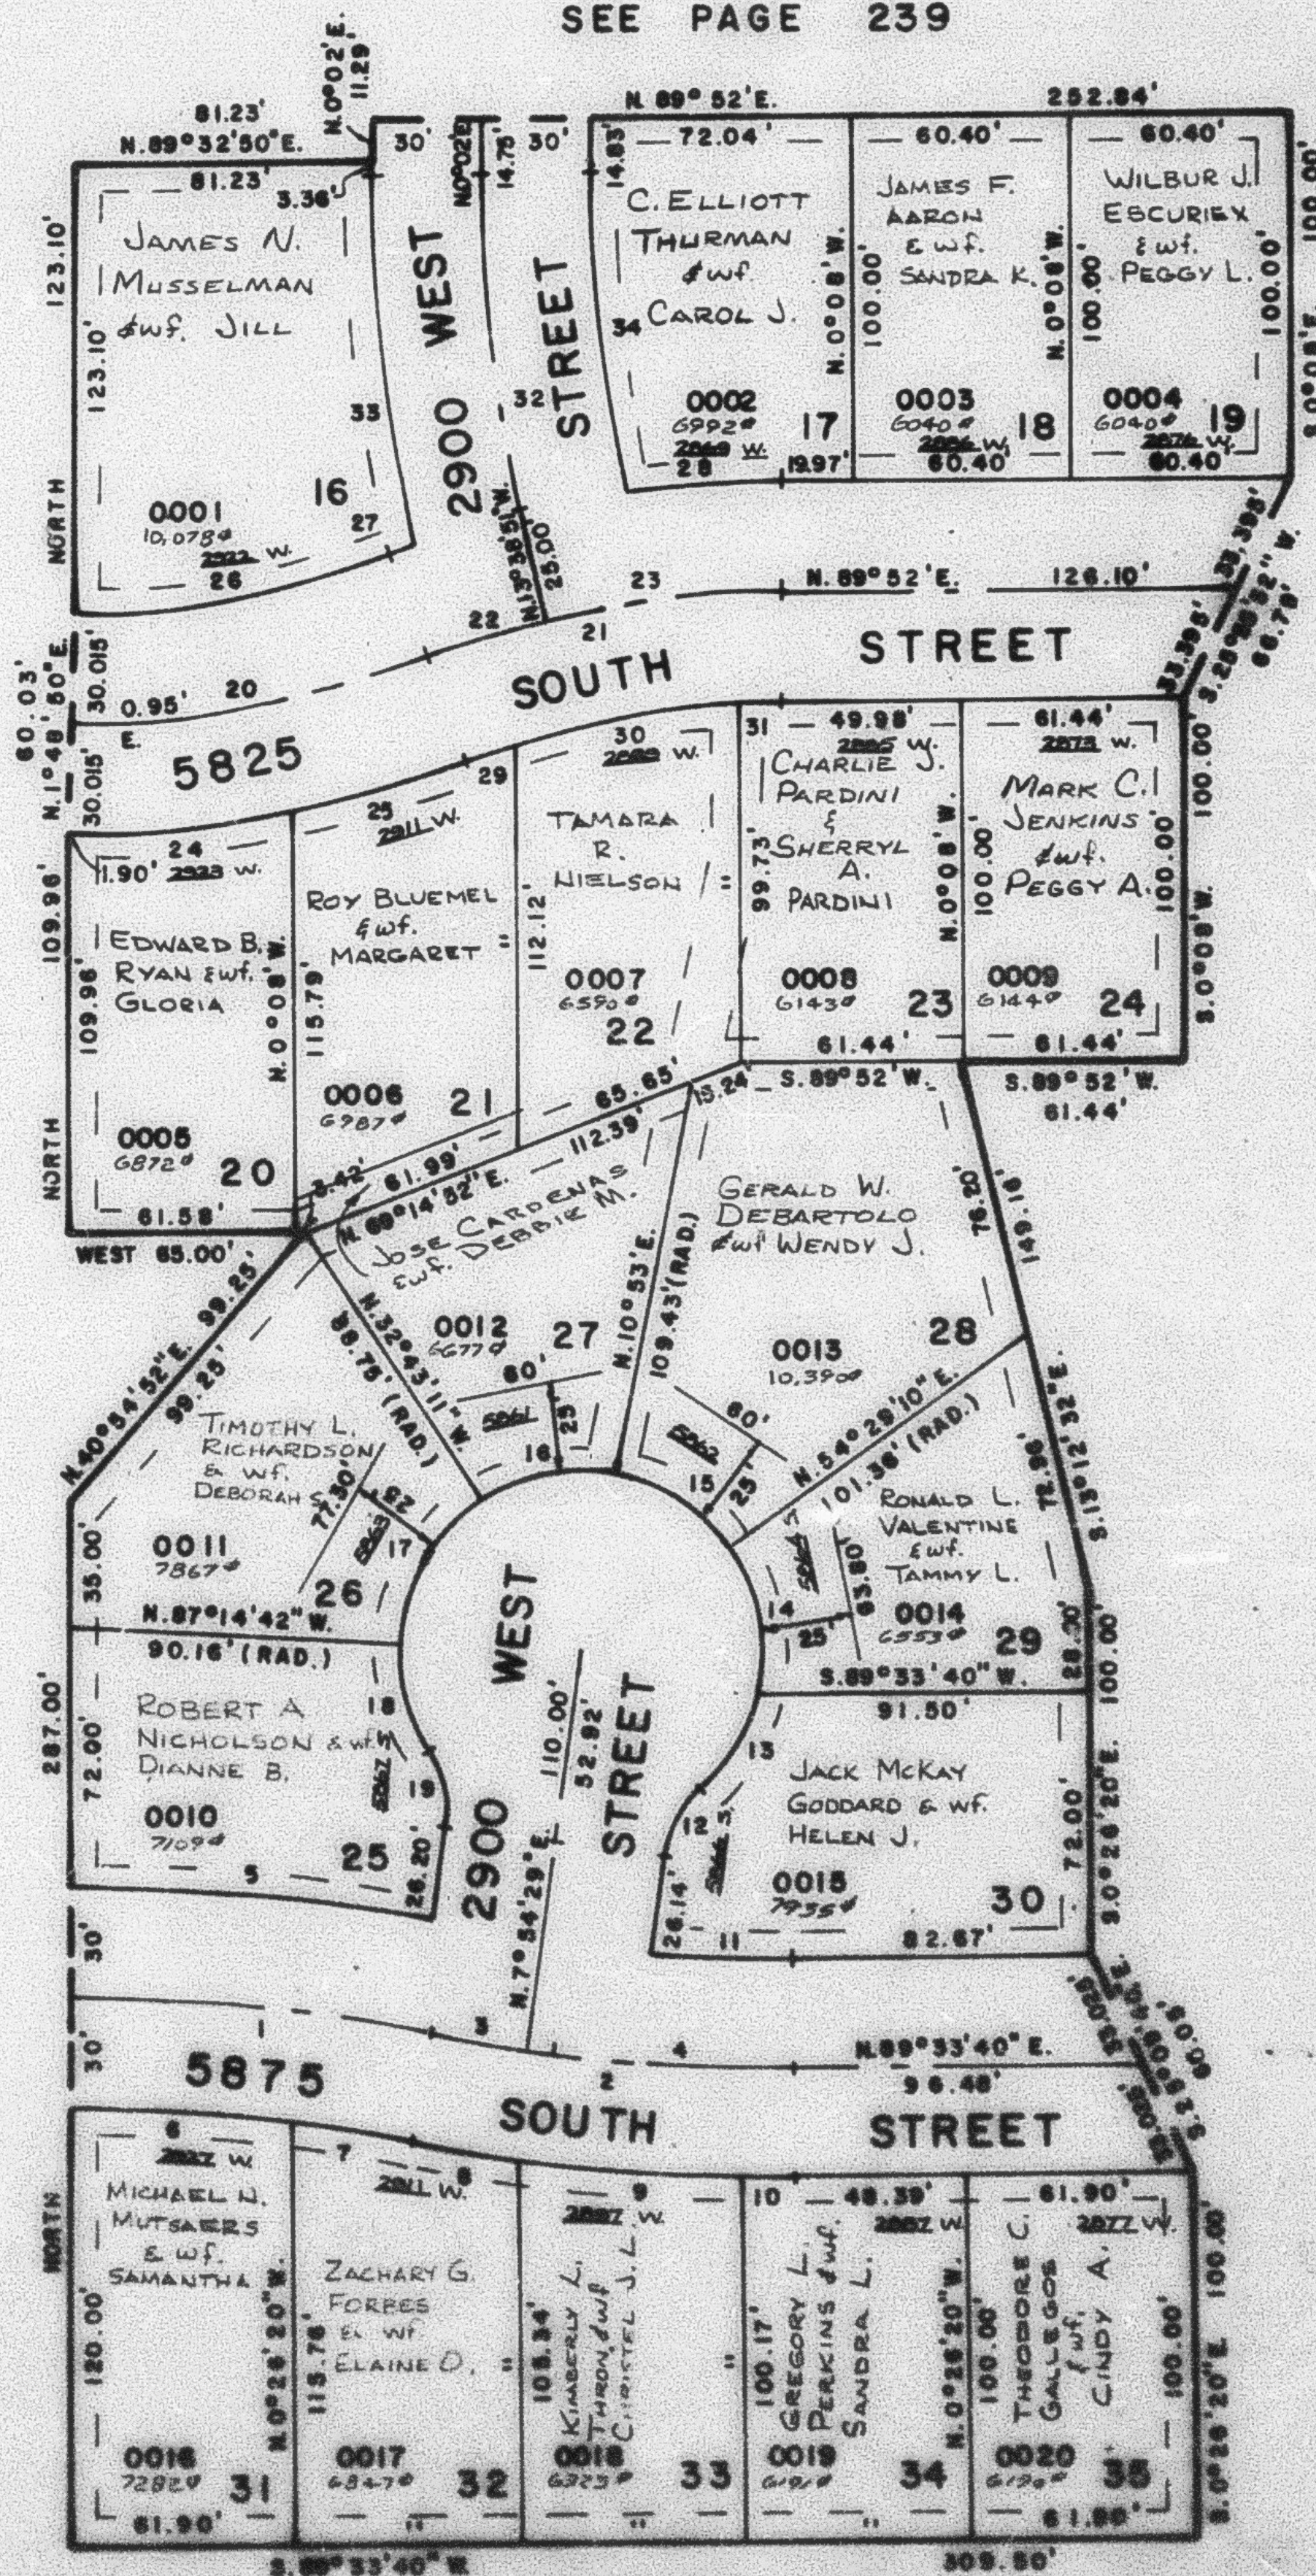

SEE PAGE 250

SEE PAGE 251

7' UTILITY & DRAINAGE EASEMENT
EACH SIDE OF PROPERTY LINE AS
INDICATED BY DASHED LINES

FOR COMPLETE ENG. DATA
SEE ORIG. SED. PLAT IN
BOOK 24, PAGE 47

SEE PAGE 85-1

M.F.A. 7-88