

PART OF N.E. 1/4 SEC. 22, T.5N., R.2W., S.L.B. & M.
MEADOWLANE SUBDIVISION NO. 2
 IN ROY CITY
 SCALE 1"=50'

244

TAXING UNIT: 41


PREFIX: 09-244

SEE PAGE 239

CURVE DATA

1	2	3
R=525.45'	504.93'	504.93'
A=10°52'17"	11°18'38"	2°57'49"
L=99.70'	99.68'	26.12'
LC=99.35'	99.32'	26.12'
T=50.00'	50.00'	13.06'
4	5	6
R=504.93'	555.45'	495.45'
A=8°20'49"	10°18'32"	7°04'25"
L=73.56'	99.94'	61.17'
LC=73.49'	99.81'	61.13'
T=36.85'	N84°50'44"W	S86°27'48"E
7	8	9
R=495.45'	534.93'	534.93'
A=3°47'52"	3°12'24"	6°39'25"
L=32.84'	29.94'	62.15'
LC=32.84'	29.94'	62.12'
T=36.85'	S81°01'39"E	S80°43'55"E
10	11	12
R=534.93'	474.93'	30.00'
A=1°26'48"	4°45'31"	41°24'35"
L=13.51'	39.07'	21.68'
LC=13.51'	39.16'	21.21'
T=36.85'	S89°42'56"E	N88°04'35"W
13	14	15
R=60.00'	50.00'	50.00'
A=39°39'12"	49°10'41"	43°36'10"
L=31.11'	42.92'	39.05'
LC=30.81'	41.81'	37.14'
T=36.85'	N31°29'27"E	N10°55'30"W
16	17	18
R=50.00'	50.00'	50.00'
A=43°36'10"	54°31'32"	36°19'24"
L=38.05'	47.56'	31.64'
LC=37.14'	45.81'	31.12'
T=36.85'	S78°04'55"W	S30°01'04"W
19	20	21
R=30.00'	275.18'	277.01'
A=41°24'35"	20°35'48"	20°27'48"
L=21.68'	98.92'	98.94'
LC=21.21'	98.39'	98.41'
T=36.85'	S12°47'49"E	
22	23	24
R=277.01'	277.01'	305.18'
A=6°36'57"	13°30'51"	11°13'30"
L=38.05'	65.34'	59.79'
LC=33.58'	63.19'	59.69'
T=36.85'	N74°05'21"E	S79°42'06"W
25	26	27
R=305.18'	245.18'	307.01'
A=9°22'18"	20°35'48"	1°20'39"
L=49.92'	88.14'	7.20'
LC=49.92'	87.66'	7.20'
T=36.85'	N74°05'21"E	S79°42'06"W
28	29	30
R=307.01'	247.01'	247.01'
A=7°34'12"	3°17'54"	14°30'22"
L=42.35'	14.22'	62.54'
LC=42.32'	14.22'	62.37'
T=36.85'	S80°34'54"W	N71°03'09"E
31	32	33
R=247.01'	418.81'	448.81'
A=2°39'32"	13°40'51"	15°13'41"
L=15.48'	99.82'	103.18'
LC=11.48'	99.29'	102.93'
T=36.85'	N88°32'14"E	S8°34'30"E
34	35	36
R=388.81'		
A=13°09'29"		
L=88.83'		
LC=88.84'		
T=36.85'		

SEE
PAGE
241

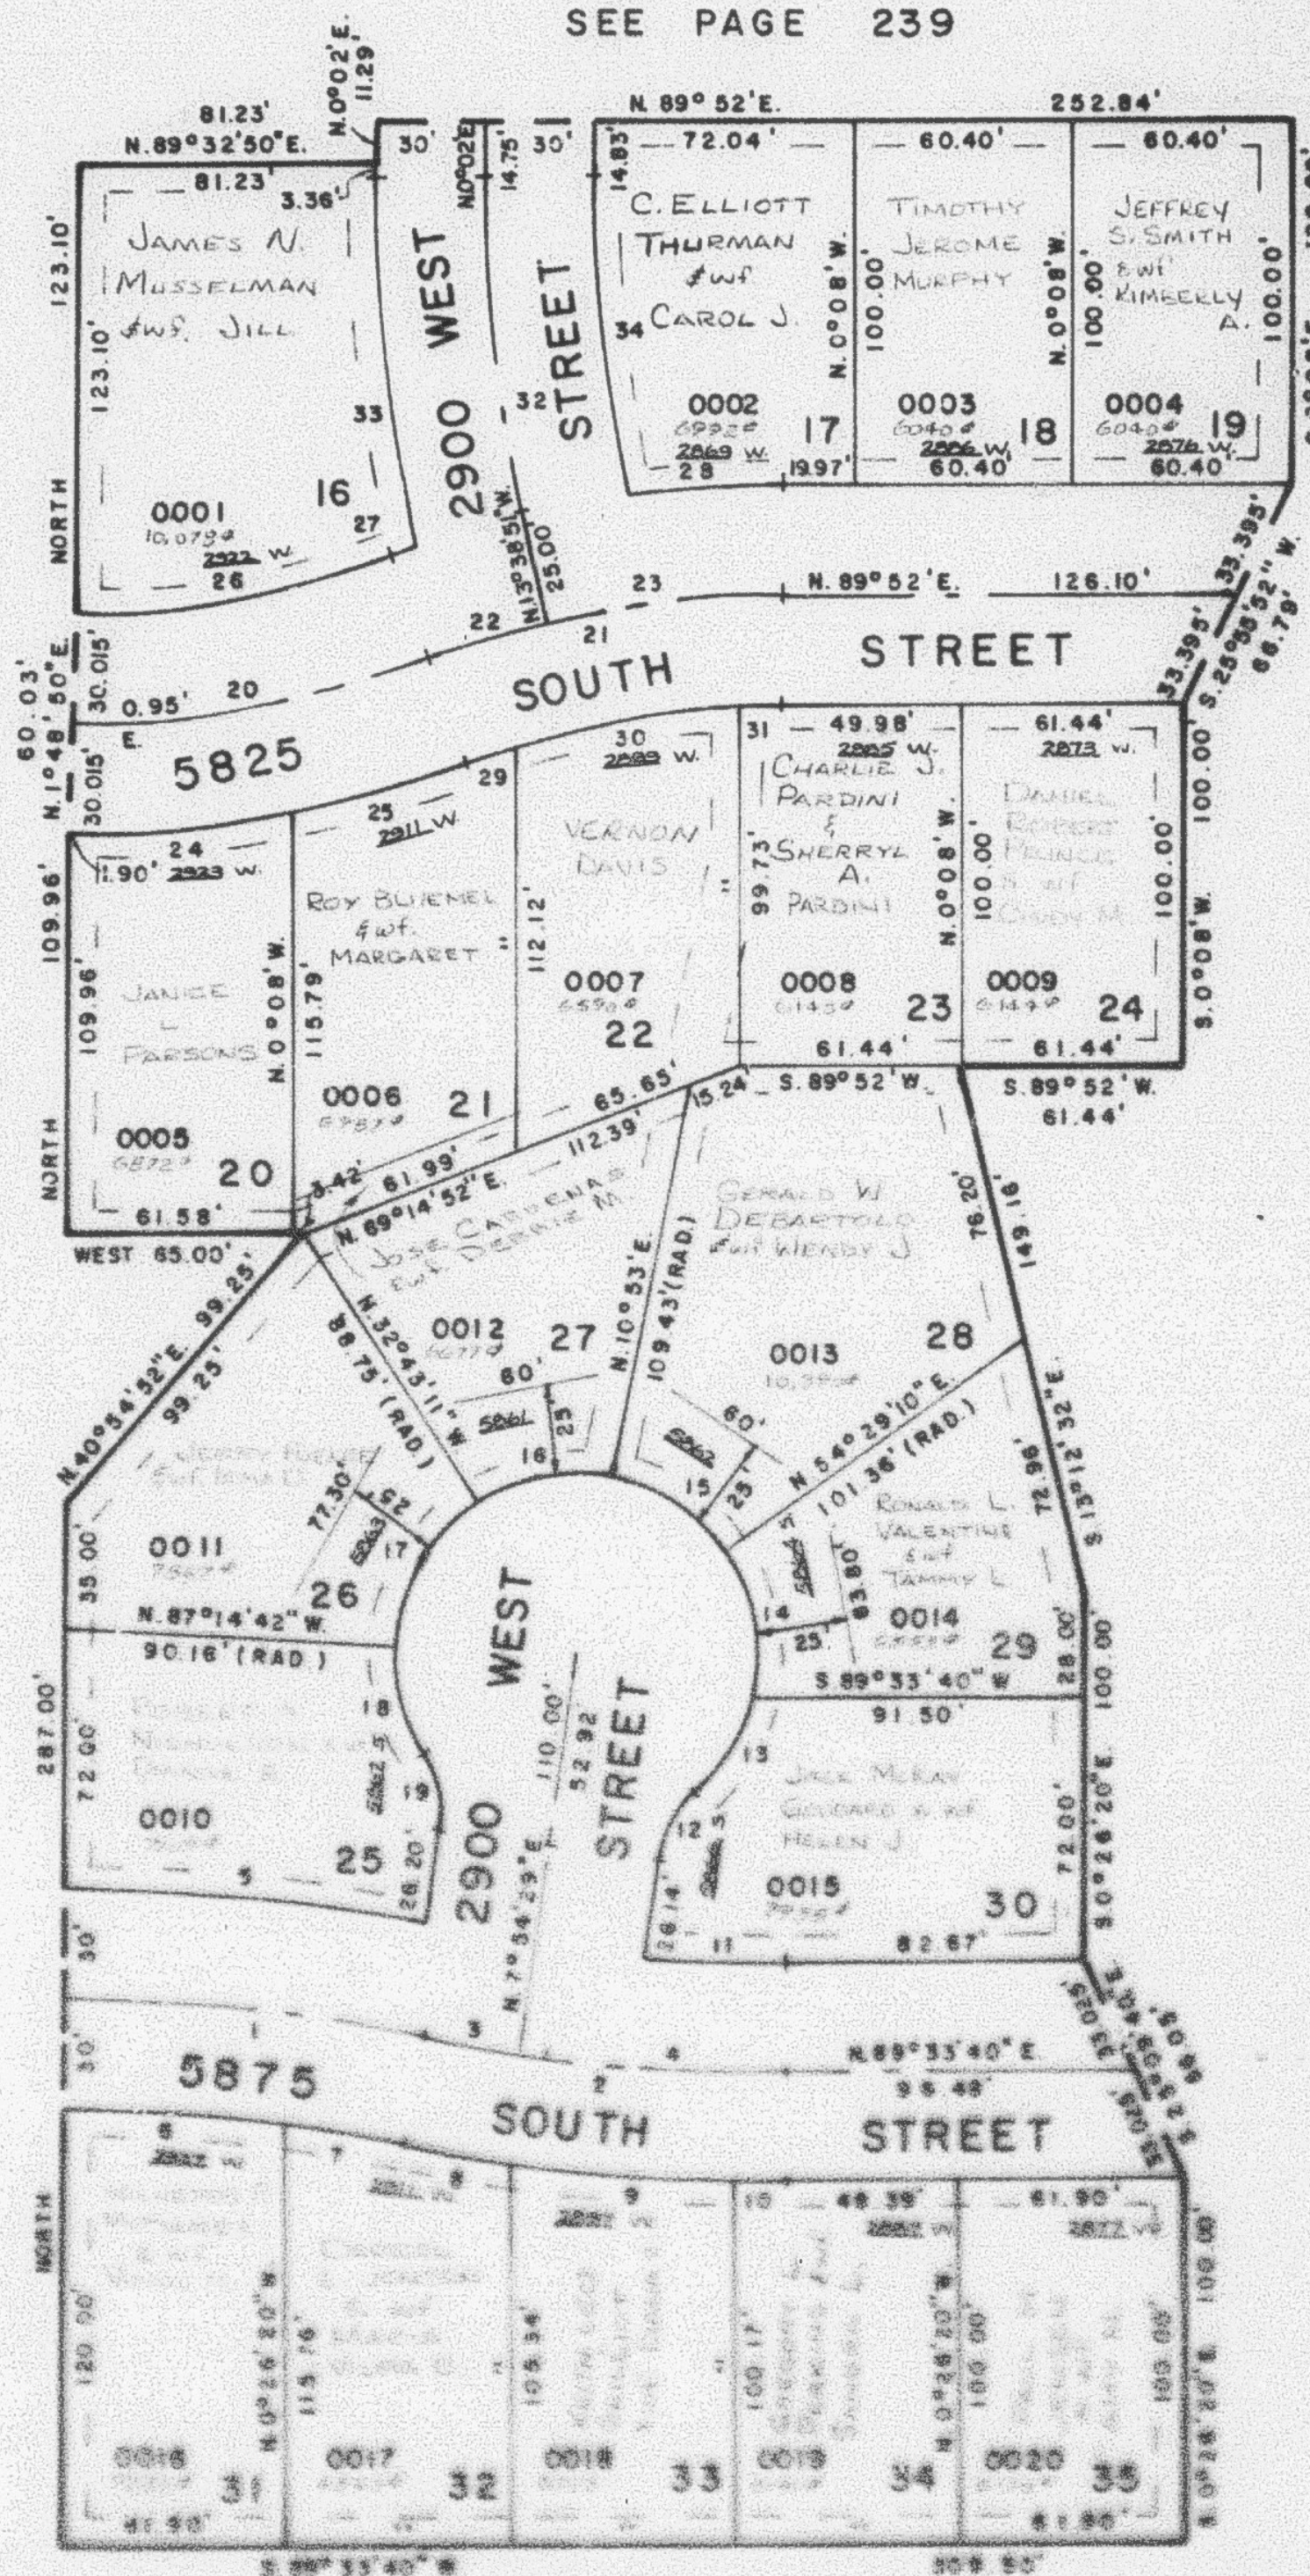

SEE PAGE 250

SEE PAGE 251

7' UTILITY & DRAINAGE EASEMENT
 EACH SIDE OF PROPERTY LINE AS
 INDICATED BY DASHED LINES

FOR COMPLETE ENG. DATA
 SEE ORIG. DES. PLAT IN
 BOOK 24, PAGE 47

SEE PAGE 241