

PART OF N.E. 1/4 SEC. 22, T.5N., R.2W., S.L.B. & M.
MEADOWLANE SUBDIVISION NO. 2

244

TAXING UNIT: 41

IN ROY CITY

PREFIX: 09-244


SCALE 1"=50'

SEE PAGE 239

CURVE DATA

1	2	3
R=528.45'	504.93'	504.93'
A=10°32'17"	11°18'38"	2°57'49"
L=99.70'	99.68'	26.12'
L=99.98'	99.92'	26.12'
T=50.00'	50.00'	13.08'
4	5	6
R=504.93'	504.93'	495.45'
A=6°20'48"	10°18'32"	7°04'25"
L=73.58'	98.84'	61.17'
L=73.43'	98.81'	61.13'
T=36.88'	100°00'44"W	5.86°27'48"E.
7	8	9
R=485.45'	534.93'	534.93'
A=3°47'52"	3°12'26"	6°39'25"
L=32.84'	29.84'	62.15'
L=32.84'	29.84'	62.12'
T=50.00'	5.86°27'48"E.	5.86°27'48"E.
10	11	12
R=534.93'	474.93'	30.00'
A=1°25'48"	4°48'31"	41°24'35"
L=13.51'	39.8'	21.68'
L=13.51'	39.18'	21.21'
T=5.86°27'48"E.	5.86°27'48"E.	5.86°27'48"E.
13	14	15
R=50.00'	50.00'	50.00'
A=36°30'12"	48°10'41"	43°38'10"
L=31.11'	42.82'	35.05'
L=31.11'	41.61'	37.14'
T=5.86°27'48"E.	5.86°27'48"E.	5.86°27'48"E.
16	17	18
R=50.00'	50.00'	50.00'
A=43°38'10"	54°31'32"	36°15'24"
L=38.08'	47.88'	31.64'
L=37.14'	48.81'	31.12'
T=5.86°27'48"E.	5.86°27'48"E.	5.86°27'48"E.
19	20	21
R=30.00'	278.15'	277.01'
A=41°24'35"	20°38'48"	20°27'48"
L=21.68'	98.92'	98.94'
L=21.68'	98.38'	98.41'
T=5.86°27'48"E.		
22	23	24
R=277.01'	277.01'	305.18'
A=8°04'57"	13°30'51"	11°13'30"
L=33.60'	68.34'	59.79'
L=33.60'	68.18'	59.69'
T=16.82'	32.82'	18.4°23'15"E.
25	26	27
R=305.18'	245.18'	307.01'
A=9°22'18"	20°35'48"	1°20'39"
L=49.92'	88.14'	7.20'
L=49.92'	87.88'	7.20'
T=16.82'	32.82'	18.4°23'15"E.
28	29	30
R=307.01'	247.01'	247.01'
A=7°04'12"	3°17'54"	14°30'22"
L=42.38'	14.22'	62.84'
L=42.38'	14.22'	62.37'
T=16.82'	32.82'	18.4°23'15"E.
31	32	33
R=247.01'	416.81'	446.81'
A=2°39'32"	13°40'51"	13°13'41"
L=11.46'	98.82'	103.18'
L=11.46'	98.29'	102.93'
T=16.82'	32.82'	18.4°23'15"E.
34	35	36
R=306.81'	247.01'	247.01'
A=13°09'29"		
L=88.83'		
L=88.83'		
T=16.82'		

SEE
PAGE
241

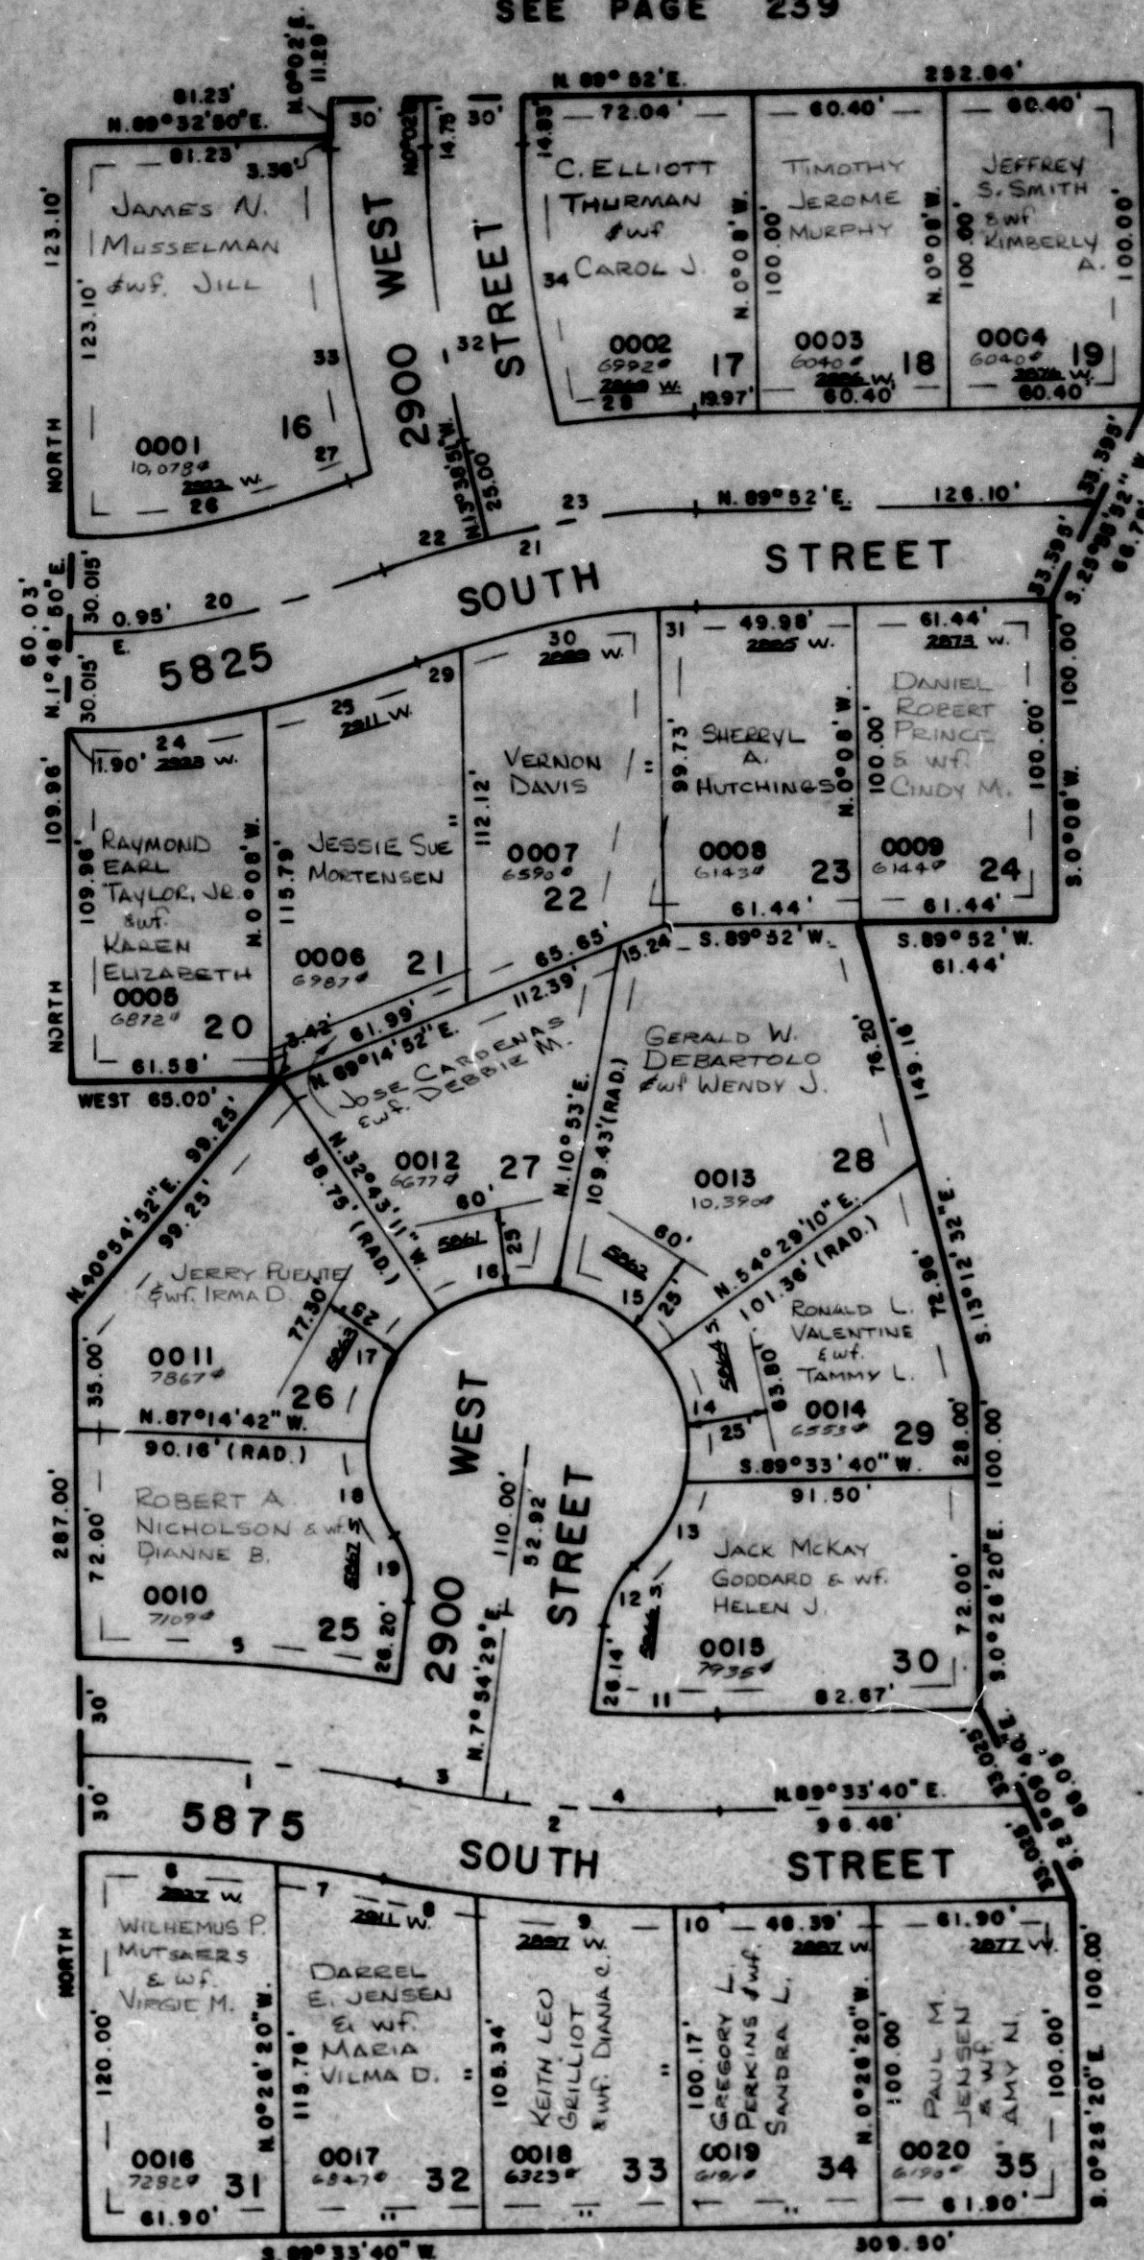

SEE PAGE 250

SEE PAGE 251

7' UTILITY & DRAINAGE EASEMENT
EACH SIDE OF PROPERTY LINE AS
INDICATED BY DASHED LINES

FOR COMPLETE ENG. DATA
SEE ORIG. DED. PLAT IN
BOOK 24, PAGE 47

SEE PAGE 85-1

W.F.J. 7-82