

PART OF N.E. 1/4 SEC. 22, T.5N., R.2W., S.L.B. & M.
MEADOWLANE SUBDIVISION NO. 2

244

TAXING UNIT 41

IN ROY CITY

PREFIX 09-244


SCALE 1"=50'

SEE PAGE 239

CURVE DATA

1	2	3
R=525.45'	504.93'	504.93'
A=10°52'17"	11°18'38"	2°57'49"
L=99.70'	99.68'	26.12'
LC=99.55'	99.52'	26.12'
T=50.00'	50.00'	13.06'
4	5	6
R=504.93'	555.45'	495.45'
A=8°20'49"	10°18'32"	7°04'25"
L=73.56'	99.94'	61.17'
LC=73.49'	99.81'	61.13'
T=36.85'	N.84°50'44"W	S.86°27'48"E
7	8	9
R=495.45'	534.93'	534.93'
A=3°47'52"	3°12'24"	6°39'25"
L=32.84'	29.94'	62.15'
LC=32.84'	29.94'	62.12'
	S.81°01'39"E	S.80°43'56"E
10	11	12
R=534.55'	474.93'	50.00'
A=1°26'48"	4°45'31"	41°24'35"
L=13.51'	39.07'	21.68'
LC=13.51'	39.16'	21.21'
	S.89°42'56"E	N.88°04'35"W
13	14	15
R=50.00'	50.00'	50.00'
A=35°39'12"	49°10'41"	43°36'10"
L=31.11'	42.92'	35.05'
LC=30.51'	41.61'	37.14'
	N.31°29'27"E	N.10°55'30"W
16	17	18
R=50.00'	50.00'	50.00'
A=43°36'10"	54°31'32"	36°15'24"
L=38.05'	47.58'	31.64'
LC=37.14'	45.81'	31.12'
	S.78°04'55"W	S.30°01'04"W
19	20	21
R=30.09'	275.18'	277.01'
A=41°24'35"	20°35'48"	20°27'48"
L=21.64'	98.92'	98.94'
LC=21.21'	98.39'	98.41'
	S.12°47'49"E	
22	23	24
R=277.01'	277.01'	305.18'
A=6°56'57"	13°30'51"	11°13'30"
L=33.60'	65.34'	59.79'
LC=33.58'	65.19'	59.69'
	T=16.82'	32.82'
25	26	27
R=305.18'	245.18'	307.01'
A=9°22'18"	20°35'48"	1°20'39"
L=49.92'	88.14'	7.20'
LC=49.88'	87.68'	7.20'
	N.74°05'21"E	S.79°42'06"W
28	29	30
R=307.01'	247.01'	247.01'
A=7°54'12"	3°17'54"	14°30'22"
L=42.35'	14.22'	62.54'
LC=42.32'	14.22'	62.37'
	S.85°54'54"W	N.71°03'09"E
31	32	33
R=247.01'	416.81'	446.81'
A=2°39'32"	13°40'51"	13°13'41"
L=11.48'	99.52'	103.16'
LC=11.48'	99.29'	102.93'
	N.88°32'14"E	S.8°34'50"E
34	35	36
R=385.81'		
A=13°09'29"		
L=88.83'		
LC=88.84'		
	N.6°32'46"W	

SEE
PAGE
241

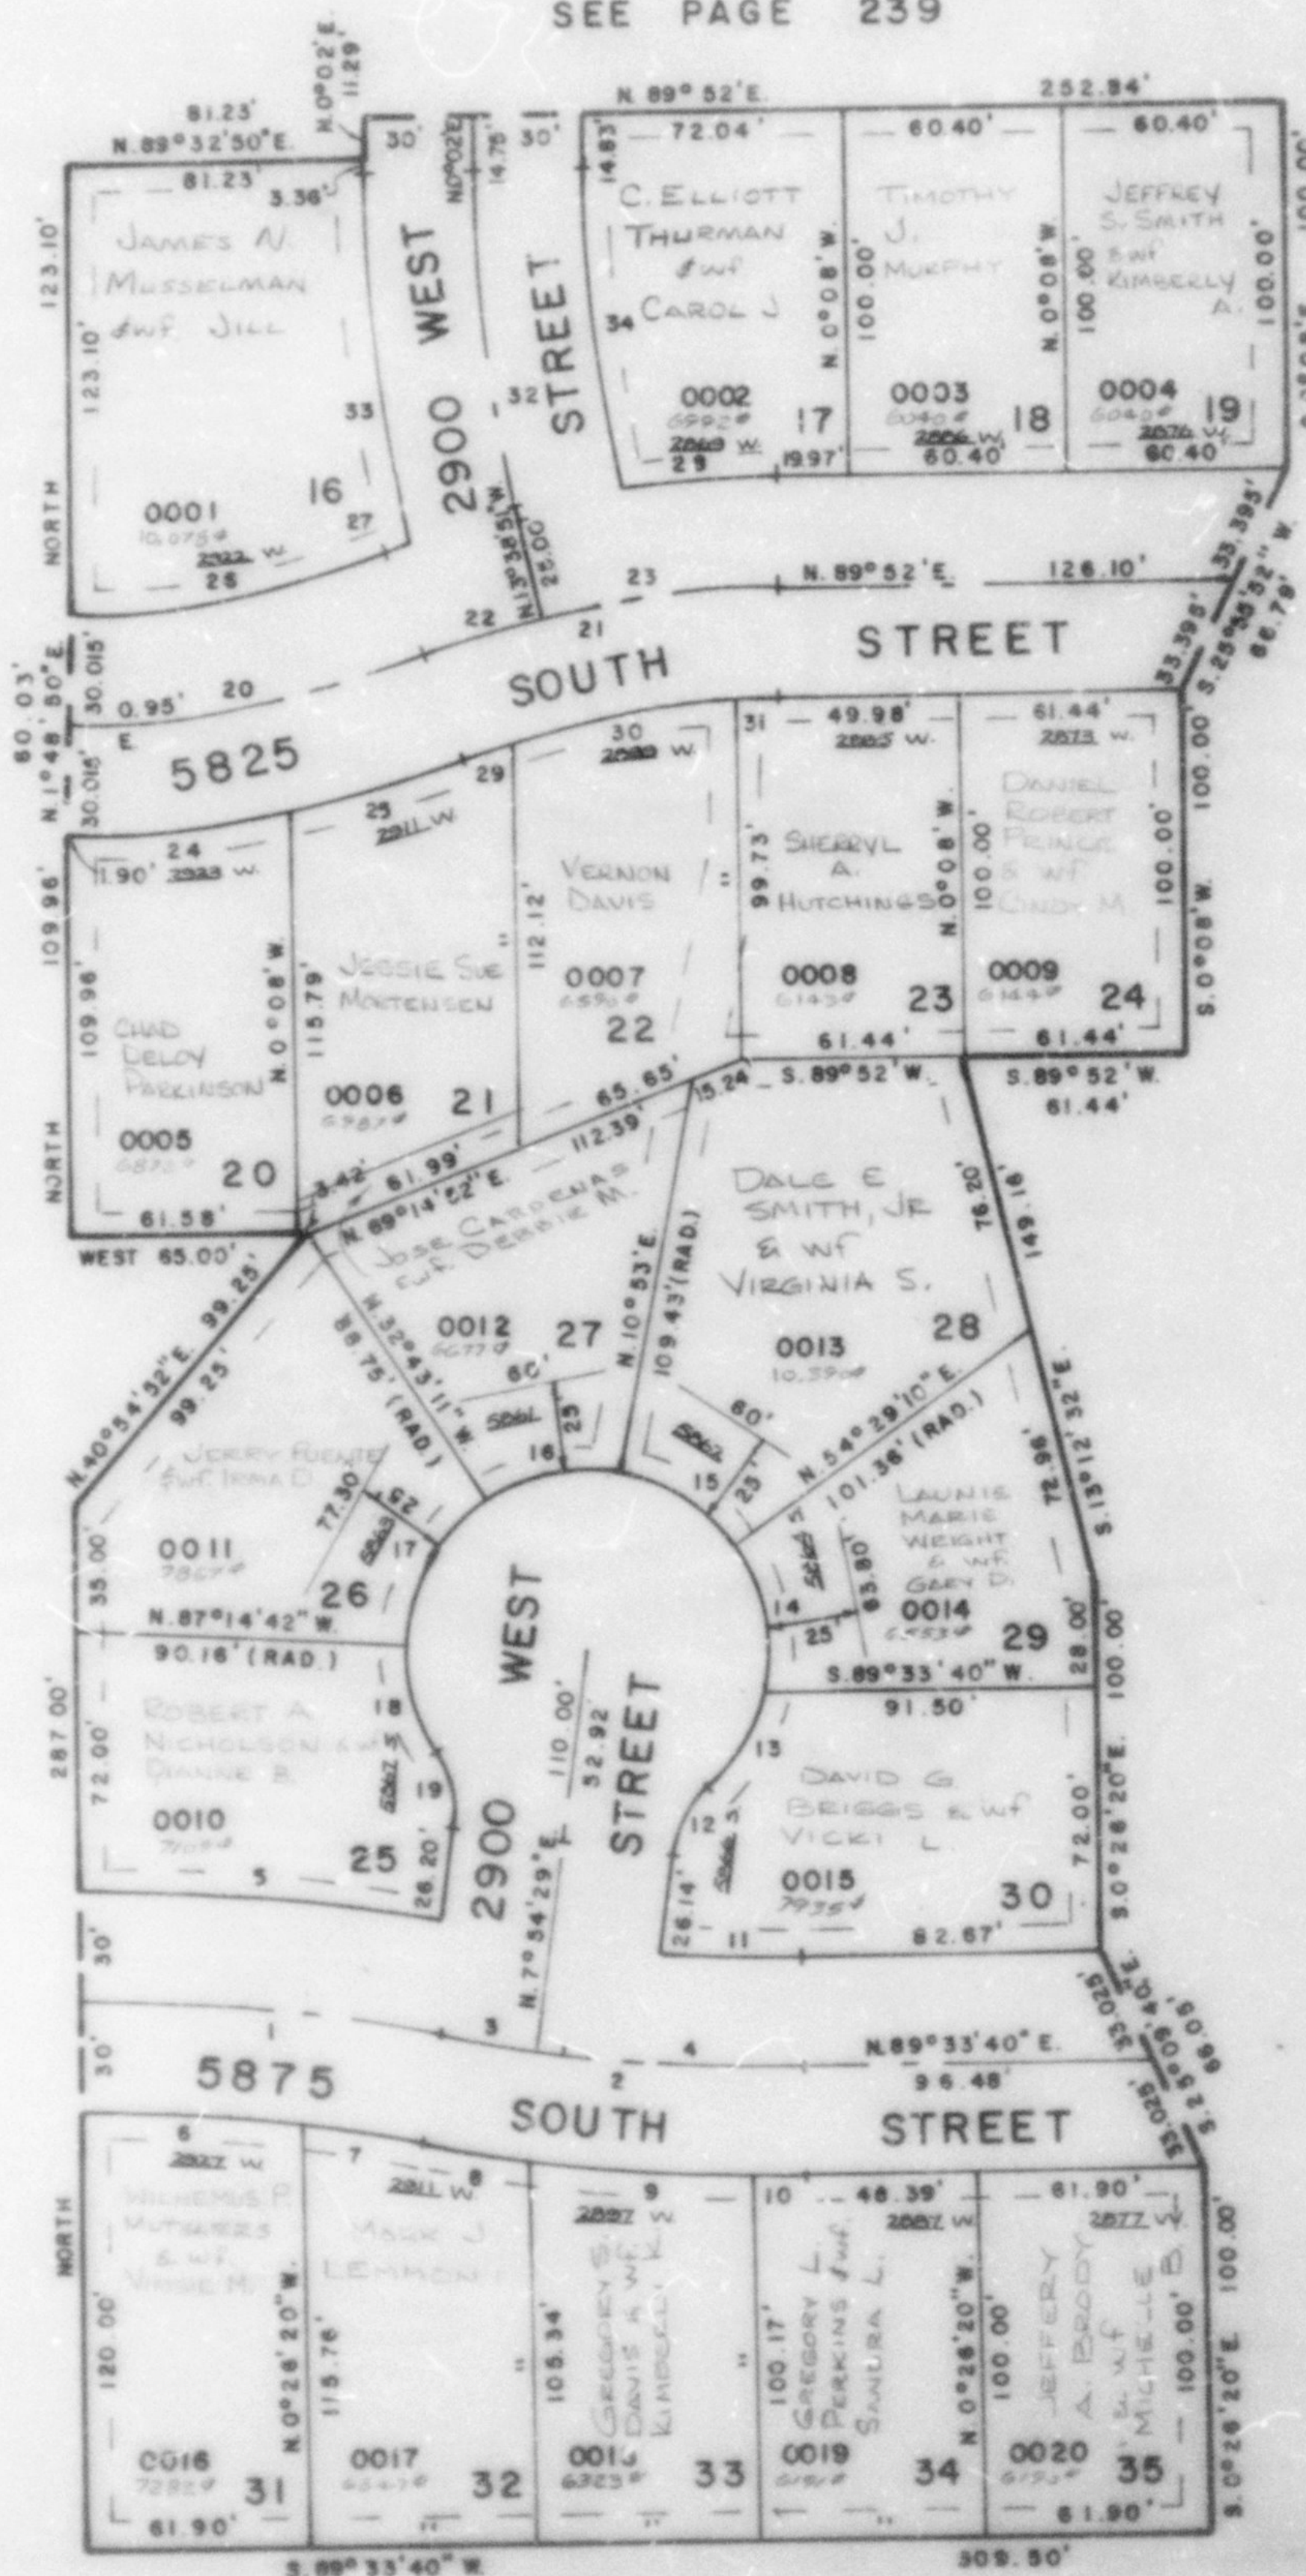

SEE PAGE 250

SEE PAGE 251

7' UTILITY & DRAINAGE EASEMENT
EACH SIDE OF PROPERTY LINE AS
INDICATED BY DASHED LINES

FOR COMPLETE ENG. DATA
SEE ORIG. DED. PLAT IN
BOOK 24, PAGE 47

SEE PAGE 85-1

W.F.J. 7-82