

PART OF SECTION 15, T.5N., R.2W., S.L.B. & M.  
**KENTWOOD CONDOMINIUM**


IN ROY CITY

SCALE 1" = 40'

TAXING UNIT: 41

SURVEY PLAT BOOK 24 OF DEDICATION PLATS, PAGE 85

SEE PAGE 185

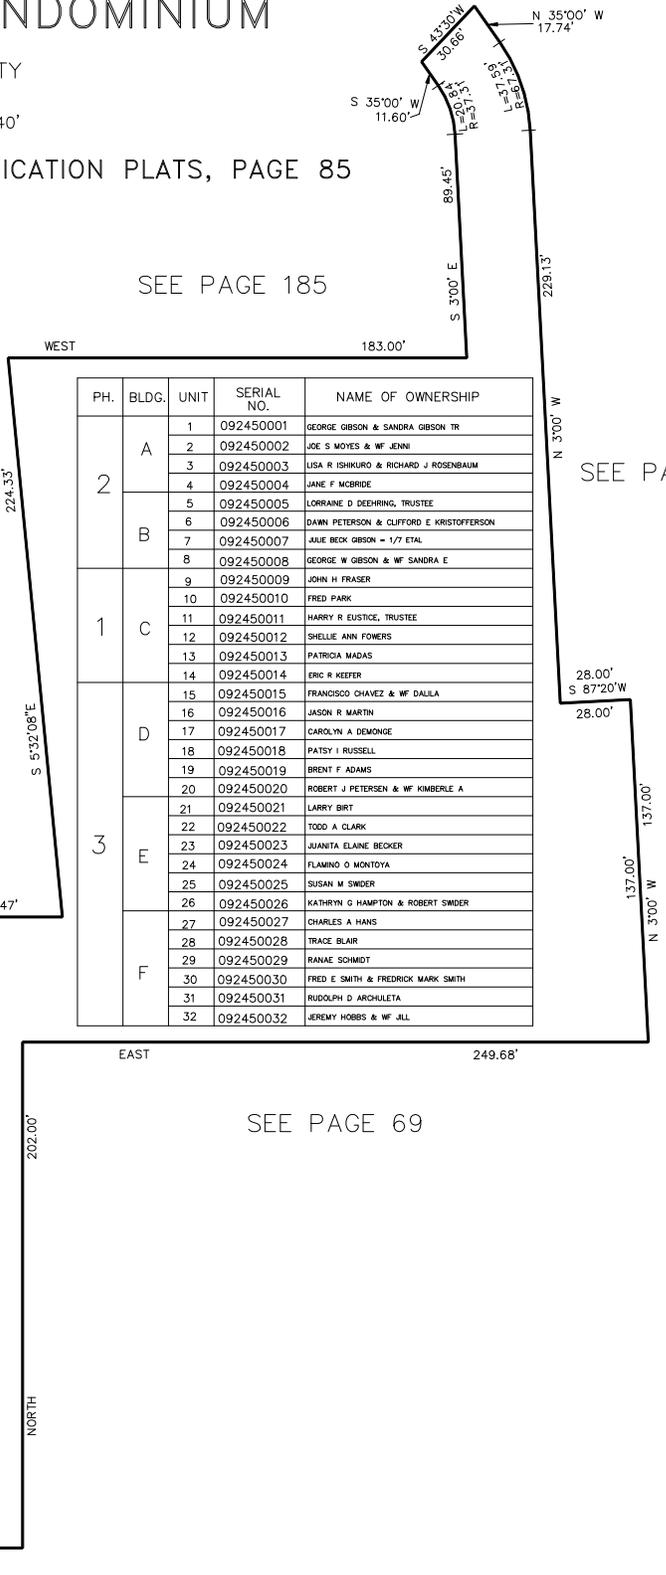

PH.	BLDG.	UNIT	SERIAL NO.	NAME OF OWNERSHIP
2	A	1	092450001	GEORGE GIBSON & SANDRA GIBSON TR
		2	092450002	JOE S MOYES & WF JENNI
		3	092450003	USA R ISHIKURO & RICHARD J ROSENBAUM
		4	092450004	JANE F MCBRIDE
	B	5	092450005	LORRAINE D DIEHRING, TRUSTEE
		6	092450006	DAWN PETERSON & CLIFFORD E KRISTOFFERSON
		7	092450007	JULIE BECK GIBSON - 1/7 ETAL
		8	092450008	GEORGE W GIBSON & WF SANDRA E
1	C	9	092450009	JOHN H FRASER
		10	092450010	FRED PARK
		11	092450011	HARRY R EUSTICE, TRUSTEE
		12	092450012	SHELLIE ANN FOWERS
		13	092450013	PATRICIA MADAS
		14	092450014	ERIC R KEEFER
		15	092450015	FRANCISCO CHAVEZ & WF DALLA
		16	092450016	JASON R MARTIN
		17	092450017	CAROLYN A DEMONGE
		18	092450018	PATSY I RUSSELL
3	D	19	092450019	BRENT F ADAMS
		20	092450020	ROBERT J PETERSEN & WF KIMBERLE A
		21	092450021	LARRY BIRT
		22	092450022	TODD A CLARK
	E	23	092450023	JUANITA ELANE BECKER
		24	092450024	FLAMINGO O MONTOYA
		25	092450025	SUSAN M SWIDER
		26	092450026	KATHRYN G HAMPTON & ROBERT SWIDER
	F	27	092450027	CHARLES A HANS
		28	092450028	TRACE BLAIR
		29	092450029	RANAE SCHMIDT
		30	092450030	FRED E SMITH & FREDRICK MARK SMITH
	31	092450031	RUDOLPH D ARCHULETA	
	32	092450032	JEREMY HOBBS & WF JILL	

SEE PAGE 188

SEE PAGE 185

SEE PAGE 69

SEE PAGE 69

COMMON AREA  
 092450033