

MEADOWLANE SUBDIVISION NO. 3

PLATTING UNIT - 41

IN ROY CITY

PREFIX - 00-044

SCALE 1" = 30'


SEE PAGE 239

SEE PAGE 244

SEE PAGE 250

7' UTILITY & DRAINAGE EASEMENTS
EACH SIDE OF PROPERTY LINE AS
INDICATED BY DASHED LINES.

FOR COMPLETE ENG. DATA
SEE ORIG. DED. PLAT IN
BOOK 25, PAGE 9

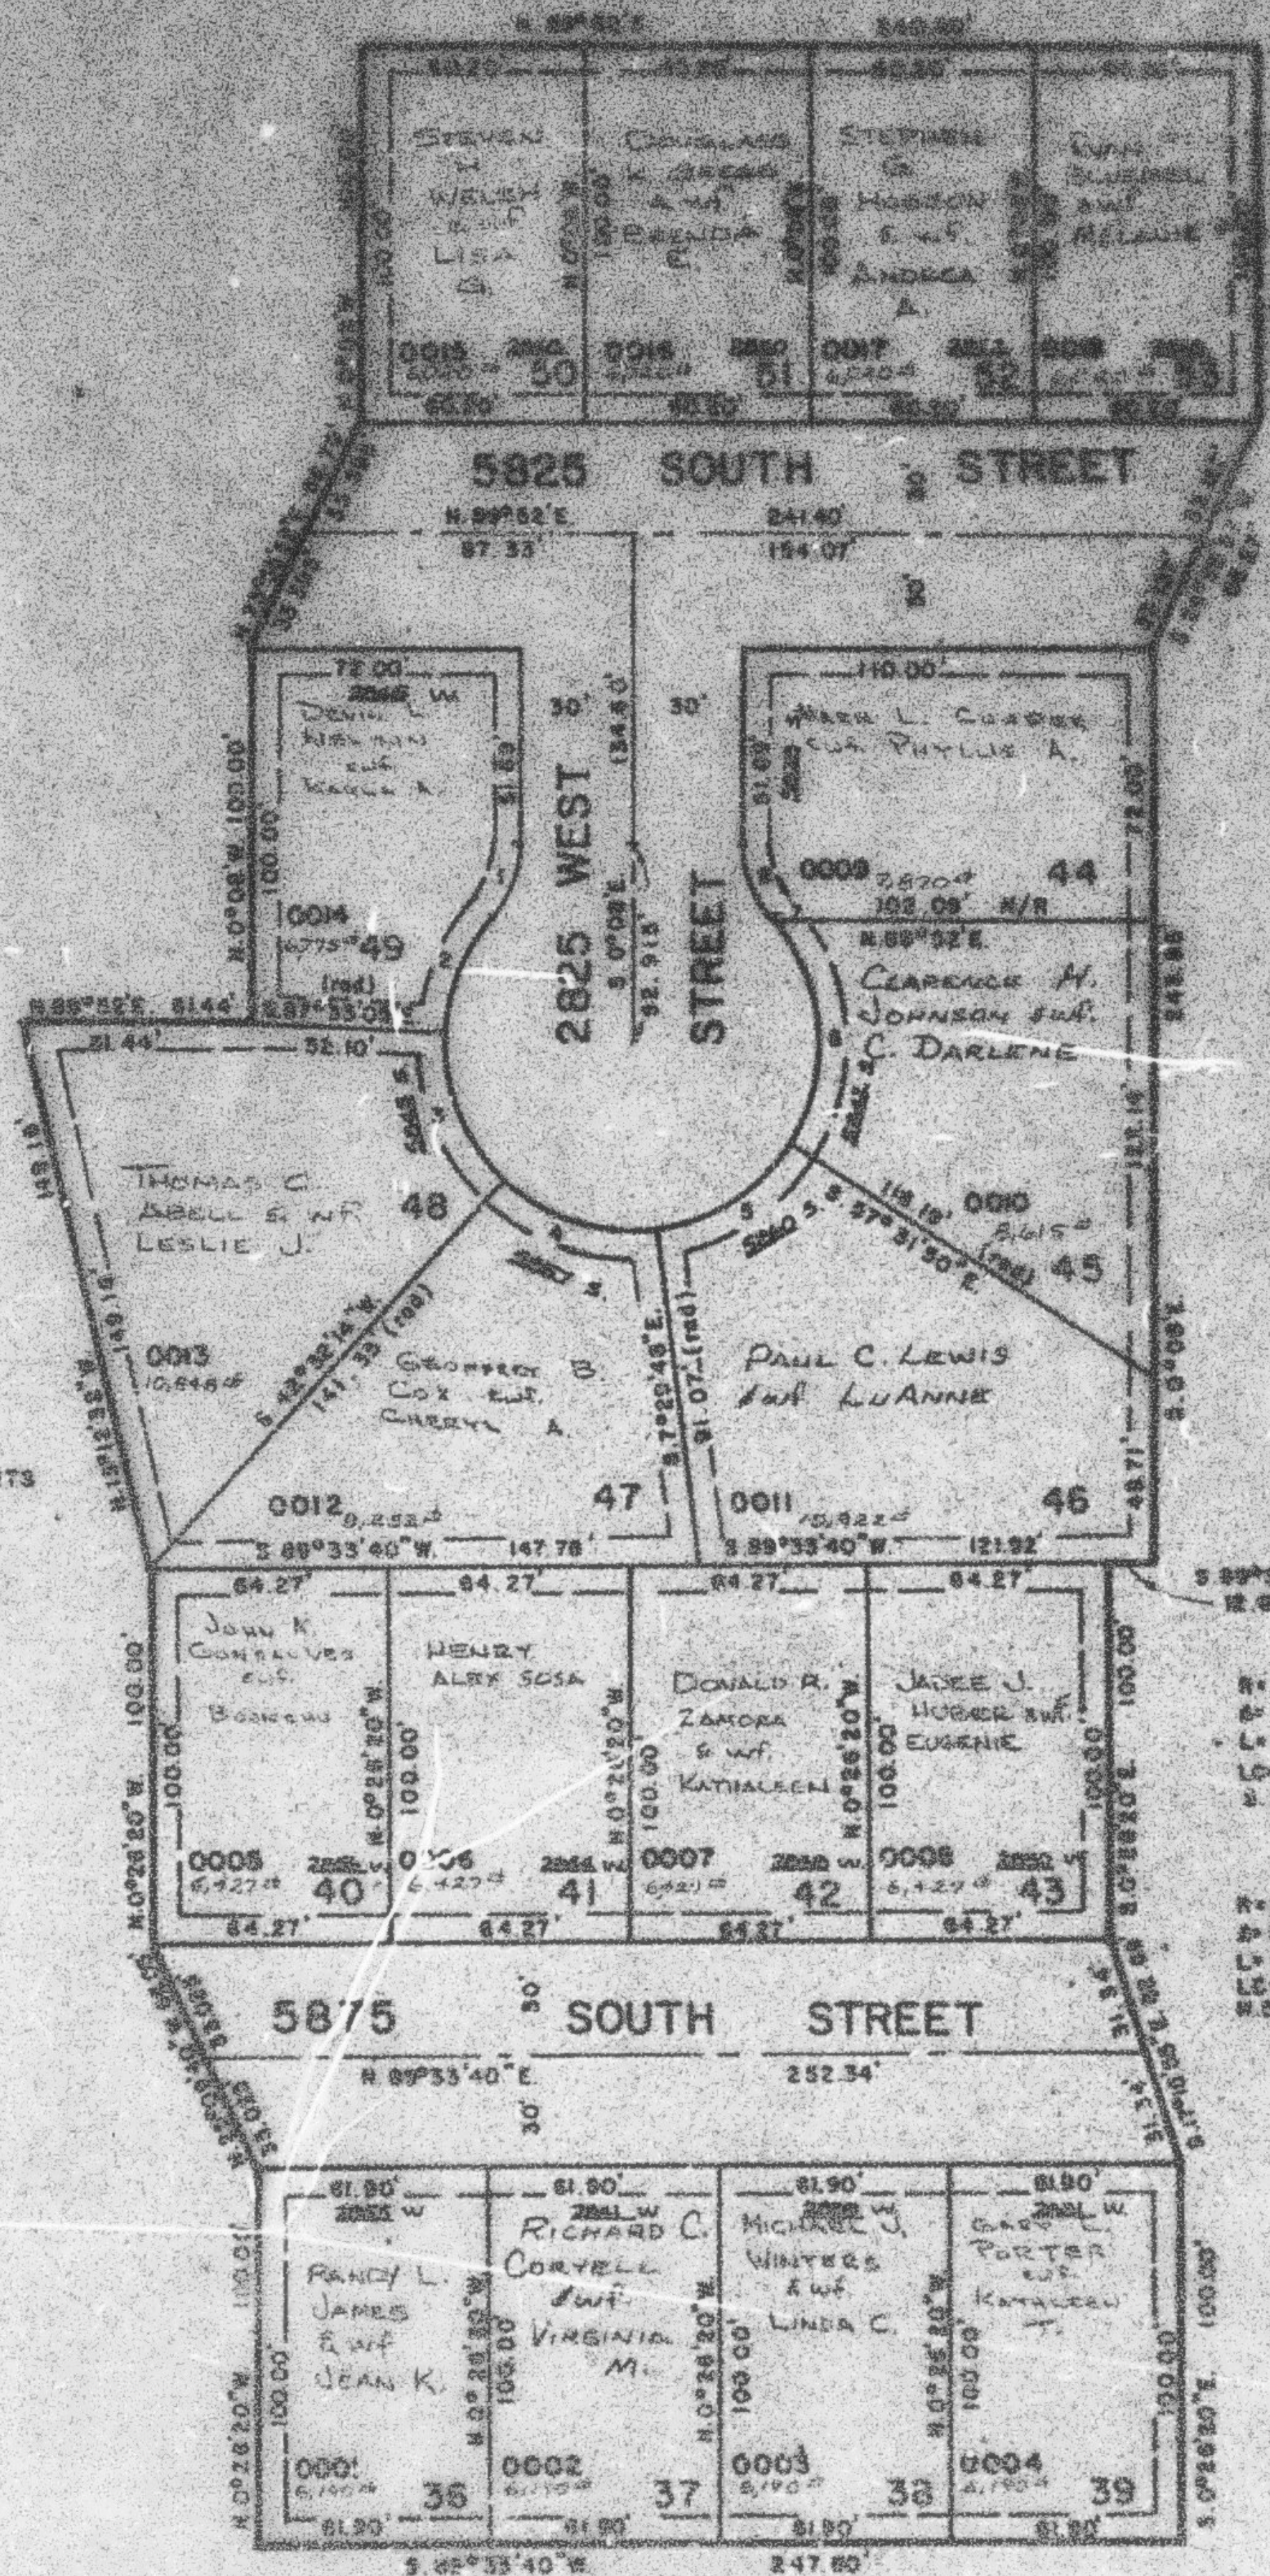

CURVE DATA		CURVE DATA	
1	2	3	4
R=50.00'	50.00'	50.00'	50.00'
Δ=4°24'35"	38°45'40"	42°54'41"	30°02'02"
L=21.65'	33.88'	43.26'	43.66'
LC=21.21'	33.24'	42.19'	42.29'
Δ=21°34'17"W	Δ=21°31'45"W	Δ=22°30'29"E	Δ=72°28'47"E
5	6	7	8
R=50.00'	50.00'	50.00'	30.00'
Δ=32°02'02"	73°17'40"	0°43'04"	41°24'25"
L=43.65'	63.86'	0.63'	21.86'
LC=42.28'	68.88'	0.63'	21.86'
Δ=57°28'11"E	Δ=4°10'41"W	Δ=41°11'05"W	Δ=20°02'17"W

SEE PAGE 251

SEE PAGE 251