

PART OF S.E. 1/4, SEC. 15, T.5N., R.2W., S.L.B. & M.

247

KENTWOOD ESTATES PHASE 3

P.R.U.D.

TAKING UNIT: 41

IN ROY CITY

PREFIX: 09-247


SCALE = 1" = 40'

EXCEPT WHERE OTHERWISE SHOWN
ALL LOTS ARE OWNED BY:
HOME ABSTRACT AND TITLE CO., INC., AS TRUSTEE

SEE PAGE 68

SEE PAGE 68

SEE PAGE 68

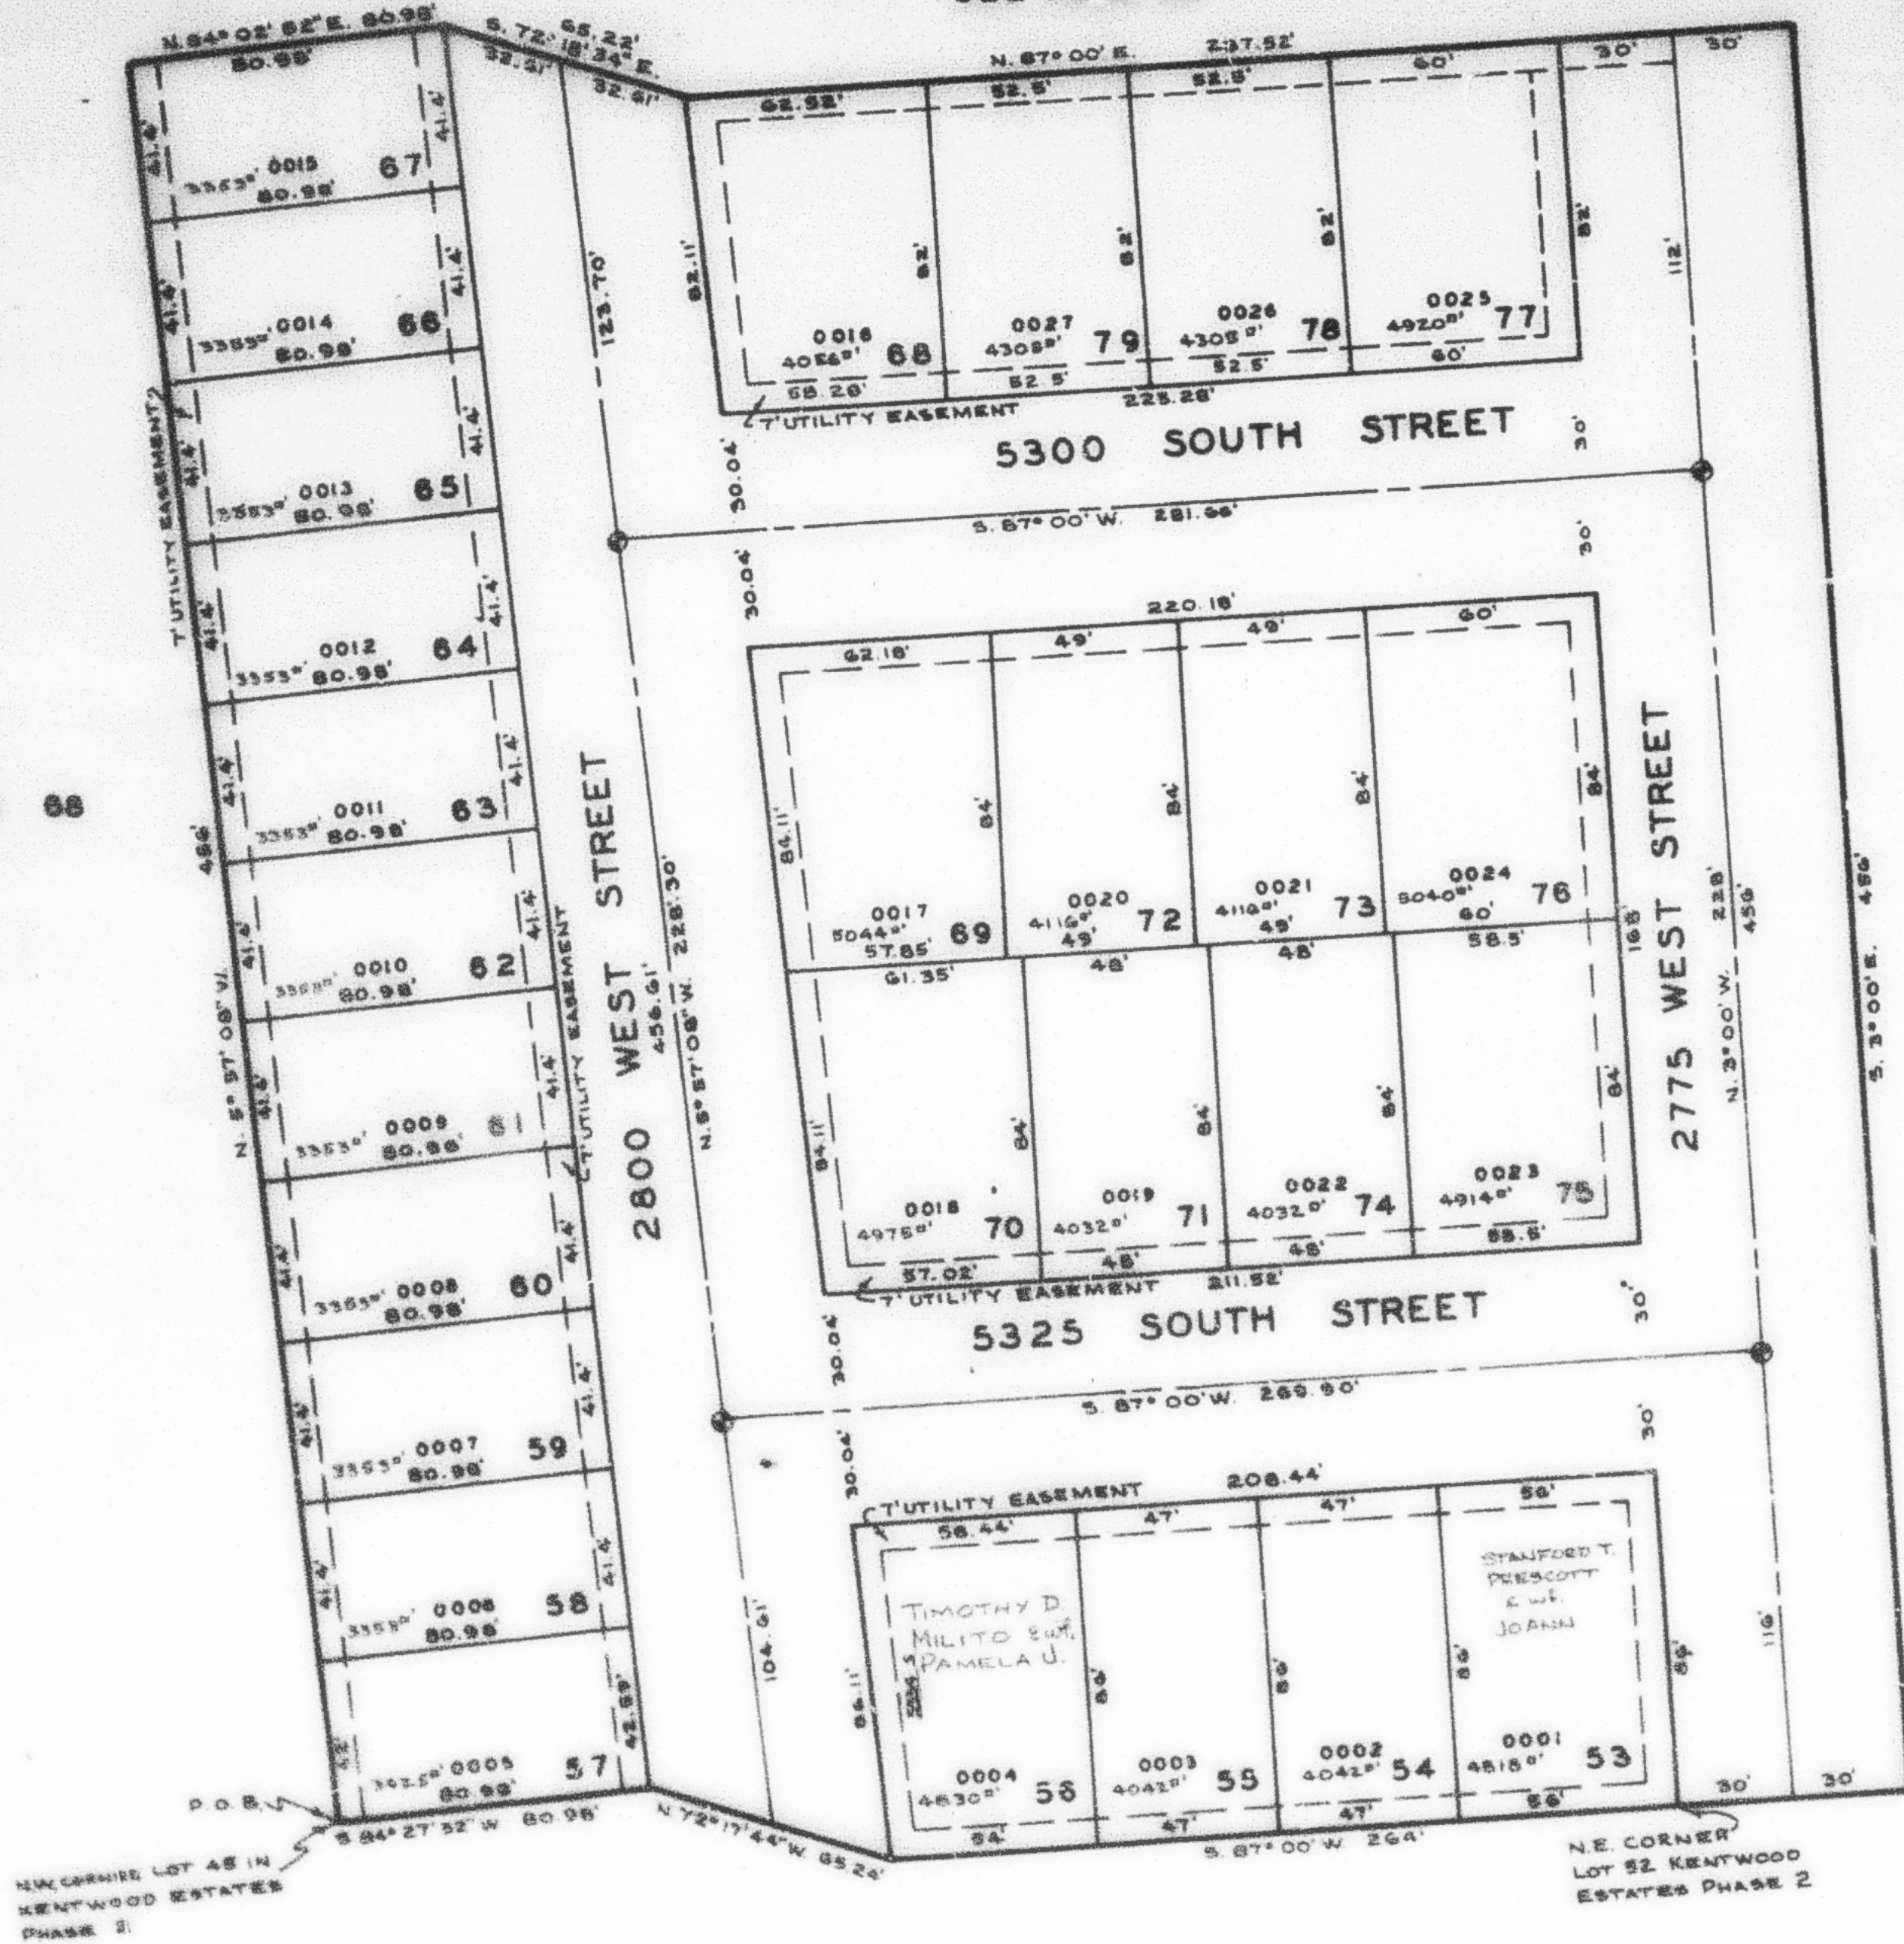

SEE PAGE 207

FOR COMPLETE ENGINEERING DATA
SEE ORIGINAL DEDICATION PLAT
IN BOOK 25 PAGE 12.

② LOCATION OF SURVEY
MONUMENTS.