

PART OF S.E. 1/4, SEC. 15, T.5N., R.2W., S.L.B. & M.

247

KENTWOOD ESTATES PHASE 3

P.R.U.D.

IN ROY CITY

SCALE = 1"=40'

TAXING UNIT: 41

PREFIX: 09-247


EXCEPT WHERE OTHERWISE SHOWN
ALL LOTS ARE OWNED BY:
HOME ABSTRACT AND TITLE CO. INC., AS TRUSTEE

SEE PAGE 68

THE ROYALWOODS
CONDOMINIUM
SEE PAGES
285 TO 287

SEE PAGE 68

SEE PAGE 68

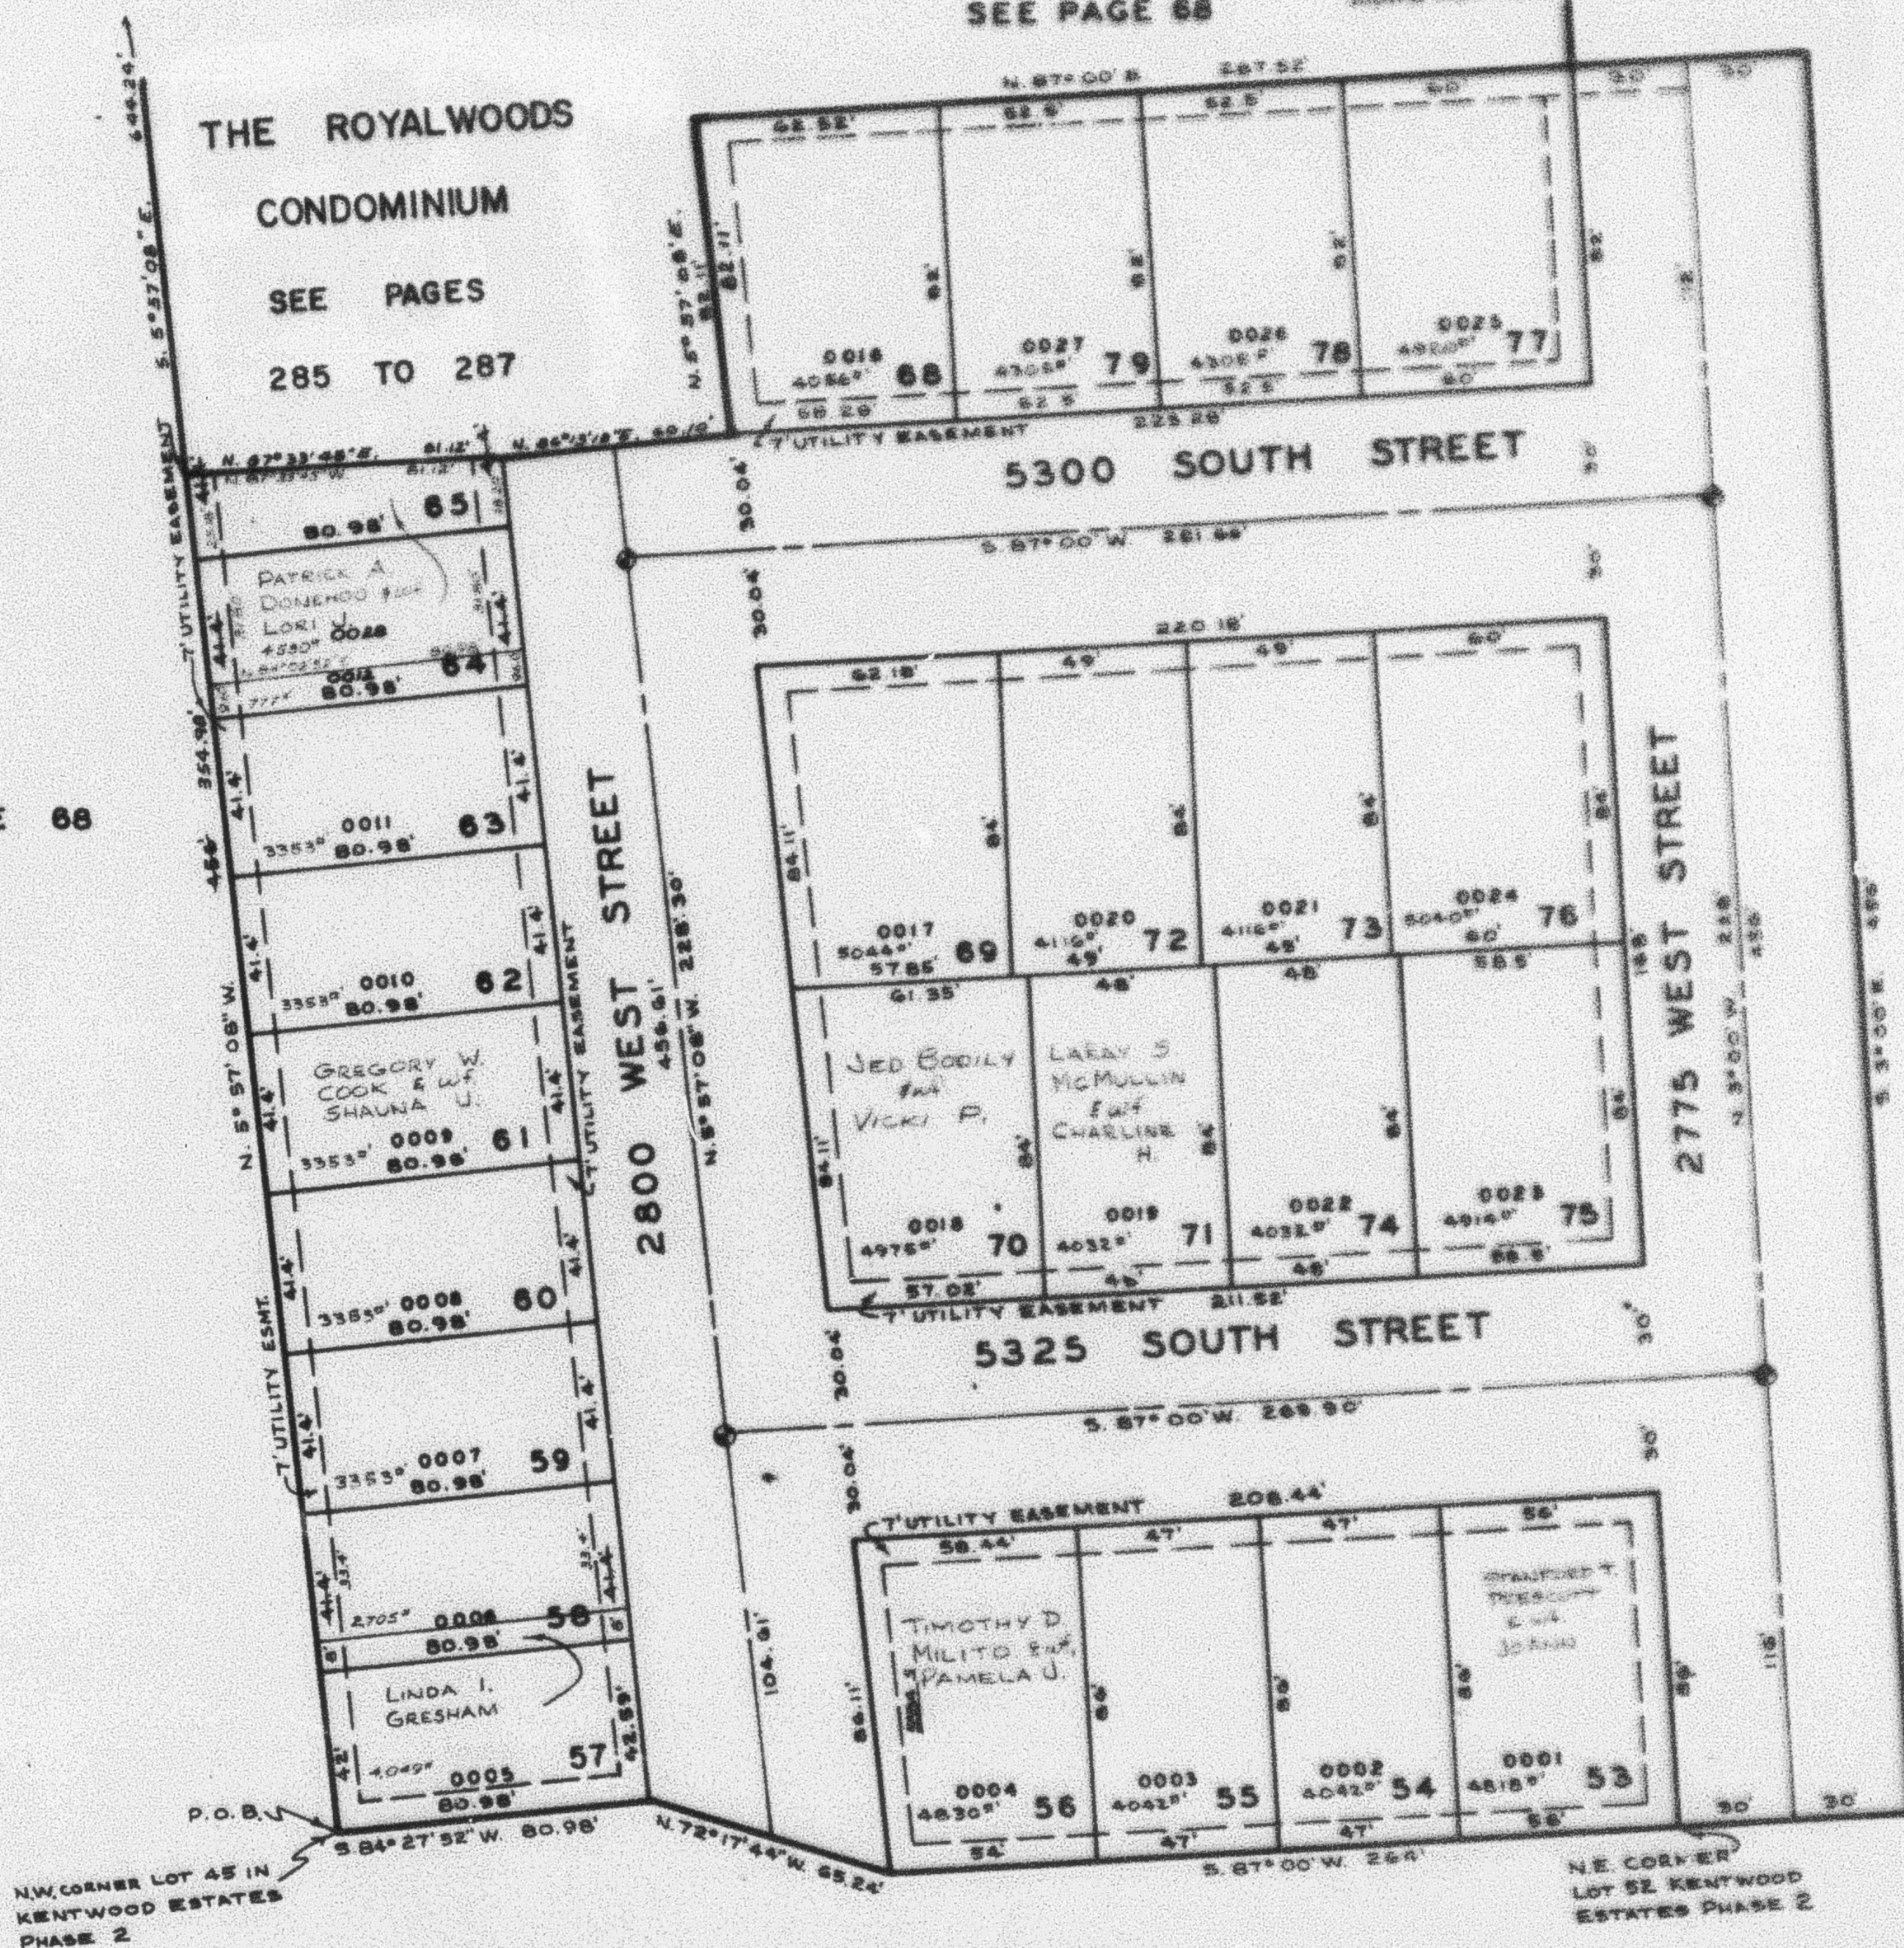

SEE PAGE 207

FOR COMPLETE ENGINEERING DATA
SEE ORIGINAL DESCRIPTION PLAT
IN BOOK 25 PAGE 12.

LOCATION OF SURVEY
MONUMENTS