

PART OF S.E. 1/4, SEC. 15, T.5N., R.2W., S.L.B. & M.  
**KENTWOOD ESTATES PHASE 3**


P.R.U.D.  
 LOTS 53-65 68-79

IN ROY CITY  
 SCALE 1" = 40'

TAXING UNIT: 41

SEE PAGE 286

SEE PAGE 287

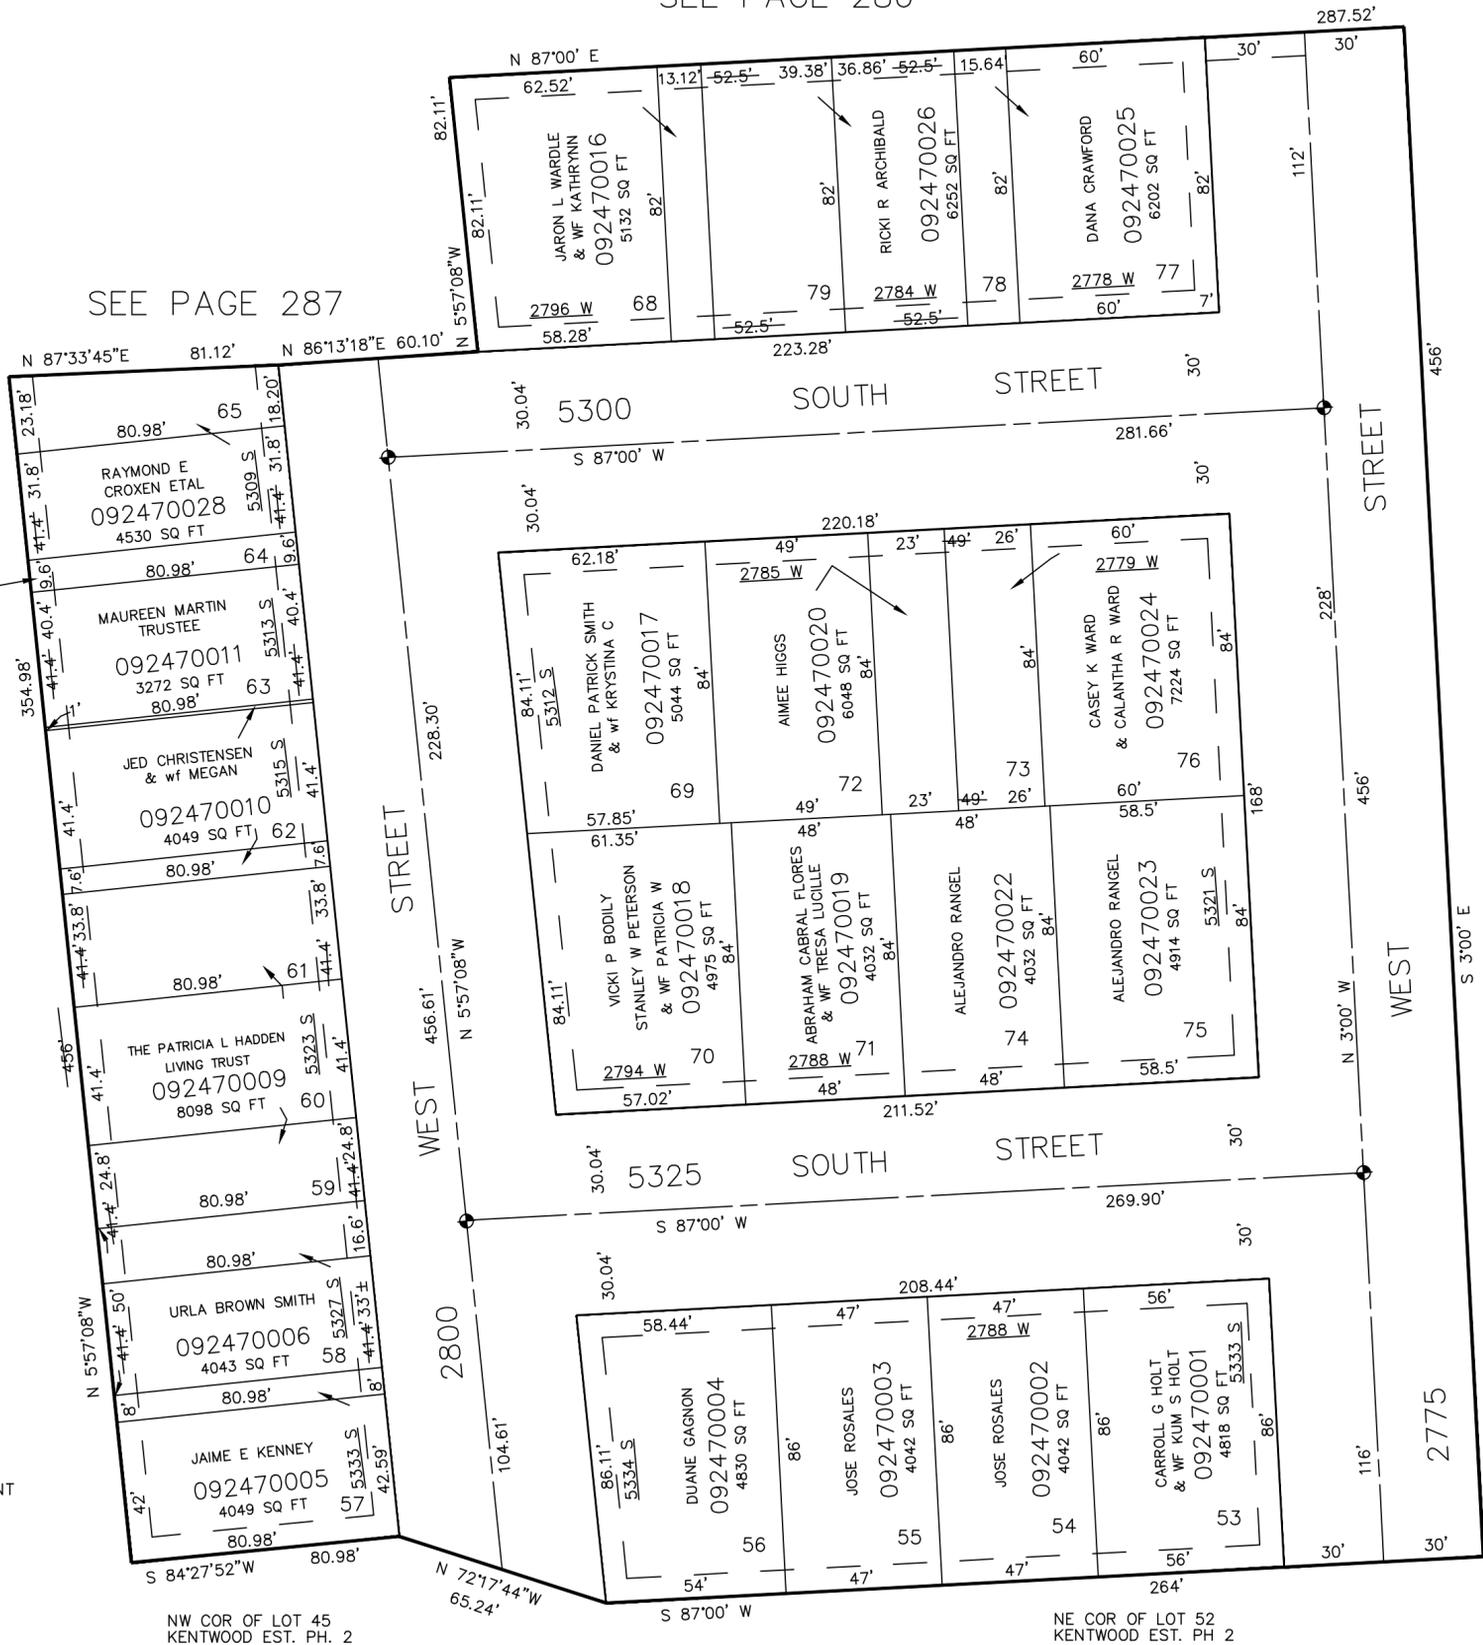

SEE PAGE  
 68

SEE PAGE  
 68

7' UTILITY AND DRAINAGE EASEMENT  
 EACH SIDE OF LOT LINES AS  
 INDICATED BY DASHED LINES.

FOR COMPLETE ENGINEERING  
 DATA SEE ORIGINAL  
 DEDICATION PLAT  
 IN BOOK 25 PAGE 12.

SEE PAGE 207