

PART OF N.W. 1/4 SEC. 15, T. 5 N., R. 2 W., S.L.B. & M.
COUNTRY LANE SUBDIVISION NO. 2

249


TAXING UNIT 41

LOTS 27-37

IN ROY CITY

PREFIX 09-249

SCALE 1" = 50'

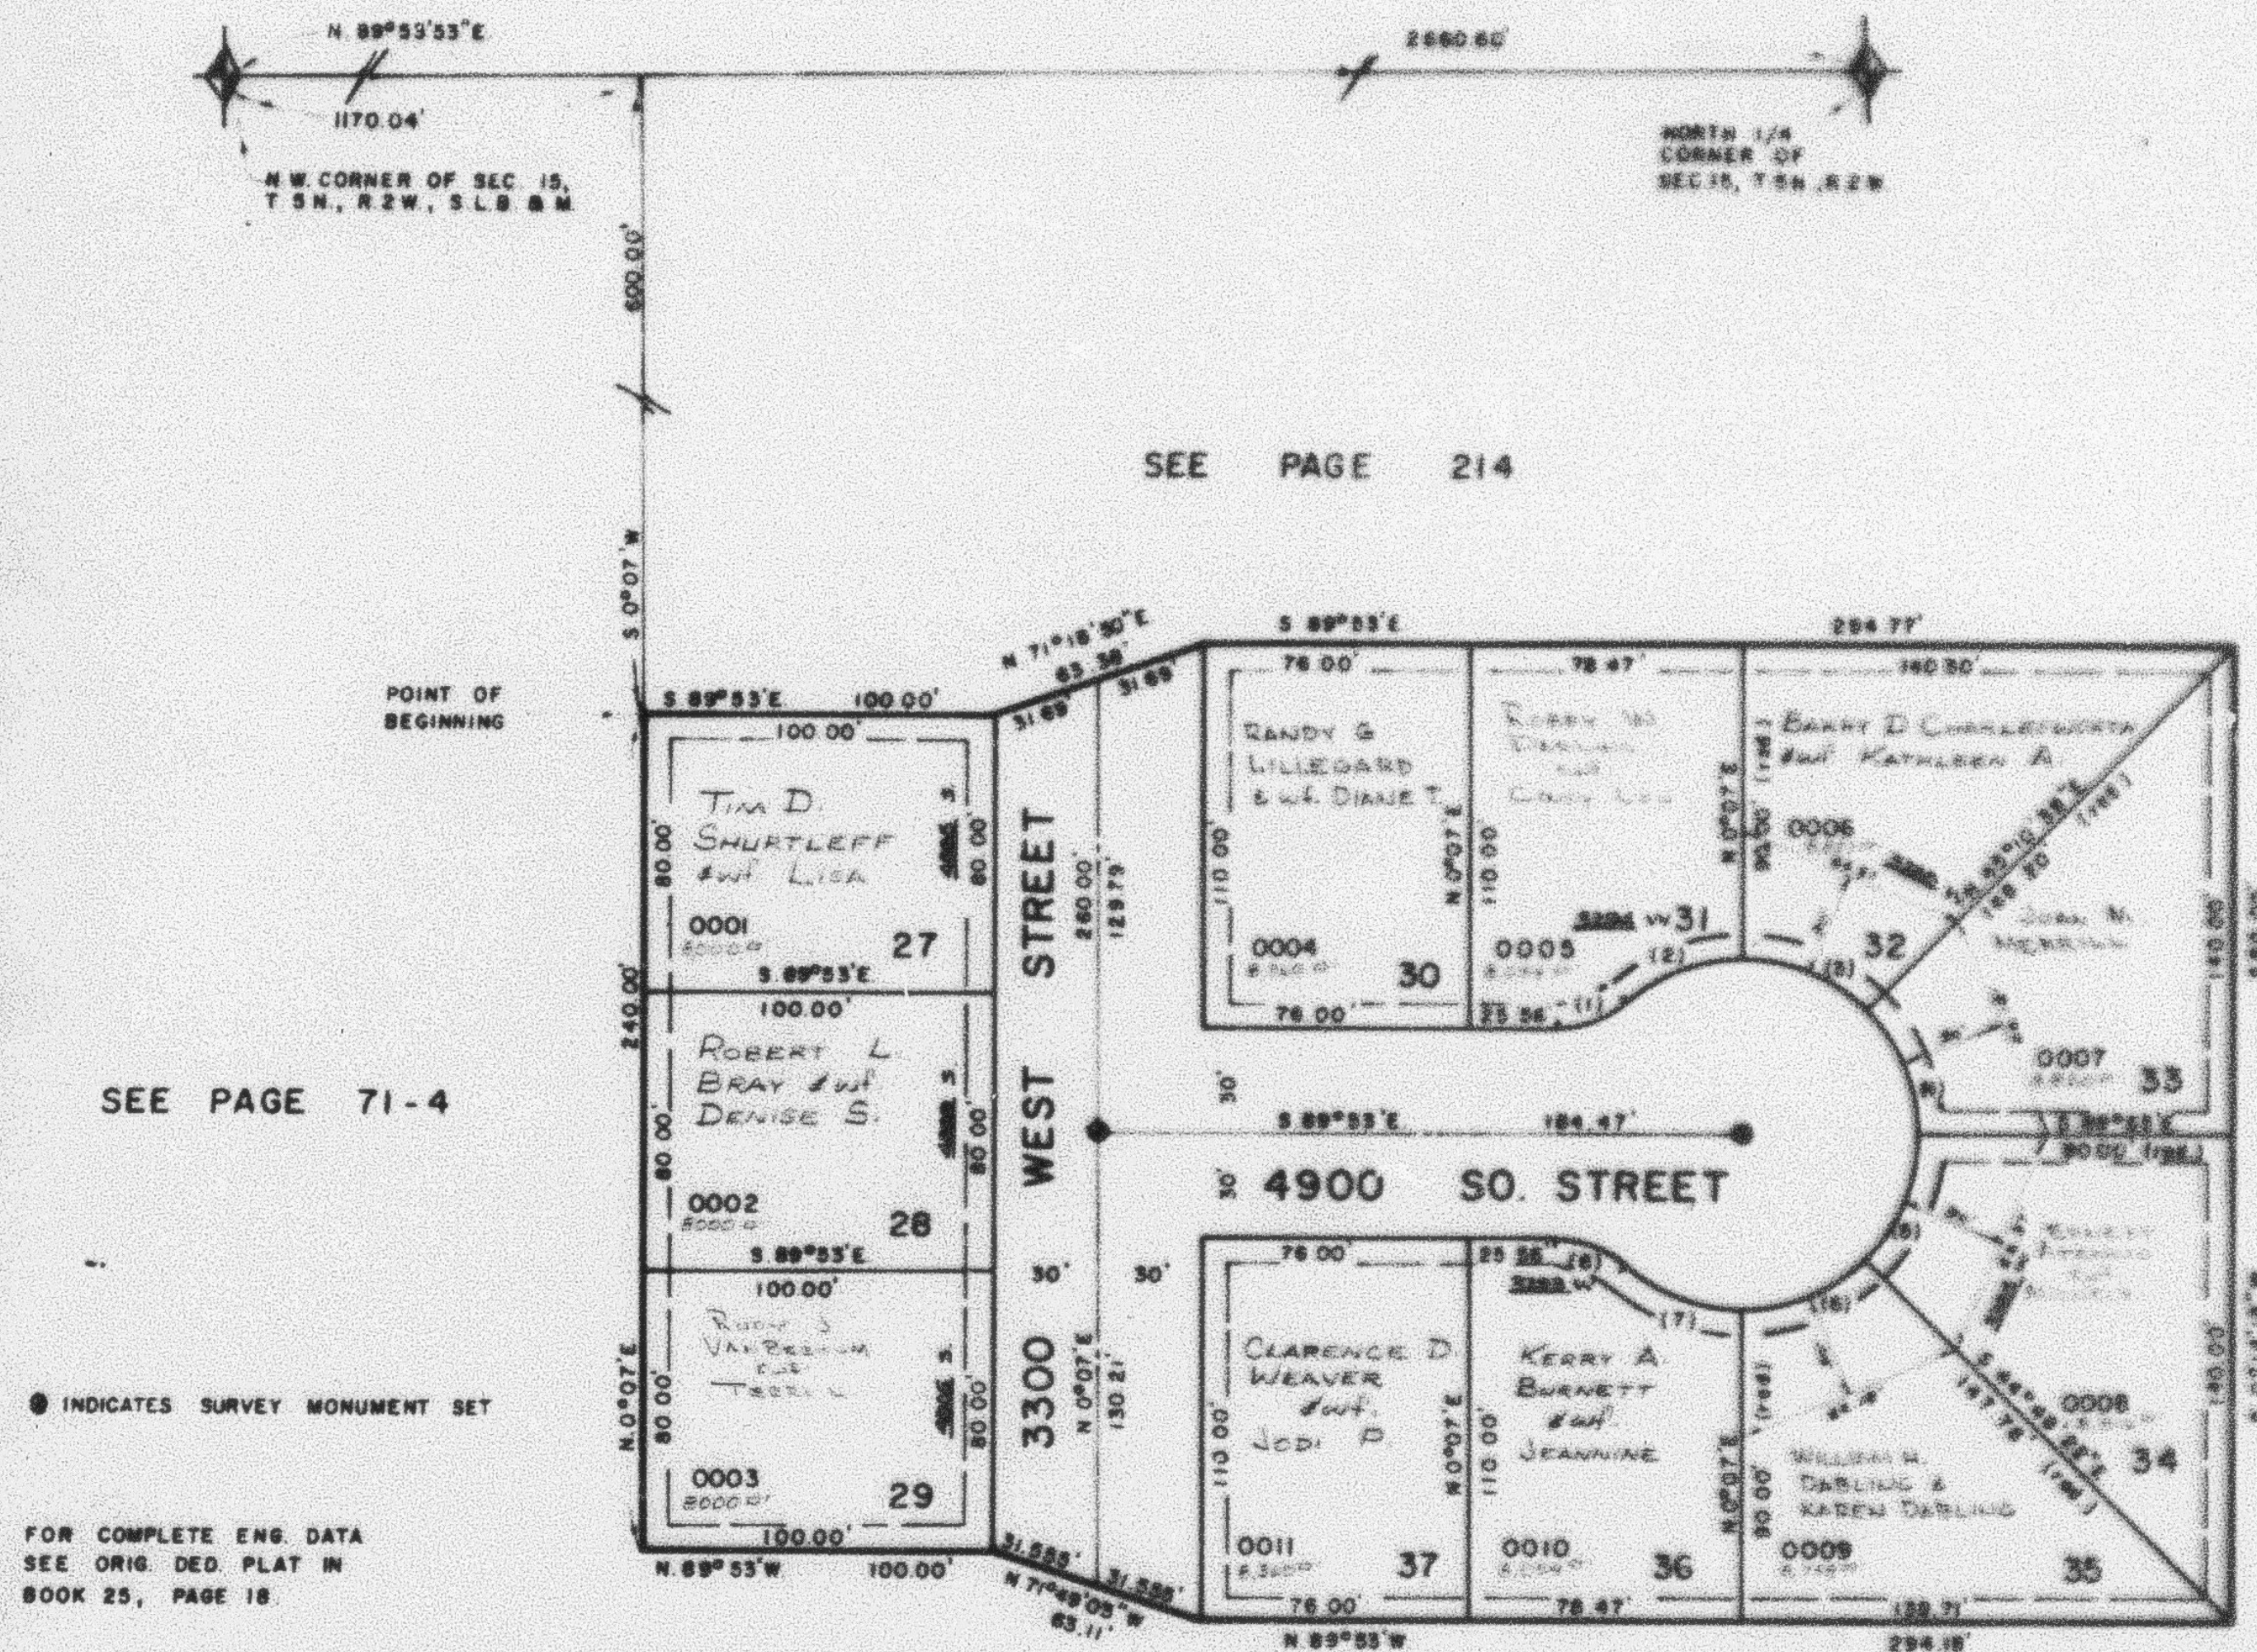

SEE PAGE 71-1

CURVE DATA

1	2	3	4	5	6	7	8
A: 41°24'35"	41°24'35"	45°03'38"	44°36'22"	45°03'38"	44°36'22"	41°24'35"	41°24'35"
R: 30.00'	30.00'	30.00'	30.00'	30.00'	30.00'	30.00'	30.00'
L: 21.88'	36.14'	39.32'	39.22'	39.32'	39.22'	36.14'	21.88'
LC: 21.21'	39.38'	39.32'	39.22'	39.32'	39.22'	39.38'	21.21'
S. 69°24'43" W.	S. 69°24'43" W.	N. 67°21'11" W.	N. 22°21'11" W.	N. 22°21'11" W.	N. 67°21'11" W.	S. 69°24'43" E.	S. 69°24'43" E.