


249

LOTS 27-37

PREFIX : 09 - 249

SCALE 1" = 50'

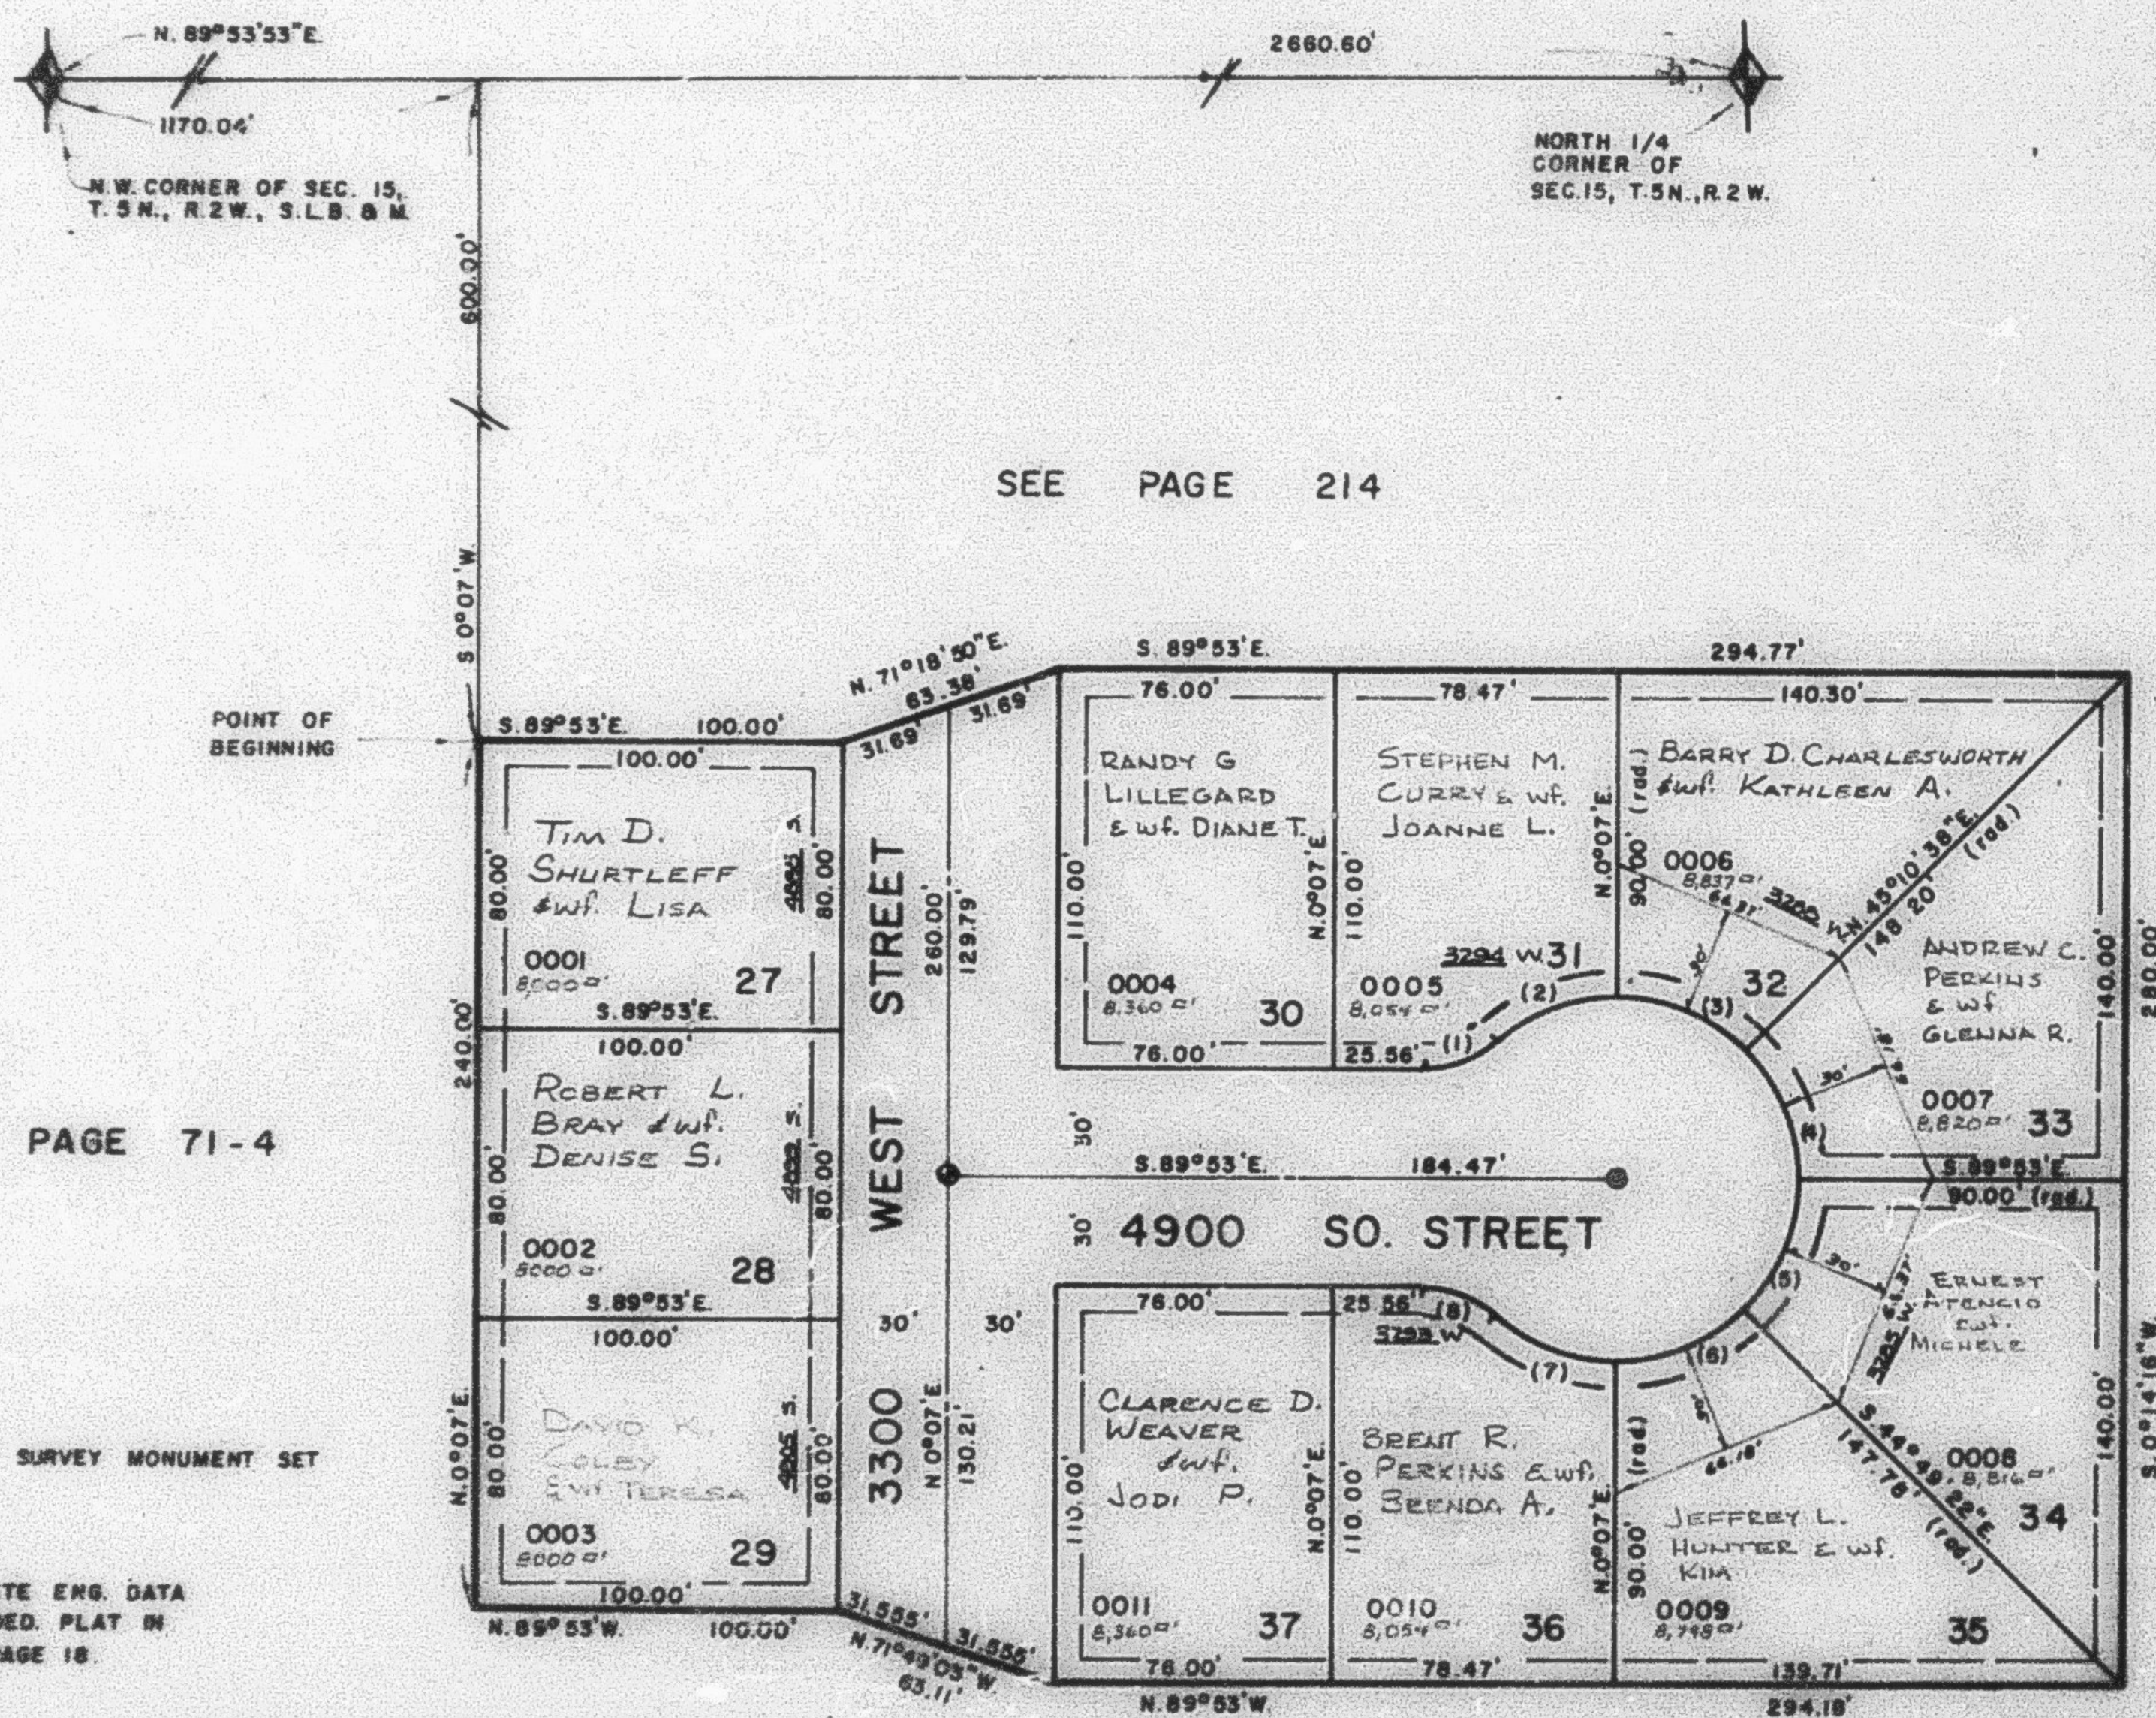

SEE PAGE 71-4

④ INDICATES SURVEY MONUMENT SET

FOR COMPLETE ENG. DATA
SEE ORIG. DED. PLAT IN
BOOK 25, PAGE 18.

7' UTILITY & DRAINAGE EASEMENTS
EACH SIDE OF PROPERTY LINE AS
INDICATED BY DASHED LINES,
EXCEPT AS OTHERWISE SHOWN.

SEE PAGE 71-1

CURVE DATA

1	2	3	4	5	6	7	8
$\Delta = 41^{\circ}24'38''$	$41^{\circ}24'38''$	$42^{\circ}03'38''$	$44^{\circ}56'22''$	$45^{\circ}03'38''$	$44^{\circ}56'22''$	$41^{\circ}24'38''$	$41^{\circ}24'38''$
$H = 50.00'$	$50.00'$	$50.00'$	$50.00'$	$50.00'$	$50.00'$	$50.00'$	$50.00'$
$L = 21.68'$	$38.14'$	$39.32'$	$39.22'$	$39.32'$	$39.22'$	$38.14'$	$21.68'$
$LC = 21.21'$	$38.36'$	$39.32'$	$39.22'$	$39.32'$	$39.22'$	$38.36'$	$21.21'$
$5.69^{\circ}24'43''W.$	$5.65^{\circ}24'43''W.$	$N.87^{\circ}21'11''W.$	$N.22^{\circ}21'11''W.$	$N.22^{\circ}23'48''E.$	$N.87^{\circ}28'49''E.$	$5.49^{\circ}10'45''E.$	$5.69^{\circ}10'43''E.$