

PART OF N.W. 1/4 SEC. 15, T. 5 N., R. 2 W., S.L.B. & M.
COUNTRY LANE SUBDIVISION NO. 2

249


TAXING UNIT: 41

LOTS 27-37

IN ROY CITY

PREFIX: 09-249

SCALE 1" = 50'

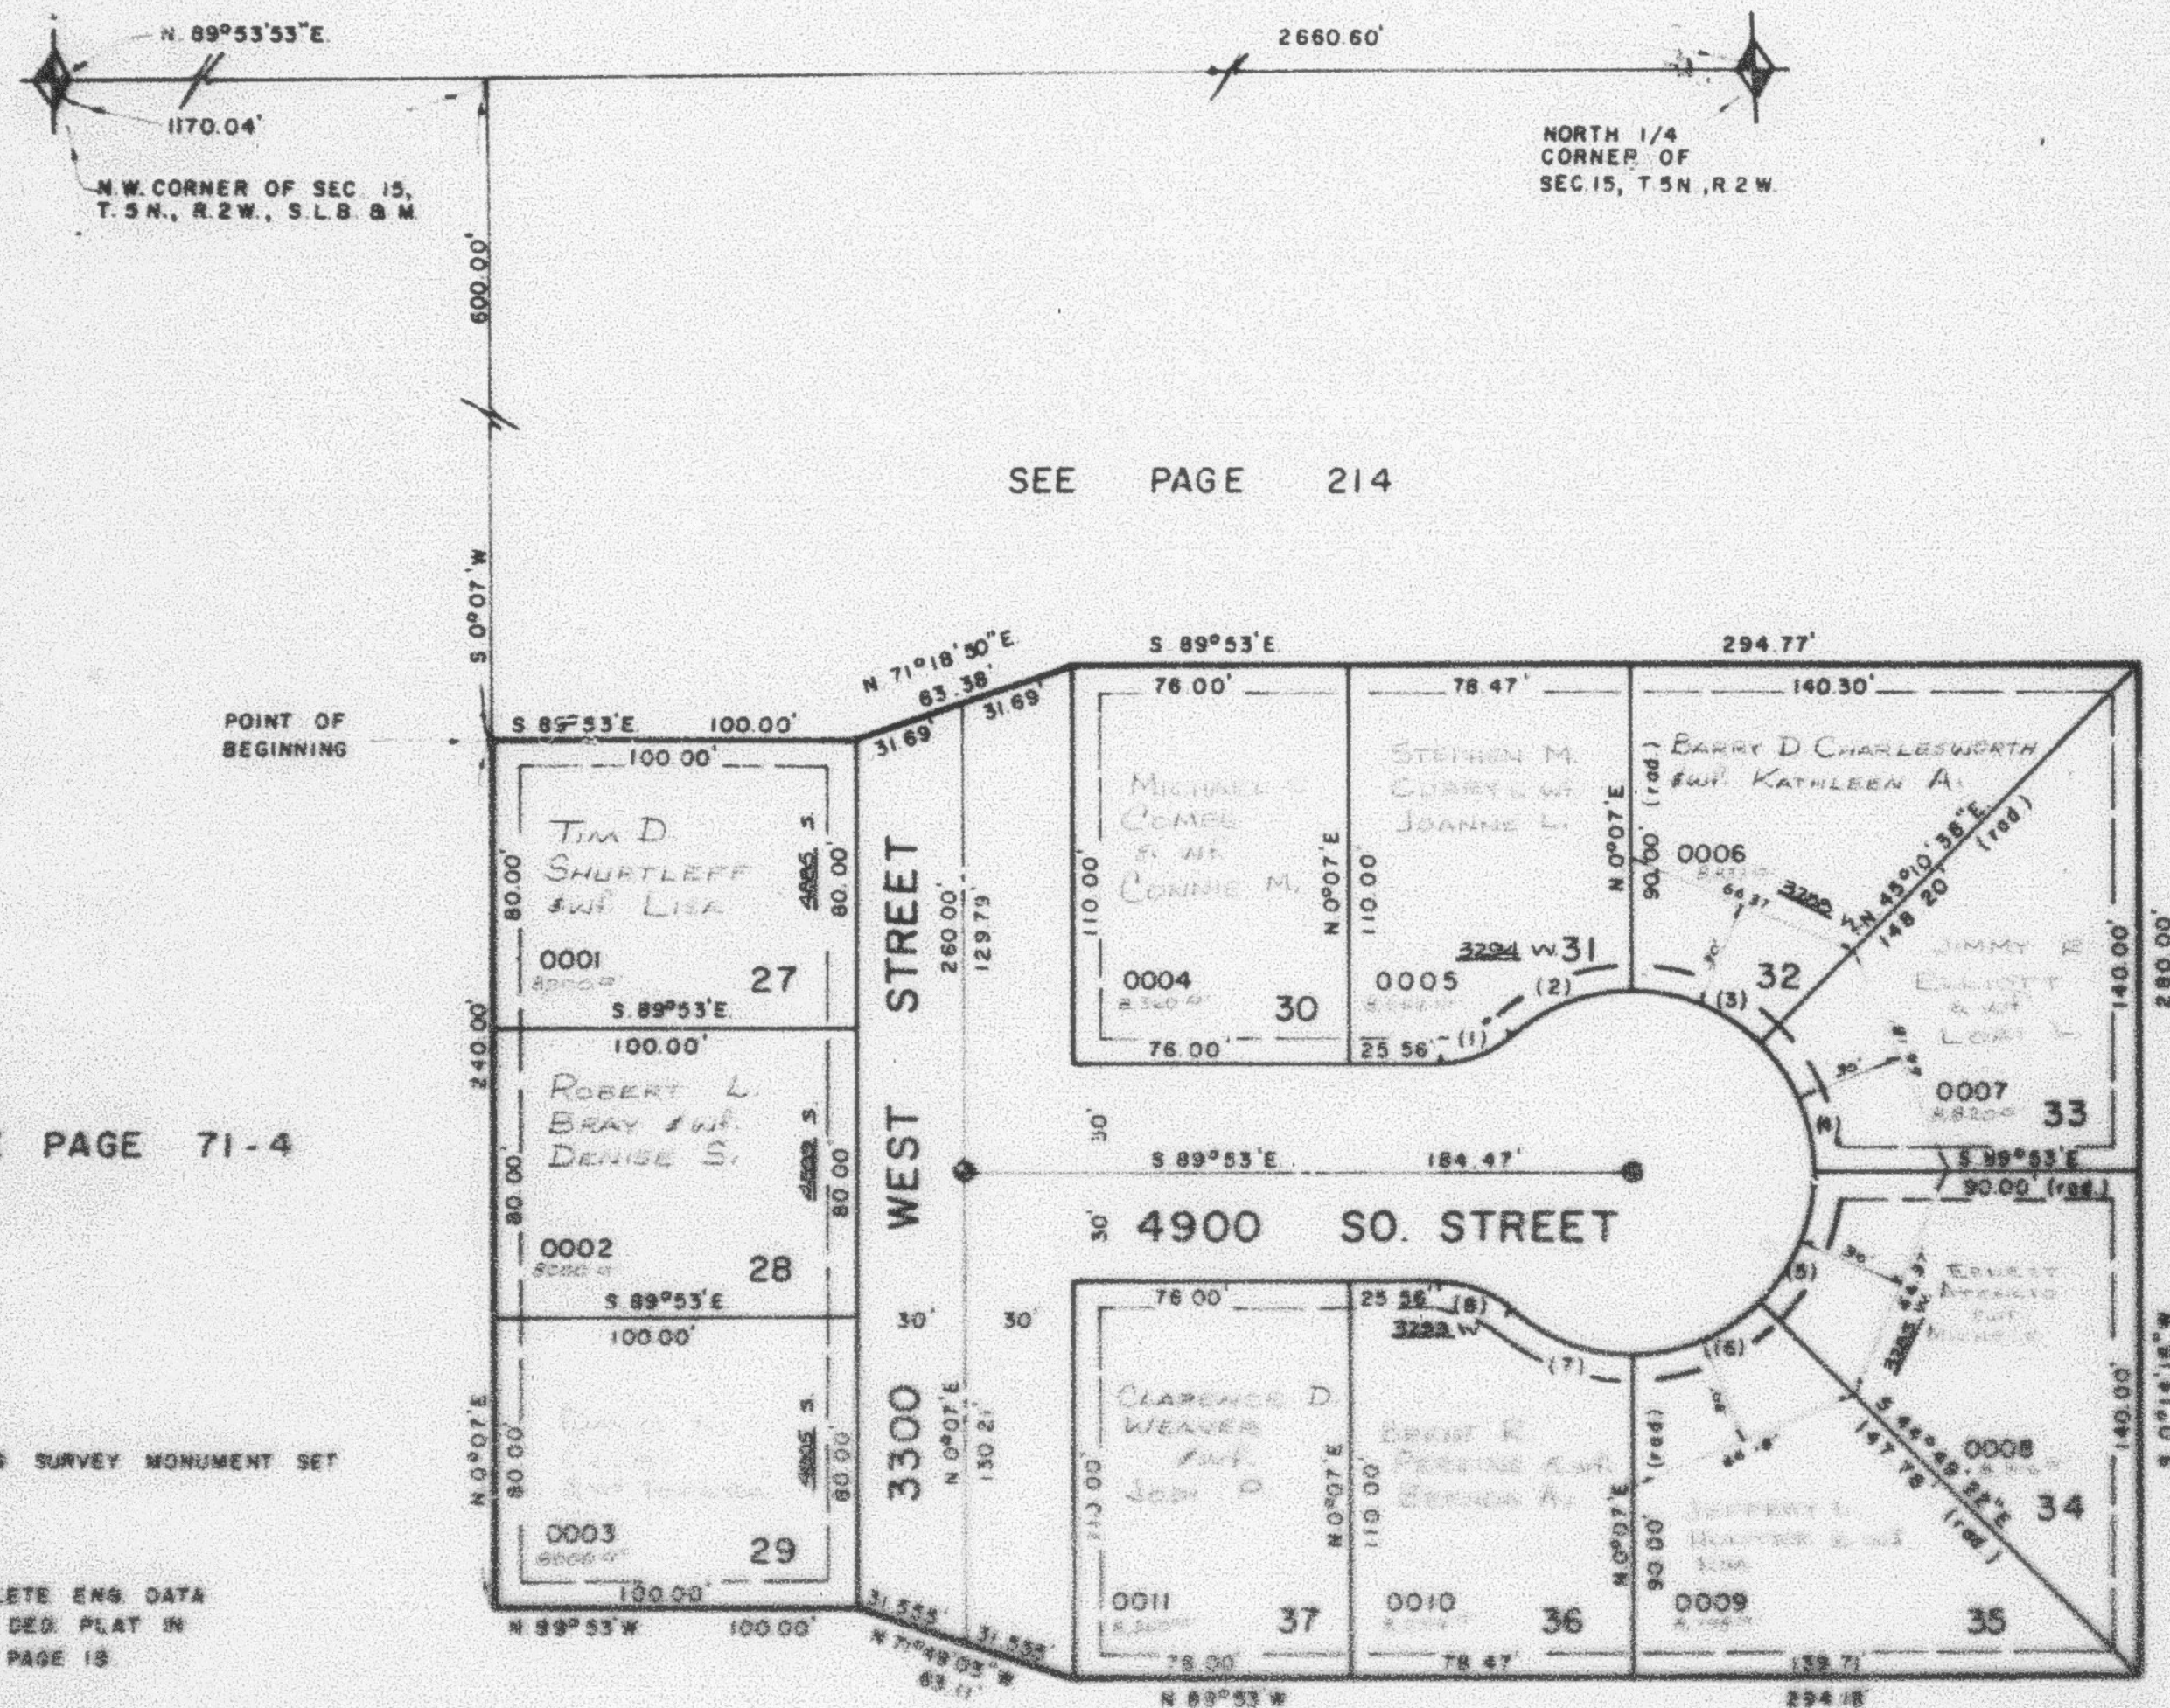

SEE PAGE 214

SEE PAGE 71-4

SEE PAGE 71-1

INDICATES SURVEY MONUMENT SET

FOR COMPLETE ENG. DATA
SEE ORIG. DES. PLAT IN
BOOK 25, PAGE 13

7' UTILITY & DRAINAGE EASEMENTS
EACH SIDE OF PROPERTY LINE AS
INDICATED BY DASHED LINES,
EXCEPT AS OTHERWISE SHOWN.

SEE PAGE 71-1

CURVE DATA

1	2	3	4	5	6	7	8
Δ: 41°24'35"	41°24'35"	45°05'36"	44°58'22"	45°05'36"	44°58'22"	41°24'35"	41°24'35"
R: 30.00'	30.00'	30.00'	30.00'	30.00'	30.00'	30.00'	30.00'
L: 21.88'	38.14'	38.32'	38.22'	38.32'	38.22'	38.14'	21.88'
LC: 21.21'	38.34'	38.32'	38.22'	38.32'	38.22'	38.34'	21.21'
S 89°53'43" E	S 89°53'43" E	N 67°21'11" W	N 67°21'11" W	N 67°21'11" W	N 67°21'11" W	S 89°53'43" E	S 89°53'43" E