

PART OF N.W. 1/4 SEC. 15, T. 5 N., R. 2 W., S.L.B. 5 M.
COUNTRY LANE SUBDIVISION NO. 2


LOTS 27-37

IN ROY CITY

SCALE 1" = 50'

TAXING UNIT - 41

PREFIX - 09 - 249

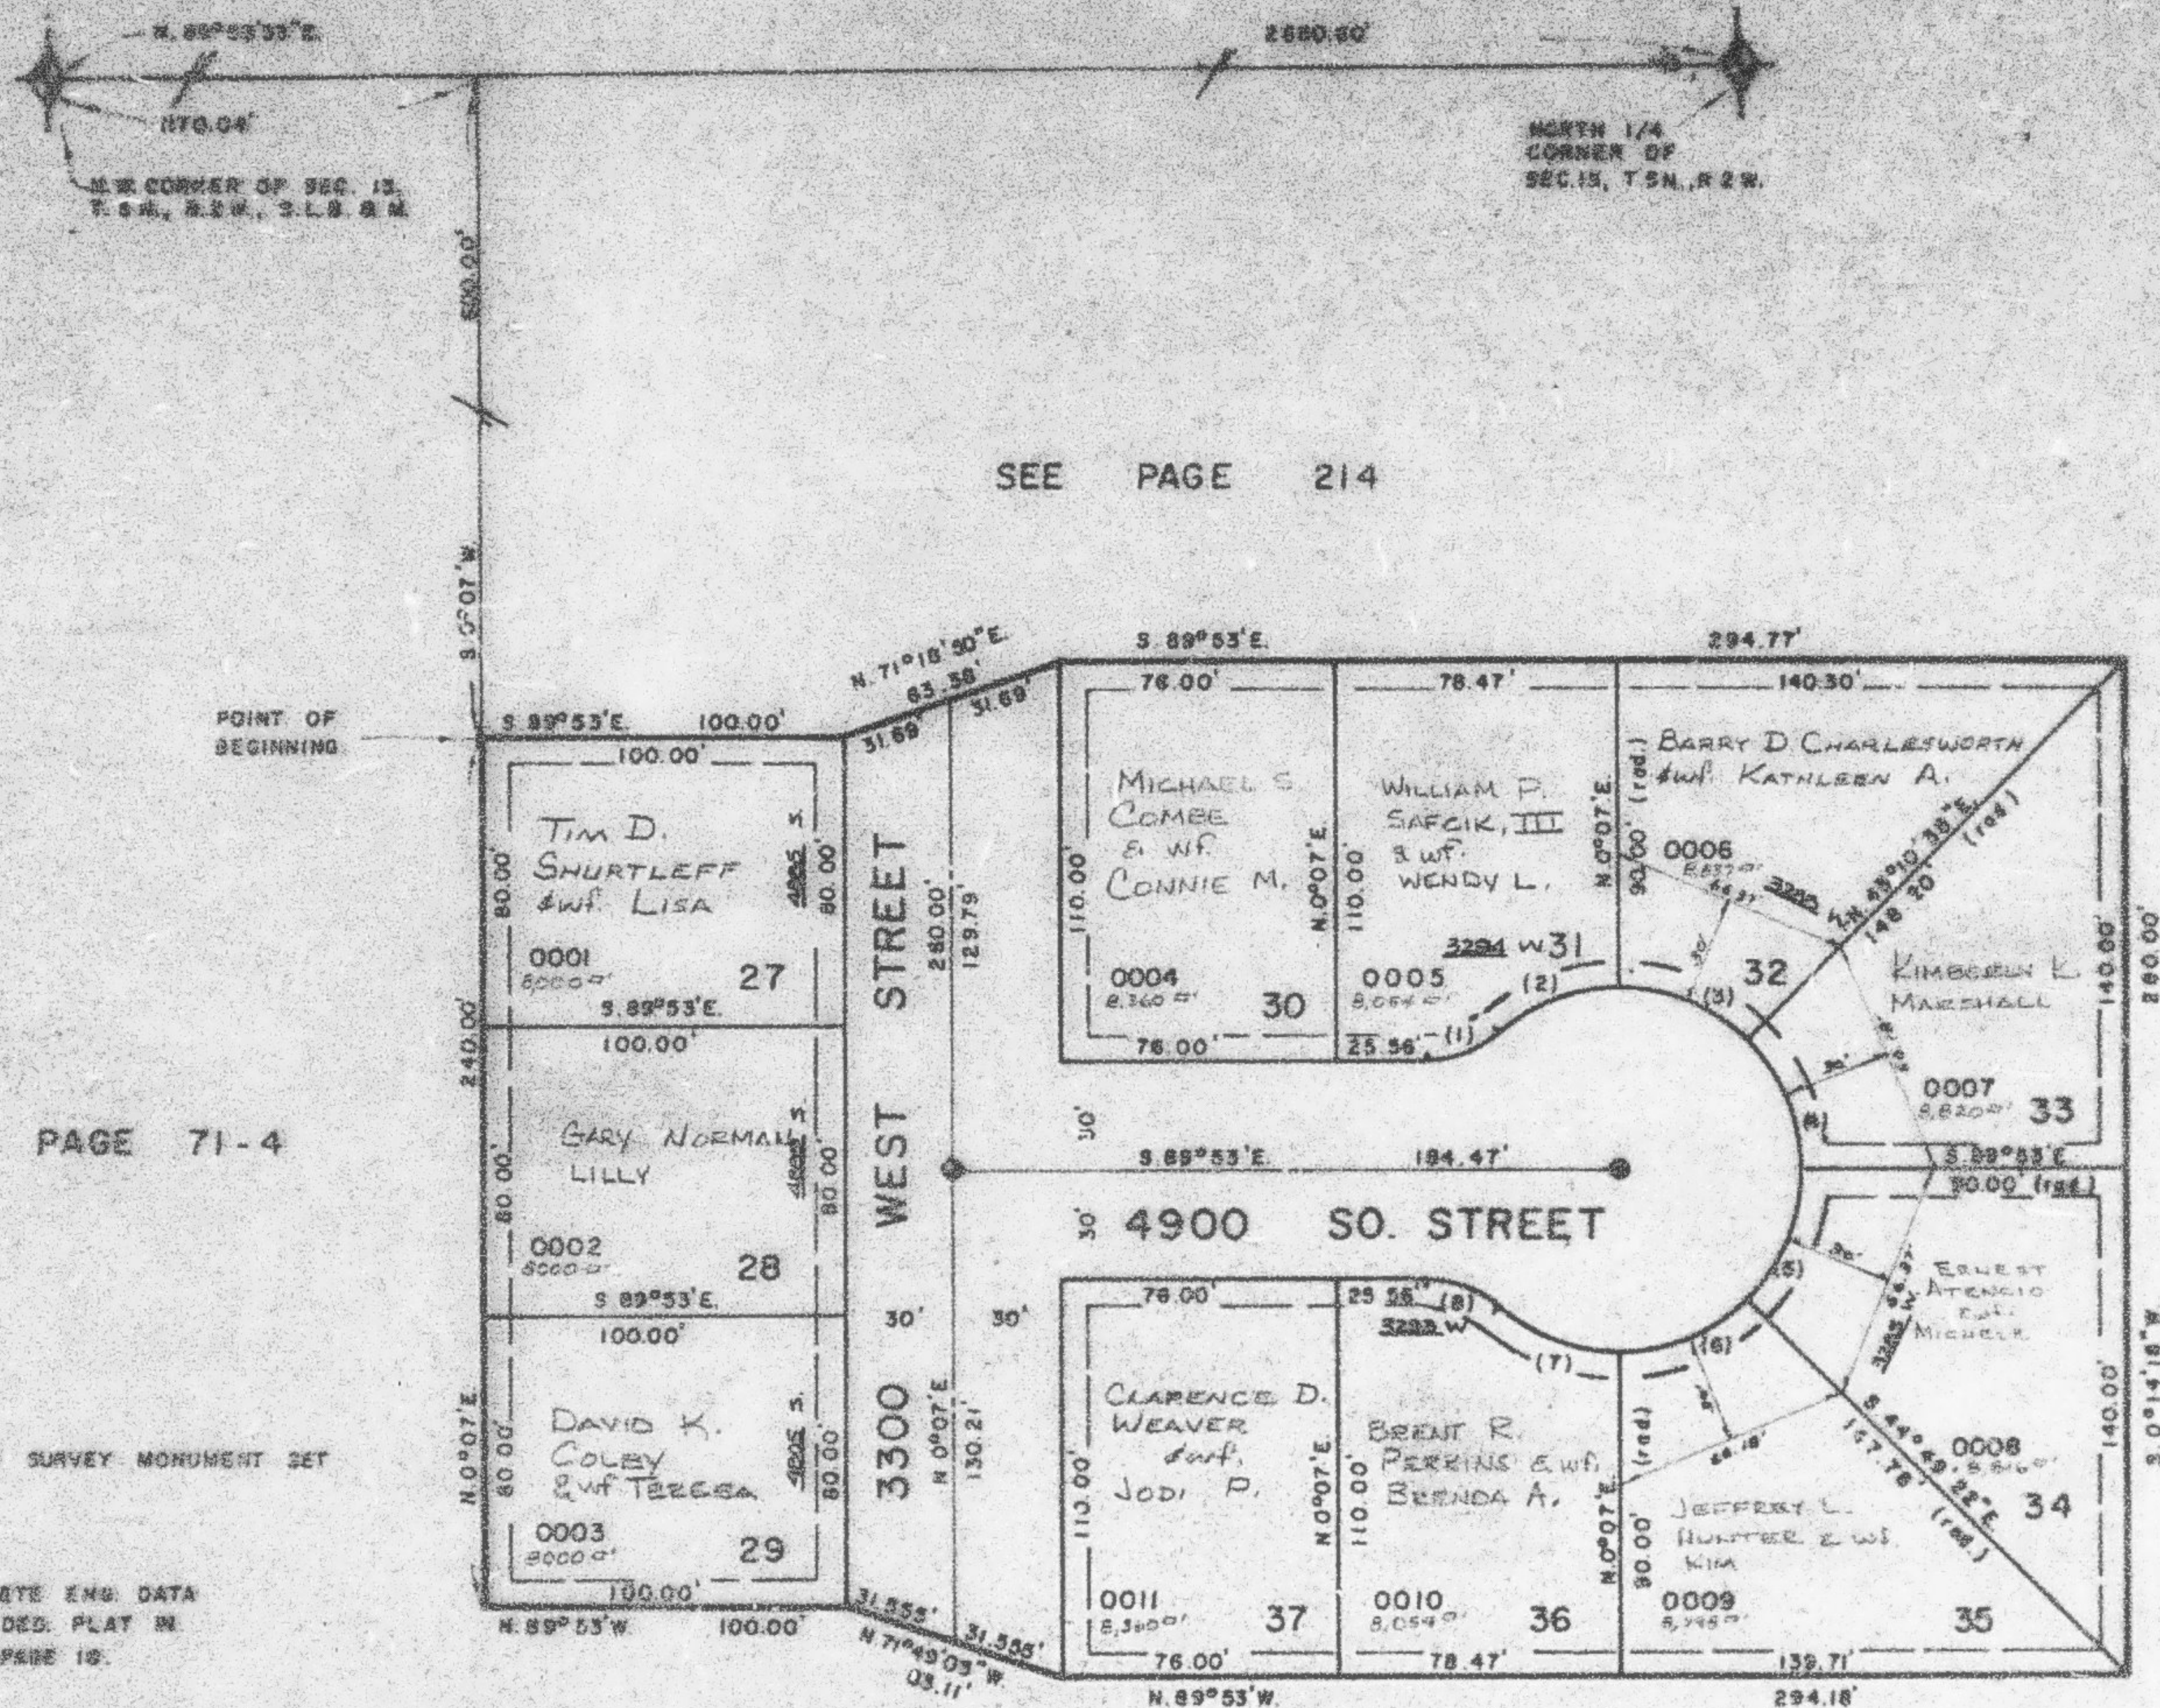

② INDICATES SURVEY MONUMENT SET

FOR COMPLETE ENG. DATA
SEE ORIG. DES. PLAT. IN
BOOK 25, PAGE 18.

UTILITY & DRAINAGE EASEMENTS
EACH SIDE OF PROPERTY LINE AS
INDICATED BY DASHED LINES,
EXCEPT AS OTHERWISE SHOWN.

SEE PAGE 71-1

CURVE DATA

1	2	3	4	5	6	7	8
A = 41°24'38"	41°24'38"	45°03'38"	44°56'22"	45°03'38"	44°56'22"	41°24'38"	41°24'38"
R = 30.00'	50.00'	50.00'	50.00'	50.00'	50.00'	50.00'	50.00'
L = 21.68'	36.14'	39.32'	39.22'	39.32'	39.22'	36.14'	21.68'
LC = 21.21'	39.38'	39.32'	39.22'	39.32'	39.22'	39.38'	21.21'
S. 69°24'43" W.	S. 69°24'43" W.	N. 67°21'11" W.	N. 22°21'11" W.	N. 22°39'49" E.	N. 67°38'49" E.	S. 69°10'43" E.	S. 69°10'43" E.