

PART OF N.W. 1/4 SEC. 15, T. 5 N., R. 2 W., S.L.B. & M.
COUNTRY LANE SUBDIVISION NO. 2

249


TAXING UNIT: 41

LOTS 27-37

IN ROY CITY

PREFIX: 09-249

SCALE 1" = 50'

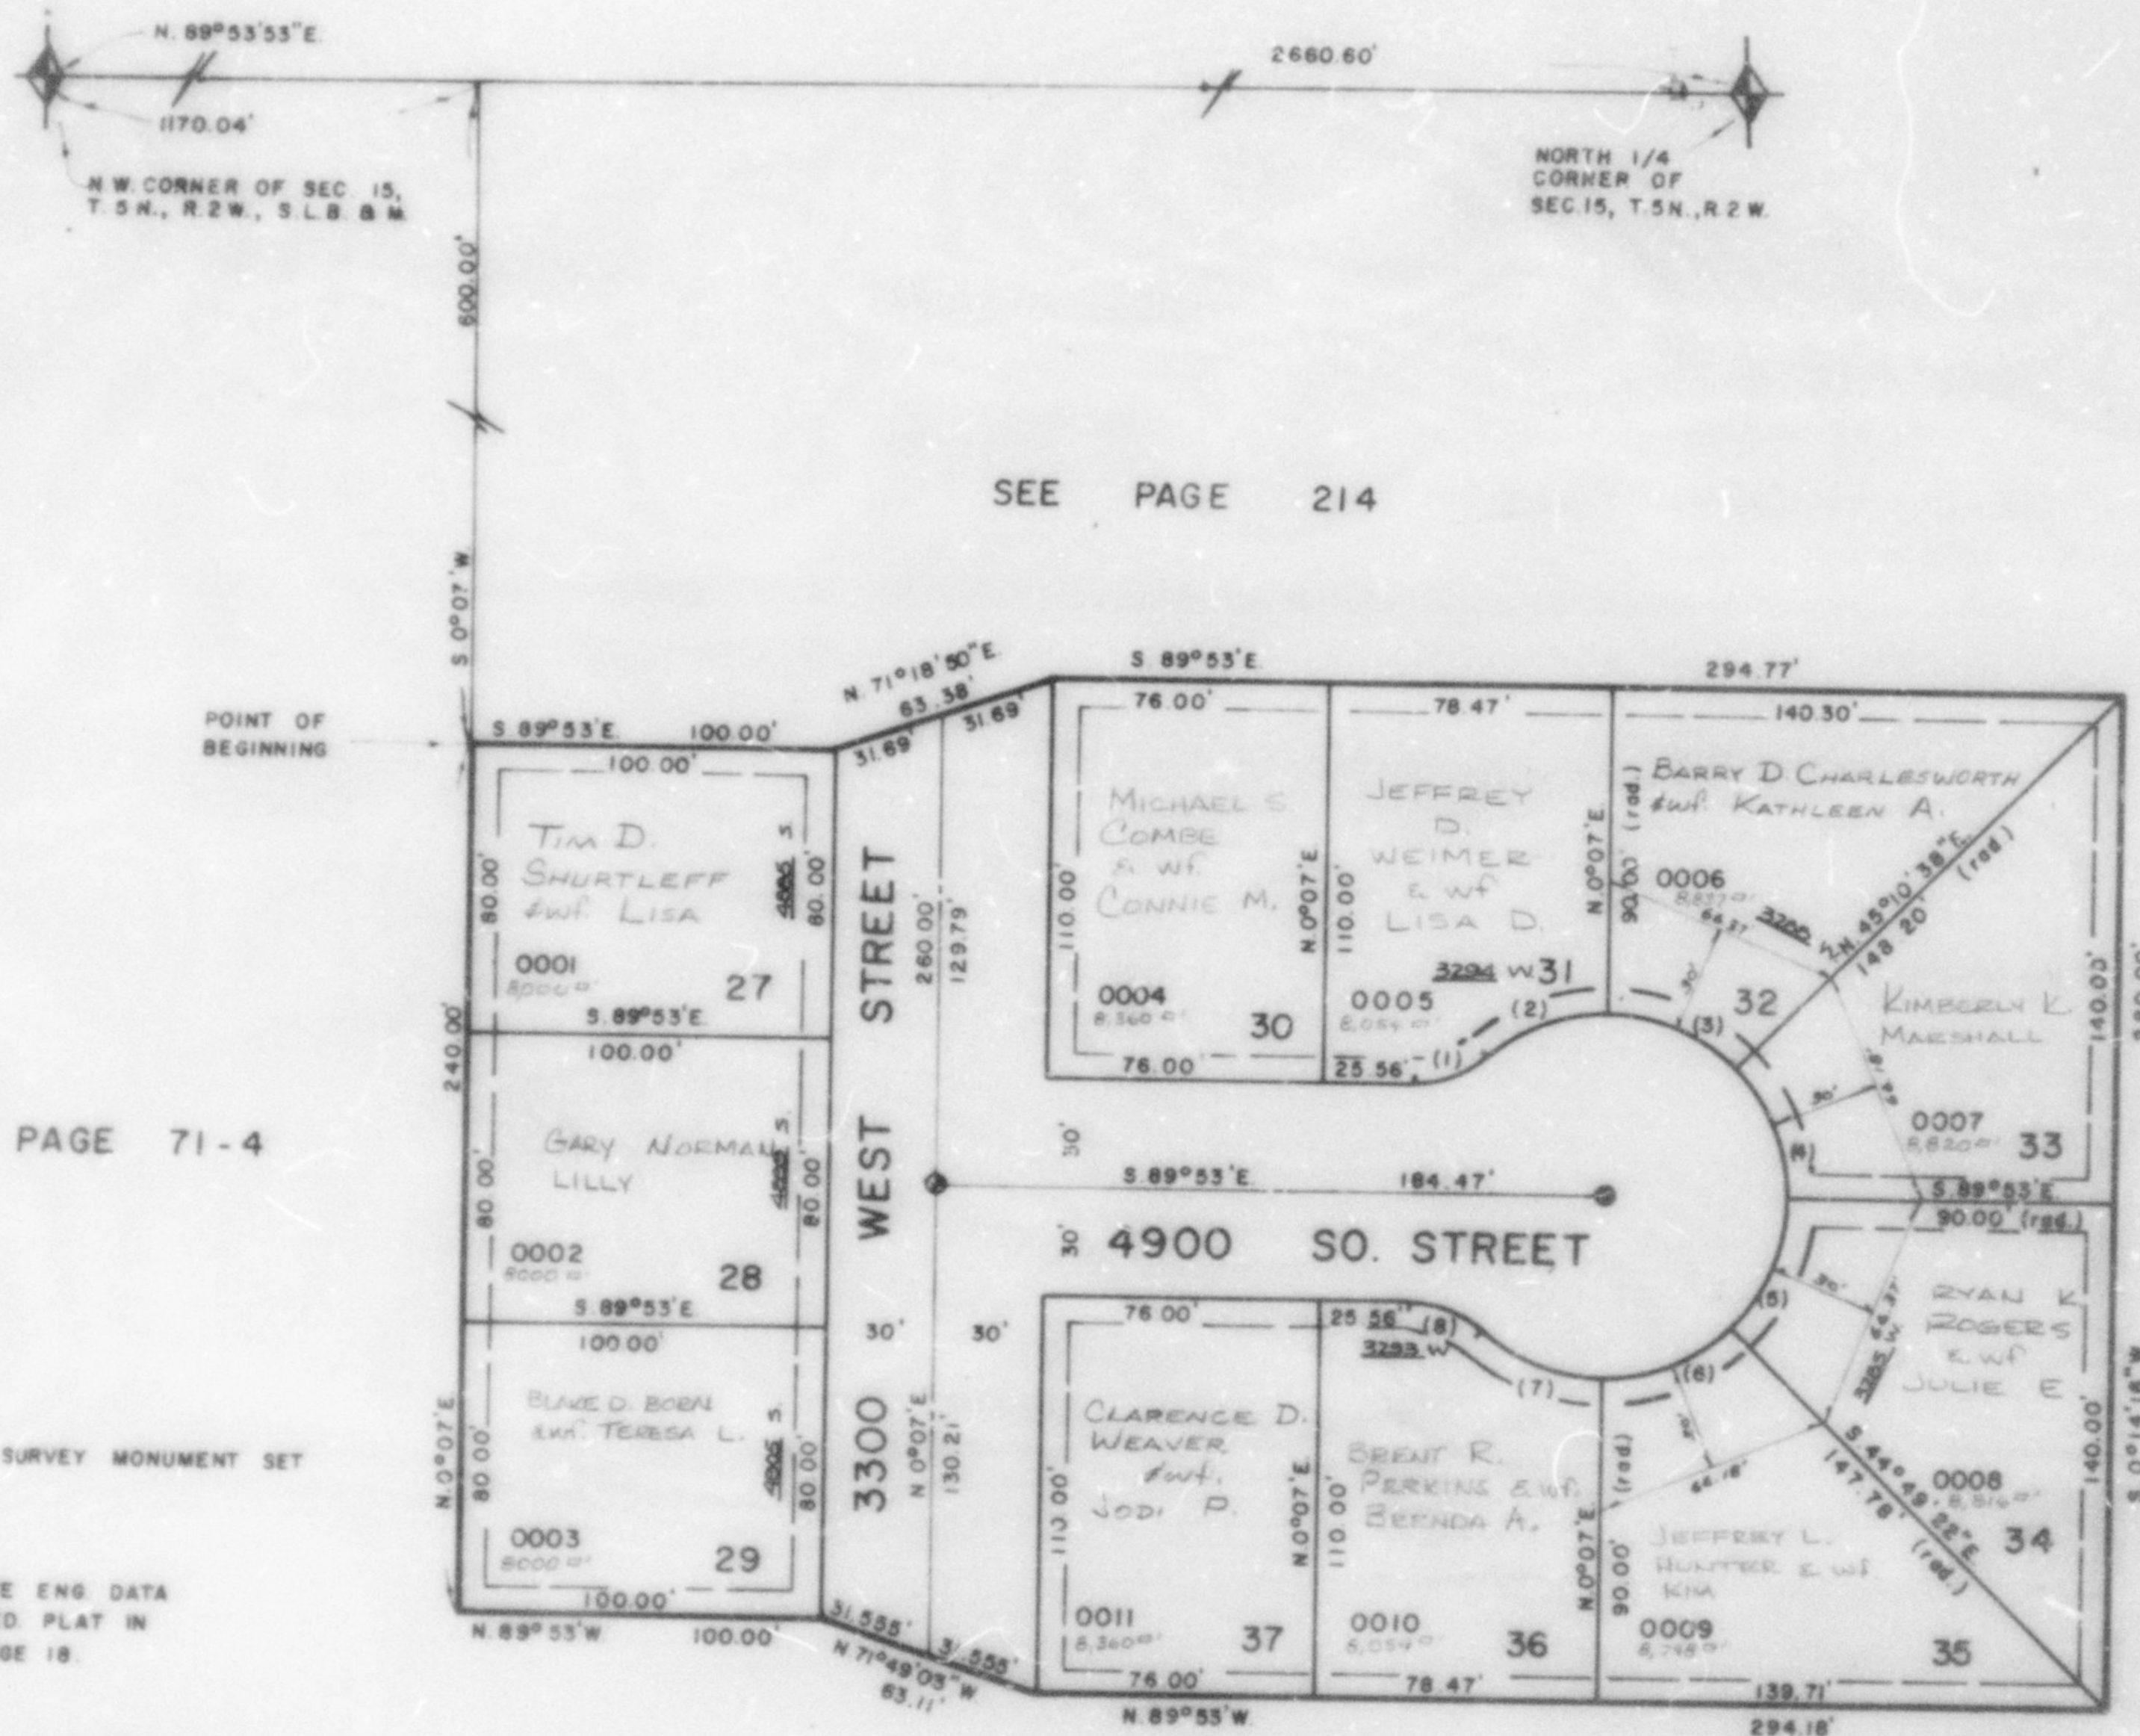

SEE PAGE 214

SEE PAGE 71-4

SEE PAGE 71-1

⊙ INDICATES SURVEY MONUMENT SET

FOR COMPLETE ENG. DATA
SEE ORIG. DED. PLAT IN
BOOK 25, PAGE 18.

UTILITY & DRAINAGE EASEMENTS
EACH SIDE OF PROPERTY LINE AS
INDICATED BY DASHED LINES,
EXCEPT AS OTHERWISE SHOWN.

SEE PAGE 71-1

CURVE DATA

1	2	3	4	5	6	7	8
Δ = 41°24'35"	41°24'35"	45°03'38"	44°58'22"	45°03'38"	41°58'22"	41°24'35"	41°24'35"
R = 30.00'	50.00'	50.00'	50.00'	50.00'	50.00'	50.00'	30.00'
L = 21.68'	36.14'	38.32'	39.22'	39.32'	39.22'	36.14'	21.68'
LC = 21.21'	35.36'	38.32'	38.22'	38.32'	38.22'	35.36'	21.21'
S. 69°24'43"W	S. 69°24'43"W	N. 67°21'11"W	N. 22°21'11"W	N. 22°38'48"E	N. 67°38'49"E	S. 69°10'43"E	S. 69°10'43"E