


249

LOTS 27-37

PREFIX : 09 - 249

IN ROY CITY

SCALE 1" = 50'

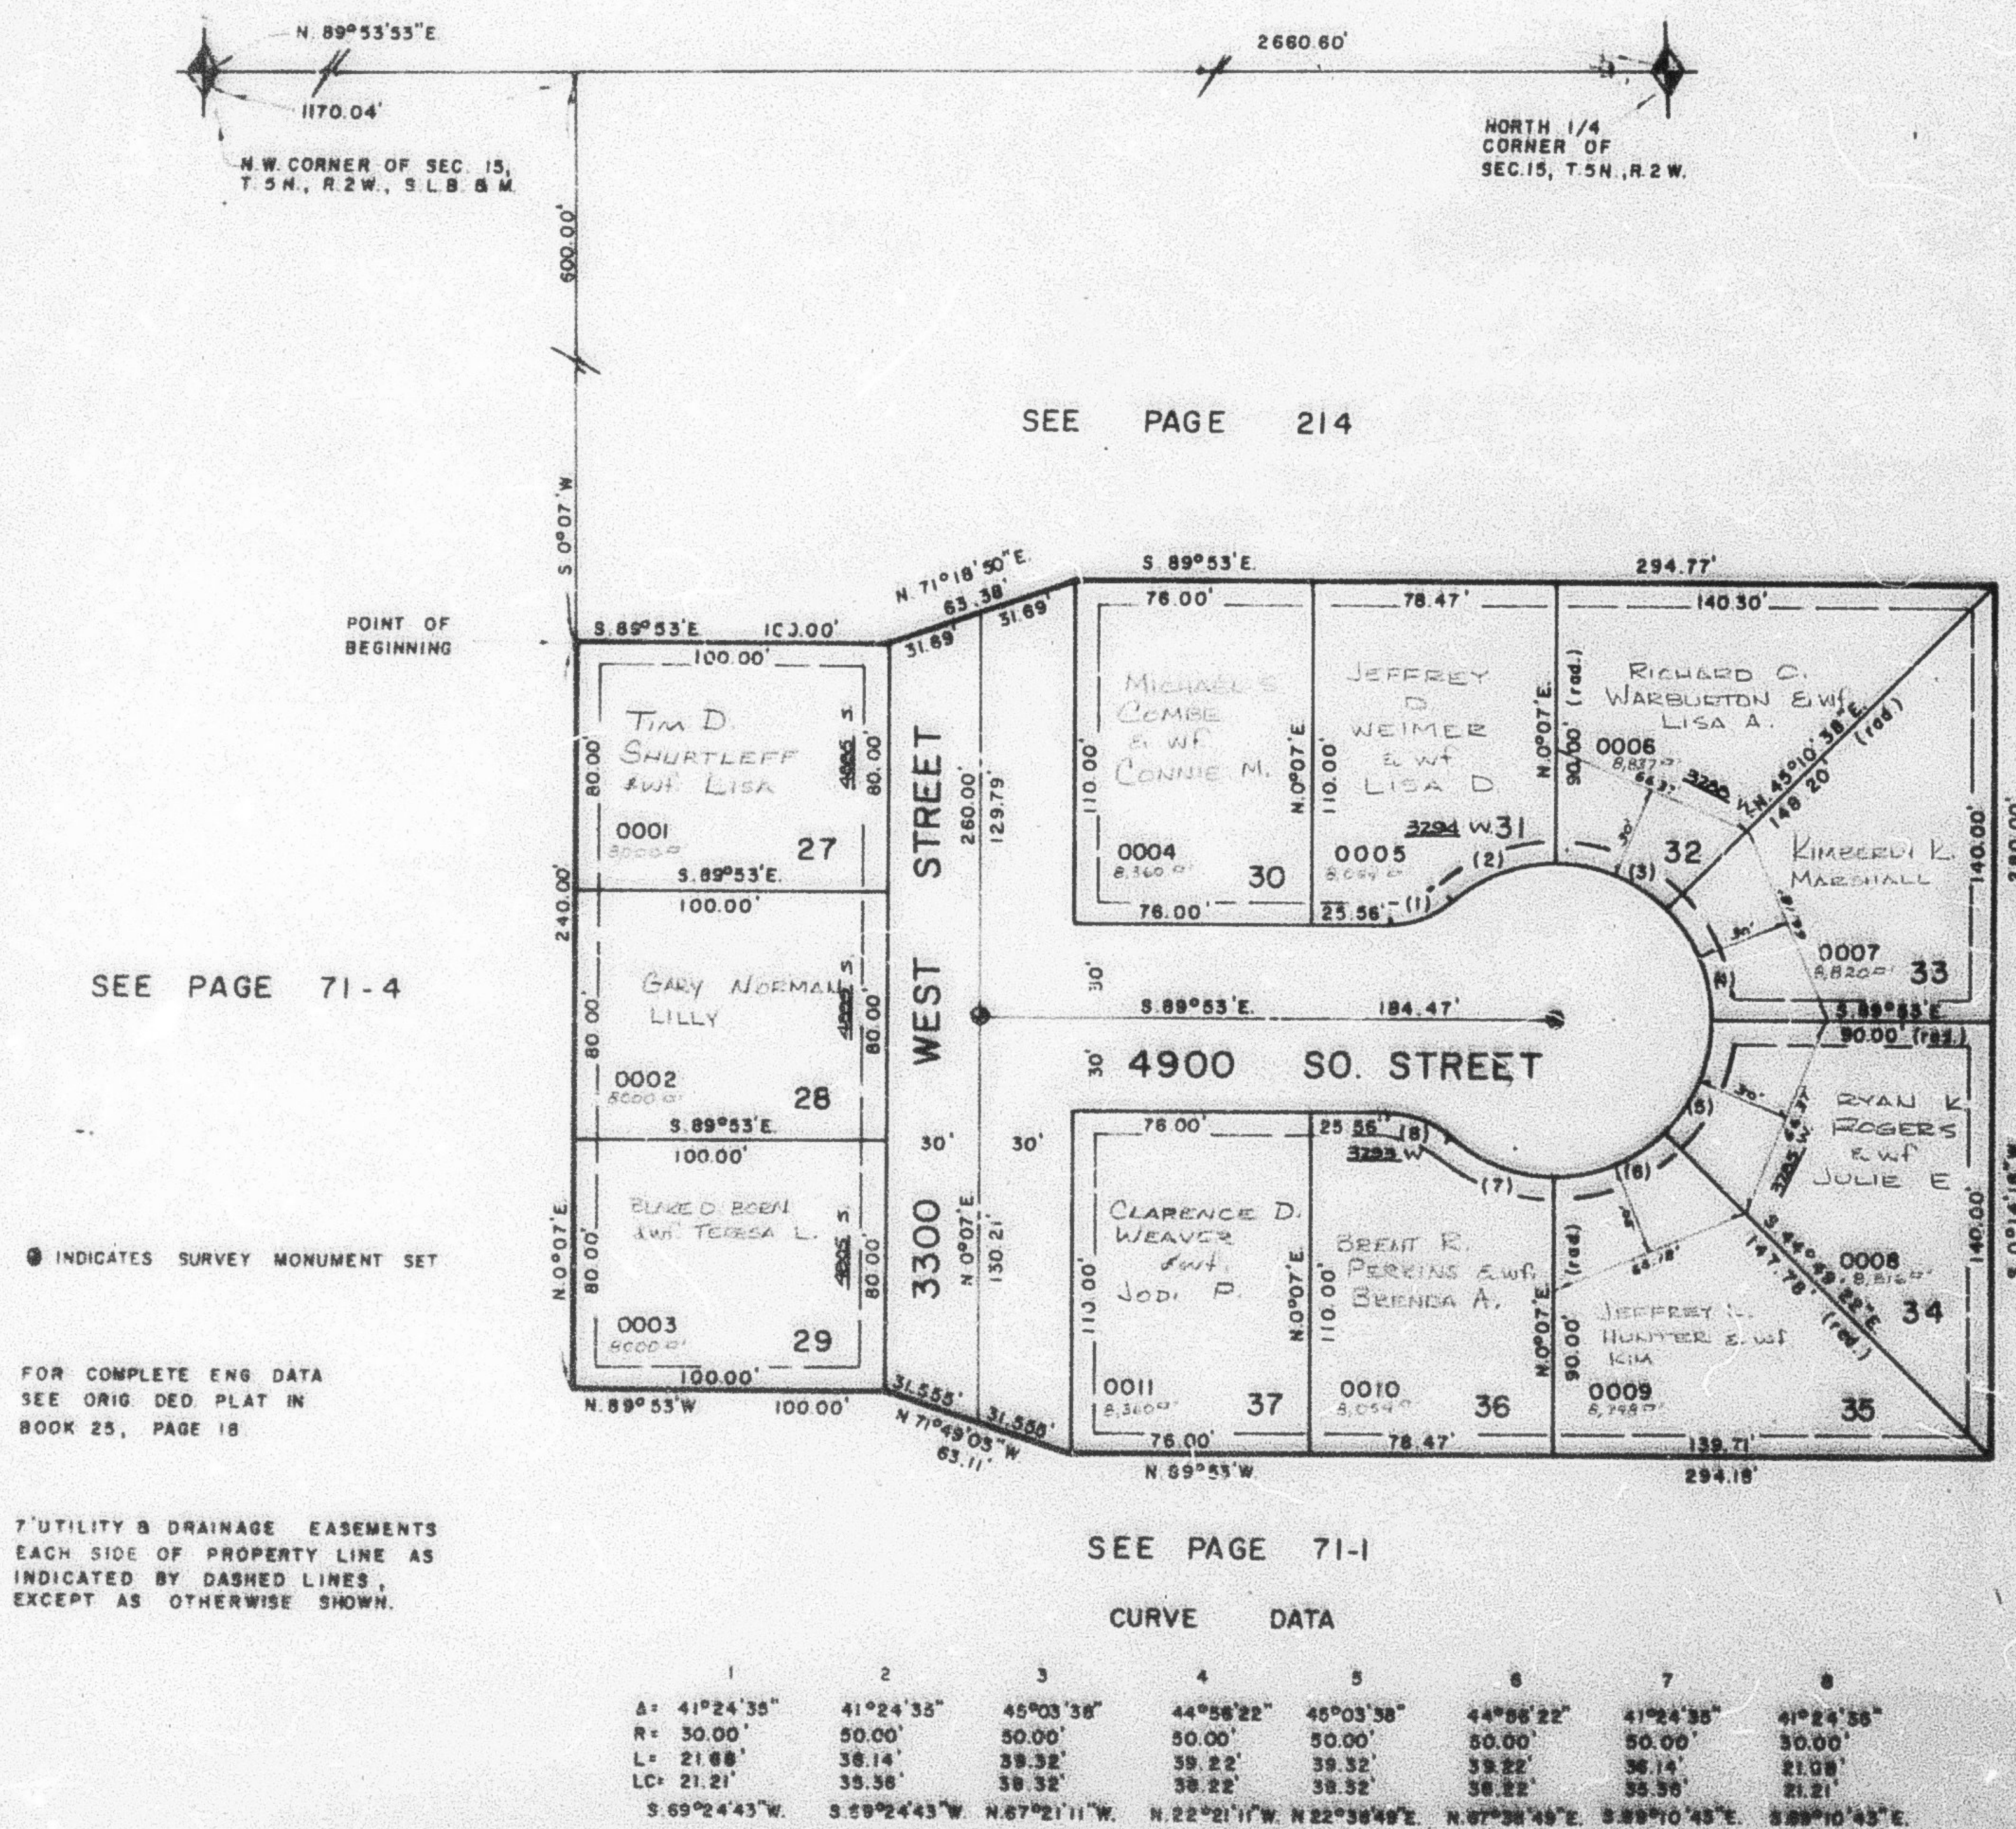

SEE PAGE 71-1

SEE PAGE 71-1

CURVE DATA

	1	2	3	4	5	6	7	8
A =	41°24'35"	41°24'35"	45°03'38"	44°56'22"	45°03'38"	44°56'22"	41°24'35"	41°24'35"
R =	50.00'	50.00'	50.00'	50.00'	50.00'	50.00'	50.00'	50.00'
L =	21.08'	38.14'	39.32'	39.22'	39.32'	38.22'	36.14'	21.08'
LC =	21.21'	35.56'	36.32'	36.22'	36.52'	36.22'	35.56'	21.21'
	S 69°24'43"W.	S 58°24'43"W.	N 67°21'11"W.	N 22°21'11"W.	N 22°58'49"E.	N 67°58'49"E.	S 58°10'43"E.	S 69°10'43"E.