

PART OF N.E. 1/4 SEC. 22, T.5N., R.2W., S.L.B. & M.
MEADOWLANE SUBDIVISION NO. 4

250

TAXING UNIT: 41

IN ROY CITY

PREFIX: 09-200


SCALE 1" = 50'

SEE PAGE 240

EXCEPT WHERE OTHERWISE
 SHOWN, ALL LOTS OWNED
 BY: WOODSIDE CORP.

SEE PAGE 85-1

SEE
 PAGE
 246

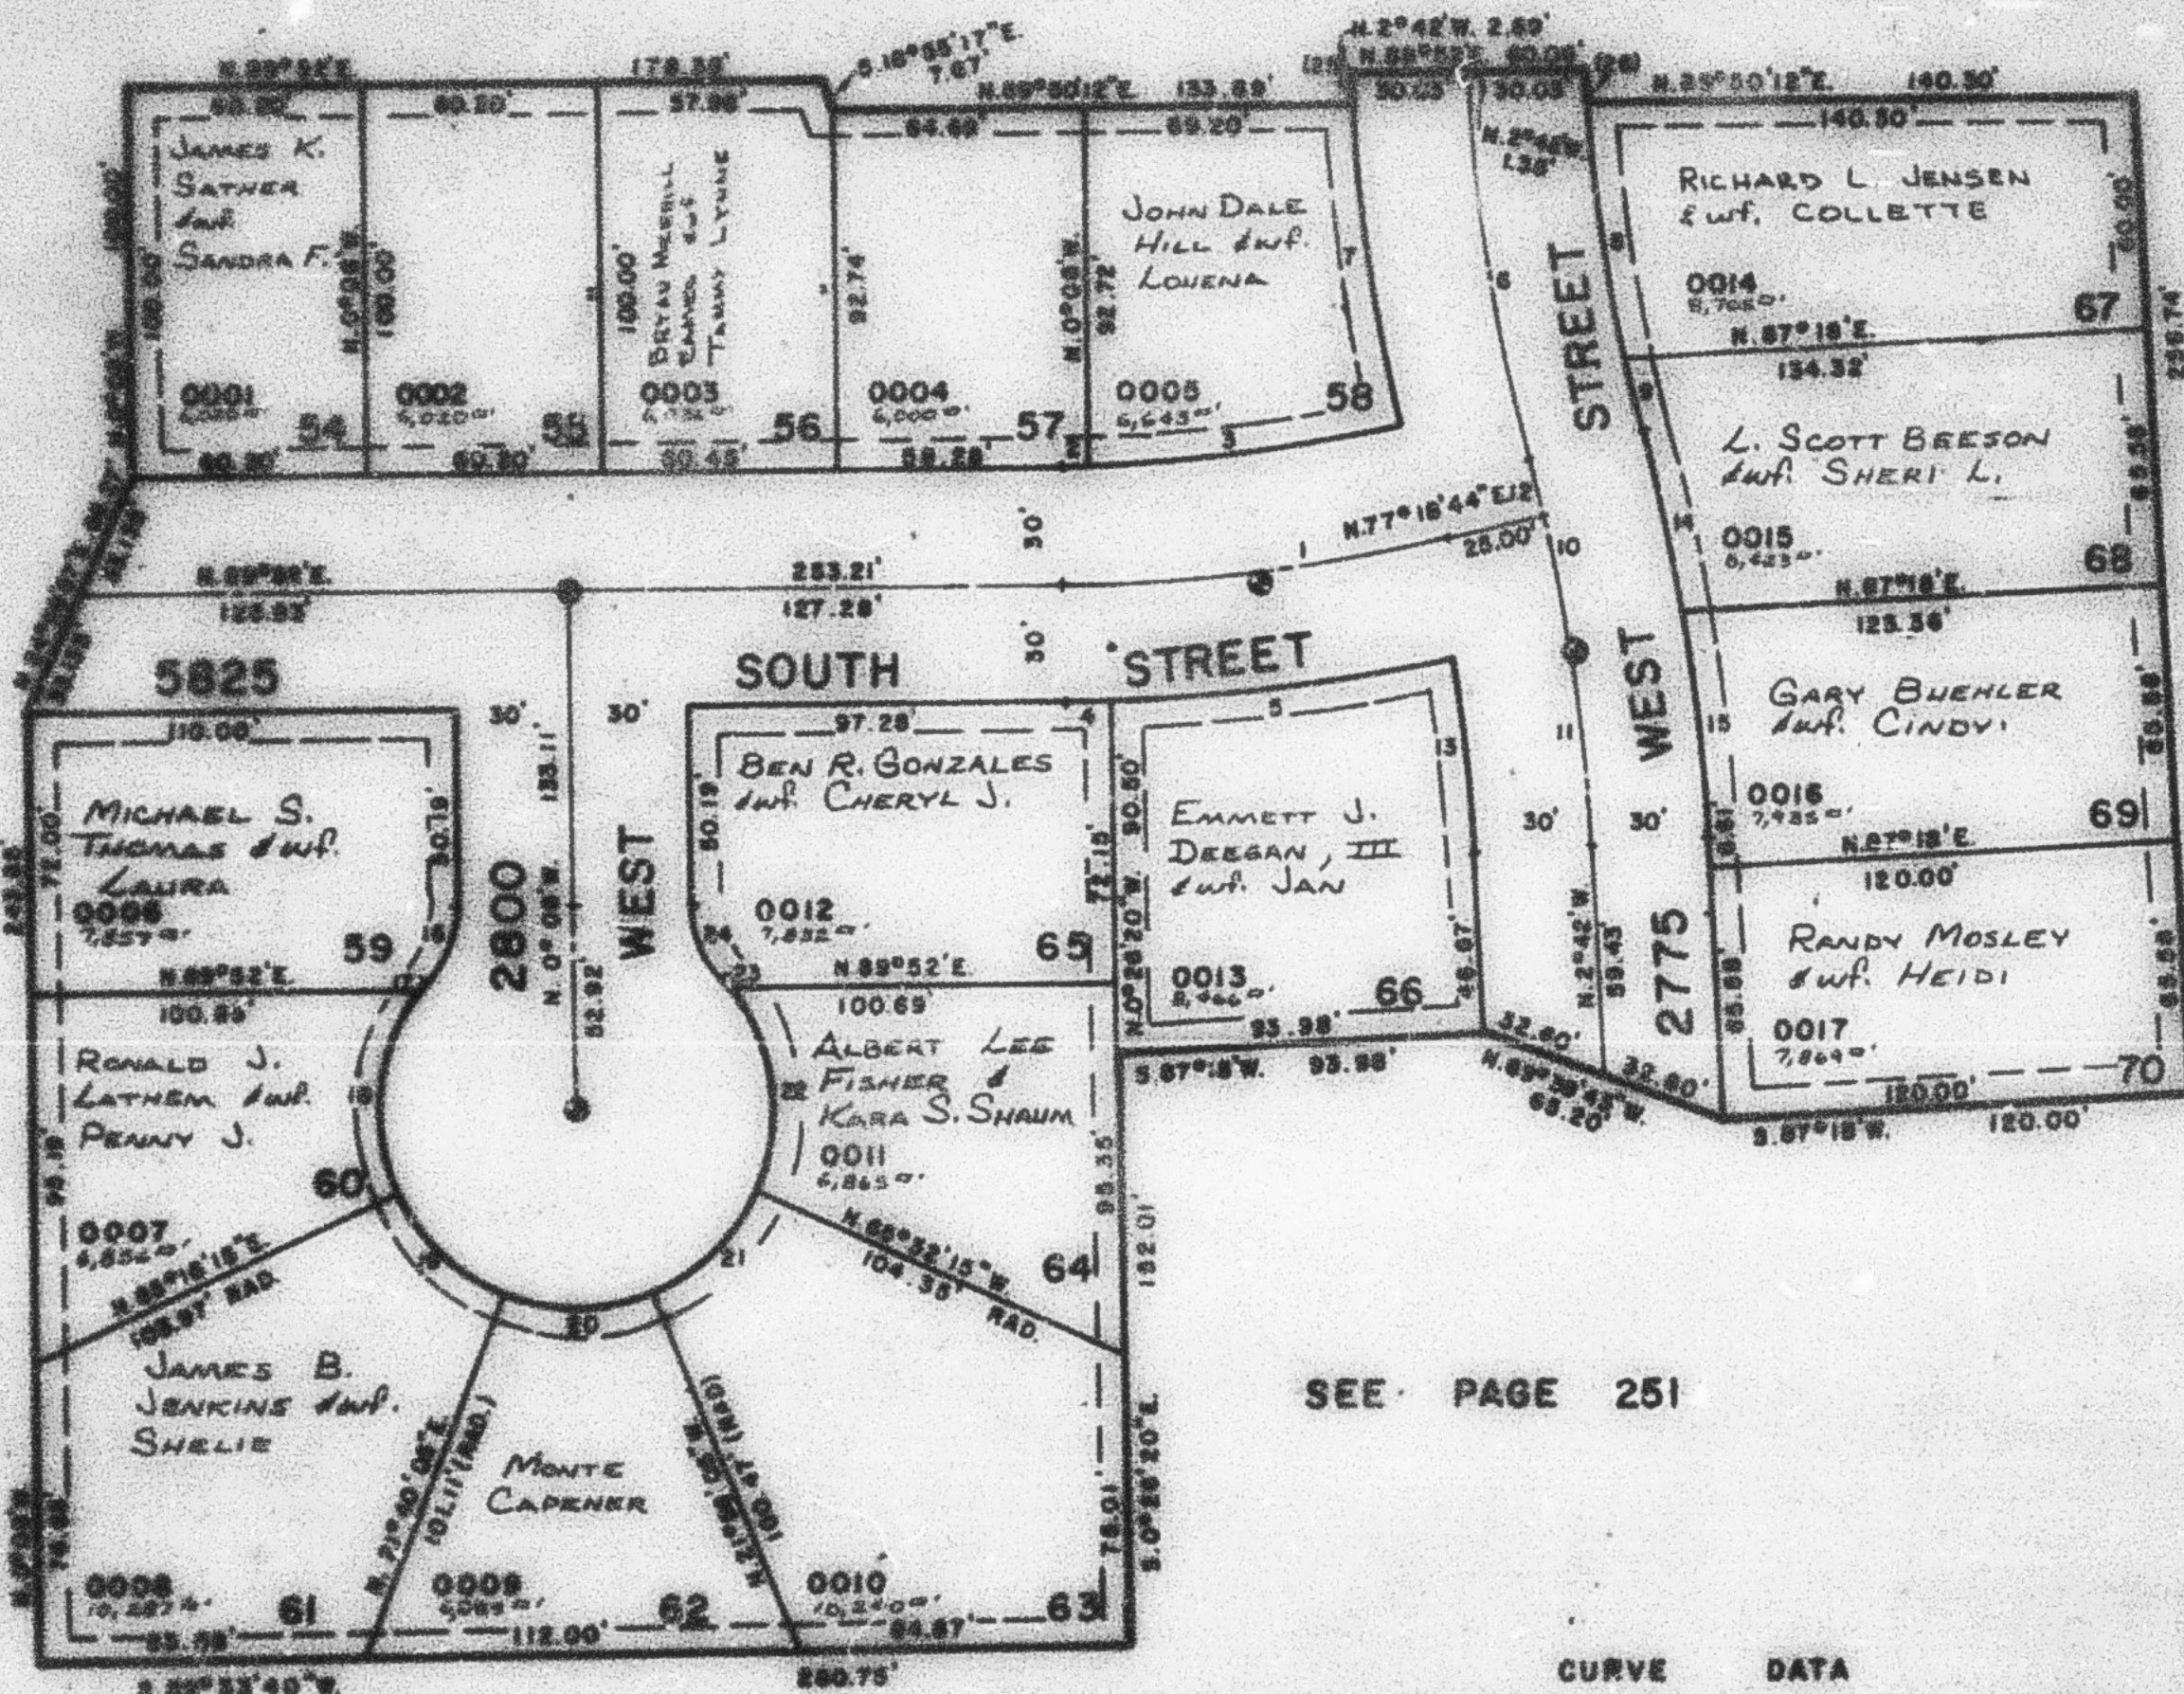

SEE PAGE 251

SEE PAGE 251

UTILITY & DRAINAGE EASEMENTS
 EACH SIDE OF PROPERTY LINE AS
 INDICATED BY DASHED LINE.

FOR COMPLETE E&S DATA
 SEE ORIG. DES. PLAT IN
 BOOK 22, PAGE 36.

⊙ INDICATES SURVEY MONUMENT
 TO BE SET.

CURVE DATA

1	2	3	4	5	6	7	8	
R=454.55'	424.33'	424.33'	454.55'	454.55'	459.47'	515.47'	459.47'	
Δ=12°25'18"	0°51'58"	10°57'31"	1°24'21"	10°24'31"	11°59'55"	5°20'16"	8°1'44"	
L=99.60'	6.41'	81.20'	12.17'	68.02'	99.65'	54.96'	68.33'	
LC=99.40'	6.41'	81.08'	12.17'	67.80'	99.49'	54.97'	68.33'	
T=50.00'	5.69°25'05"W	5.23°31'21"W	N.69°08'50"E	N.63°13'24"E	90.00'	5.7°52"E	N.7°44'58"	
9	10	11	12	13	14	15	16	17
R=459.47'	489.47'	489.47'	489.47'	459.47'	519.47'	519.47'	50.00'	50.00'
Δ=2°23'30"	1°39'55"	9°09'16"	1°40'39"	6°14'56"	5°08'46"	4°31'07"	41°24'35"	2°58'20"
L=19.85'	99.55'	65.33'	14.33'	50.11'	48.08'	59.10'	21.88'	237'
LC=19.85'	99.48'	65.22'	14.33'	50.03'	48.08'	59.07'	21.81'	236'
N.13°07'40"W		5.7°41'38"E	5.15°31'36"E	5.5°49'28"E	N.11°47'30"W	N.5°07'35"W	5.20°35'17"W	5.30°45'28"W
T=	50.00'							
18	19	20	21	22	23	24	25	26
R=50.00'	50.00'	50.00'	50.00'	50.00'	50.00'	50.00'	519.47'	459.47'
Δ=63°04'	43°36'10"	43°36'10"	43°36'10"	63°04'	2°58'35"	41°24'35"	0°20'32"	0°20'32"
L=55.04'	59.08'	59.08'	59.08'	55.04'	2.87'	51.88'	4.81'	7.17'
LC=55.32'	57.14'	57.14'	57.14'	52.30'	2.88'	51.51'	4.51'	7.17'
S.5°48'15"W	S.46°31'50"E	N.69°02'E	N.48°18'30"E	N.7°54'18"W	N.40°04'28"W	N.50°50'17"W	N.2°24'35"W	S.3°00'50"E