

PART OF N.E. 1/4 SEC. 22, T.5N., R.2W., S.L.B. & M.
MEADOWLANE SUBDIVISION NO. 4
 IN ROY CITY

250

TAXING UNIT: 41


PREFIX: 09-250

SCALE 1" = 50'

SEE PAGE 240

EXCEPT WHERE OTHERWISE
 SHOWN, ALL LOTS OWNED
 BY: WOODSIDE CORP.

SEE
 PAGE
 246

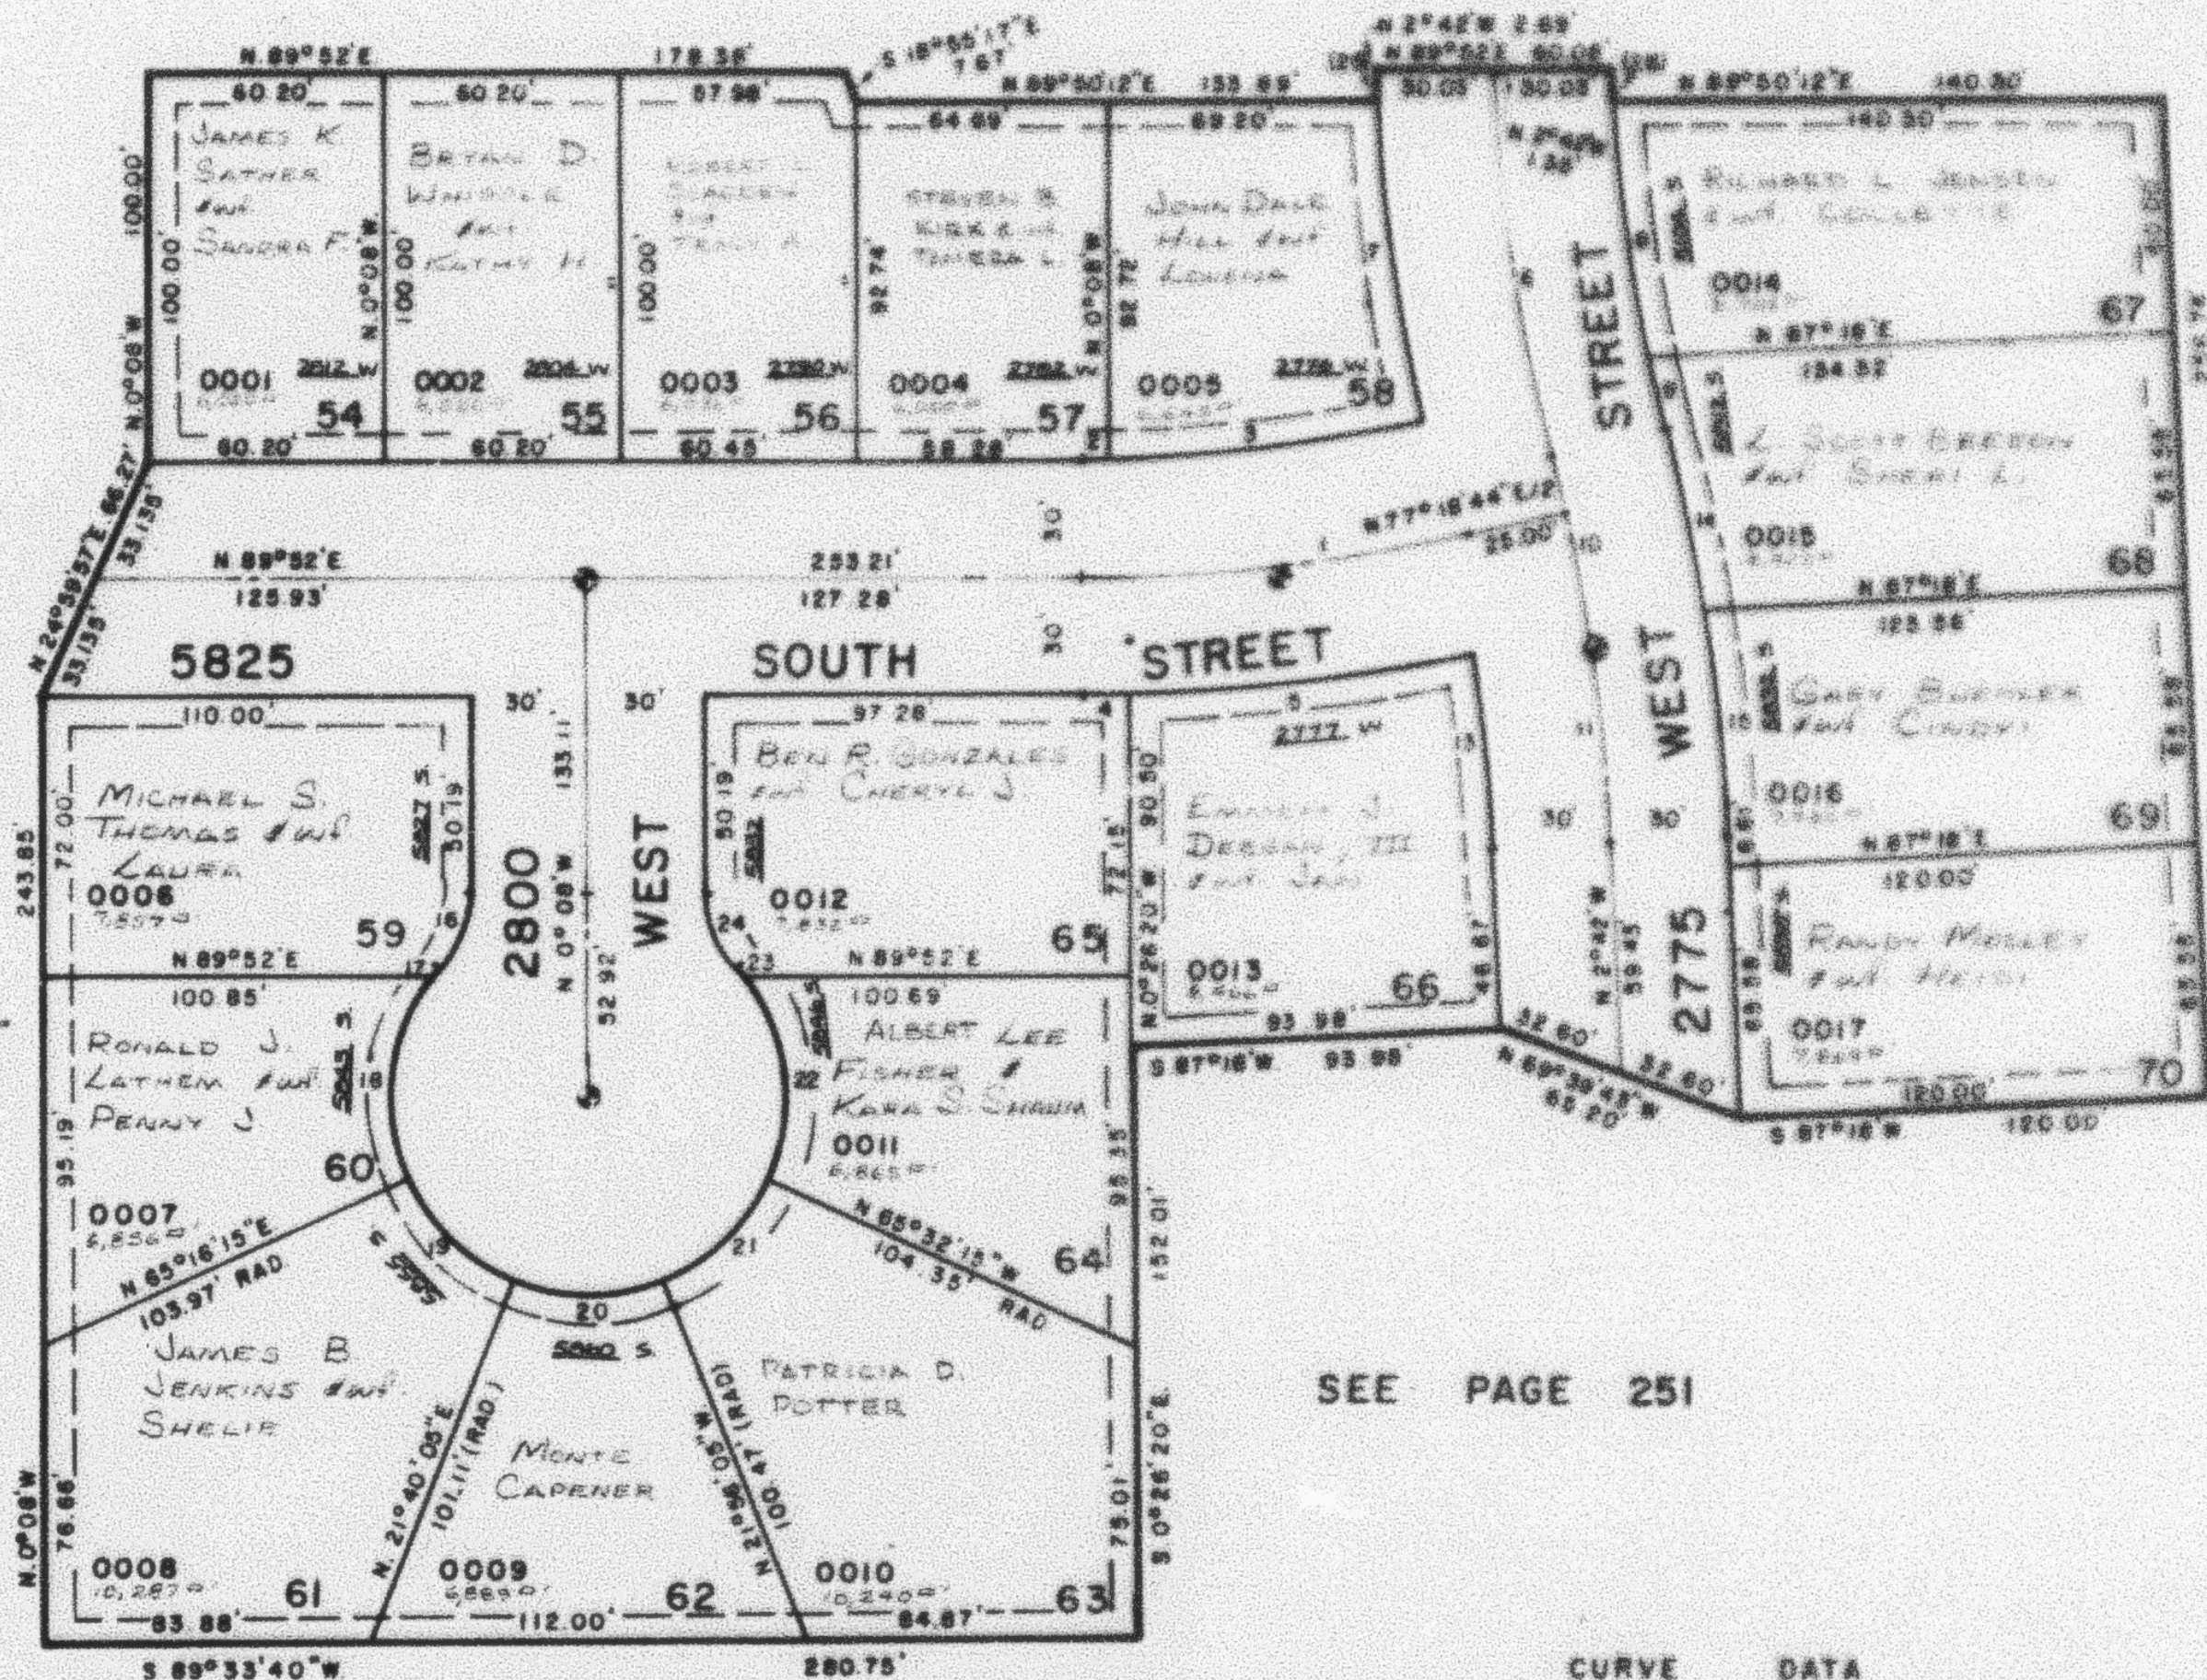

SEE PAGE 85-1

SEE PAGE 251

SEE PAGE 251

7' UTILITY & DRAINAGE EASEMENTS
 EACH SIDE OF PROPERTY LINE AS
 INDICATED BY DASHED LINE.

FOR COMPLETE ENG. DATA
 SEE ORIG. DED. PLAT IN
 BOOK 25, PAGE 36.

⊙ INDICATES SURVEY MONUMENT
 TO BE SET.

CURVE DATA

1	2	3	4	5	6	7	8
R=454.55'	424.55'	424.55'	484.55'	484.55'	484.47'	519.47'	489.47'
Δ=12°33'16"	0°51'53"	10°57'31"	1°26'21"	10°54'31"	11°39'55"	5°20'16"	8°17'24"
L=99.80'	6.41'	81.20'	12.17'	88.02'	99.66'	84.66'	86.85'
LC=99.40'	6.41'	81.08'	12.17'	87.80'	99.48'	84.57'	86.47'
T=50.00'	S 89°26'03"W	S 83°51'21"W	N 89°08'50"E	N 83°13'24"E	50.00'	S 7°52'E	N 7°44'55"
9	10	11	12	13	14	15	16
R=459.47'	489.47'	489.47'	489.47'	459.47'	519.47'	519.47'	50.00'
Δ=2°28'30"	11°39'55"	9°59'16"	1°40'39"	6°14'56"	5°08'48"	6°51'07"	41°24'35"
L=19.85'	99.66'	85.33'	14.35'	50.11'	46.86'	59.10'	21.86'
LC=19.85'	99.48'	85.22'	14.35'	50.09'	46.85'	59.07'	21.81'
N 13°07'40"W	50.00'	S 7°41'38"E	S 13°51'56"E	S 5°49'28"E	N 17°47'30"W	N 5°57'52"W	S 20°34'17"W
T=	50.00'						S 35°46'25"E
17	18	19	20	21	22	23	24
R=50.00'	50.00'	50.00'	50.00'	50.00'	50.00'	50.00'	519.47'
Δ=63°04'	43°38'10"	43°38'10"	43°38'10"	43°38'10"	43°38'10"	43°38'10"	43°38'10"
L=55.04'	36.05'	36.05'	36.05'	36.05'	36.05'	36.05'	36.05'
LC=52.32'	37.14'	37.14'	37.14'	37.14'	37.14'	37.14'	37.14'
S 6°48'15"W	S 46°31'50"E	N 89°52'E	N 46°15'50"E	N 7°04'15"W	N 40°04'25"W	N 20°30'17"W	N 7°58'56"W
							S 3°08'50"E
25	26	27	28	29	30	31	32
R=459.47'	489.47'	489.47'	489.47'	489.47'	489.47'	489.47'	489.47'
Δ=63°04'	43°38'10"	43°38'10"	43°38'10"	43°38'10"	43°38'10"	43°38'10"	43°38'10"
L=55.04'	36.05'	36.05'	36.05'	36.05'	36.05'	36.05'	36.05'
LC=52.32'	37.14'	37.14'	37.14'	37.14'	37.14'	37.14'	37.14'
S 6°48'15"W	S 46°31'50"E	N 89°52'E	N 46°15'50"E	N 7°04'15"W	N 40°04'25"W	N 20°30'17"W	N 7°58'56"W
							S 3°08'50"E