

PART OF N.E. 1/4 SEC. 22, T.5N., R.2W., S.L.B. & M.  
**MEADOWLANE SUBDIVISION NO. 4**

250

TAXING UNIT: 41

IN ROY CITY

PREFIX: 09 - 250


SCALE 1" = 50'

SEE PAGE 240

EXCEPT WHERE OTHERWISE  
 SHOWN, ALL LOTS OWNED  
 BY: WOODSIDE CORP.

SEE  
 PAGE  
 246

SEE PAGE 85-1

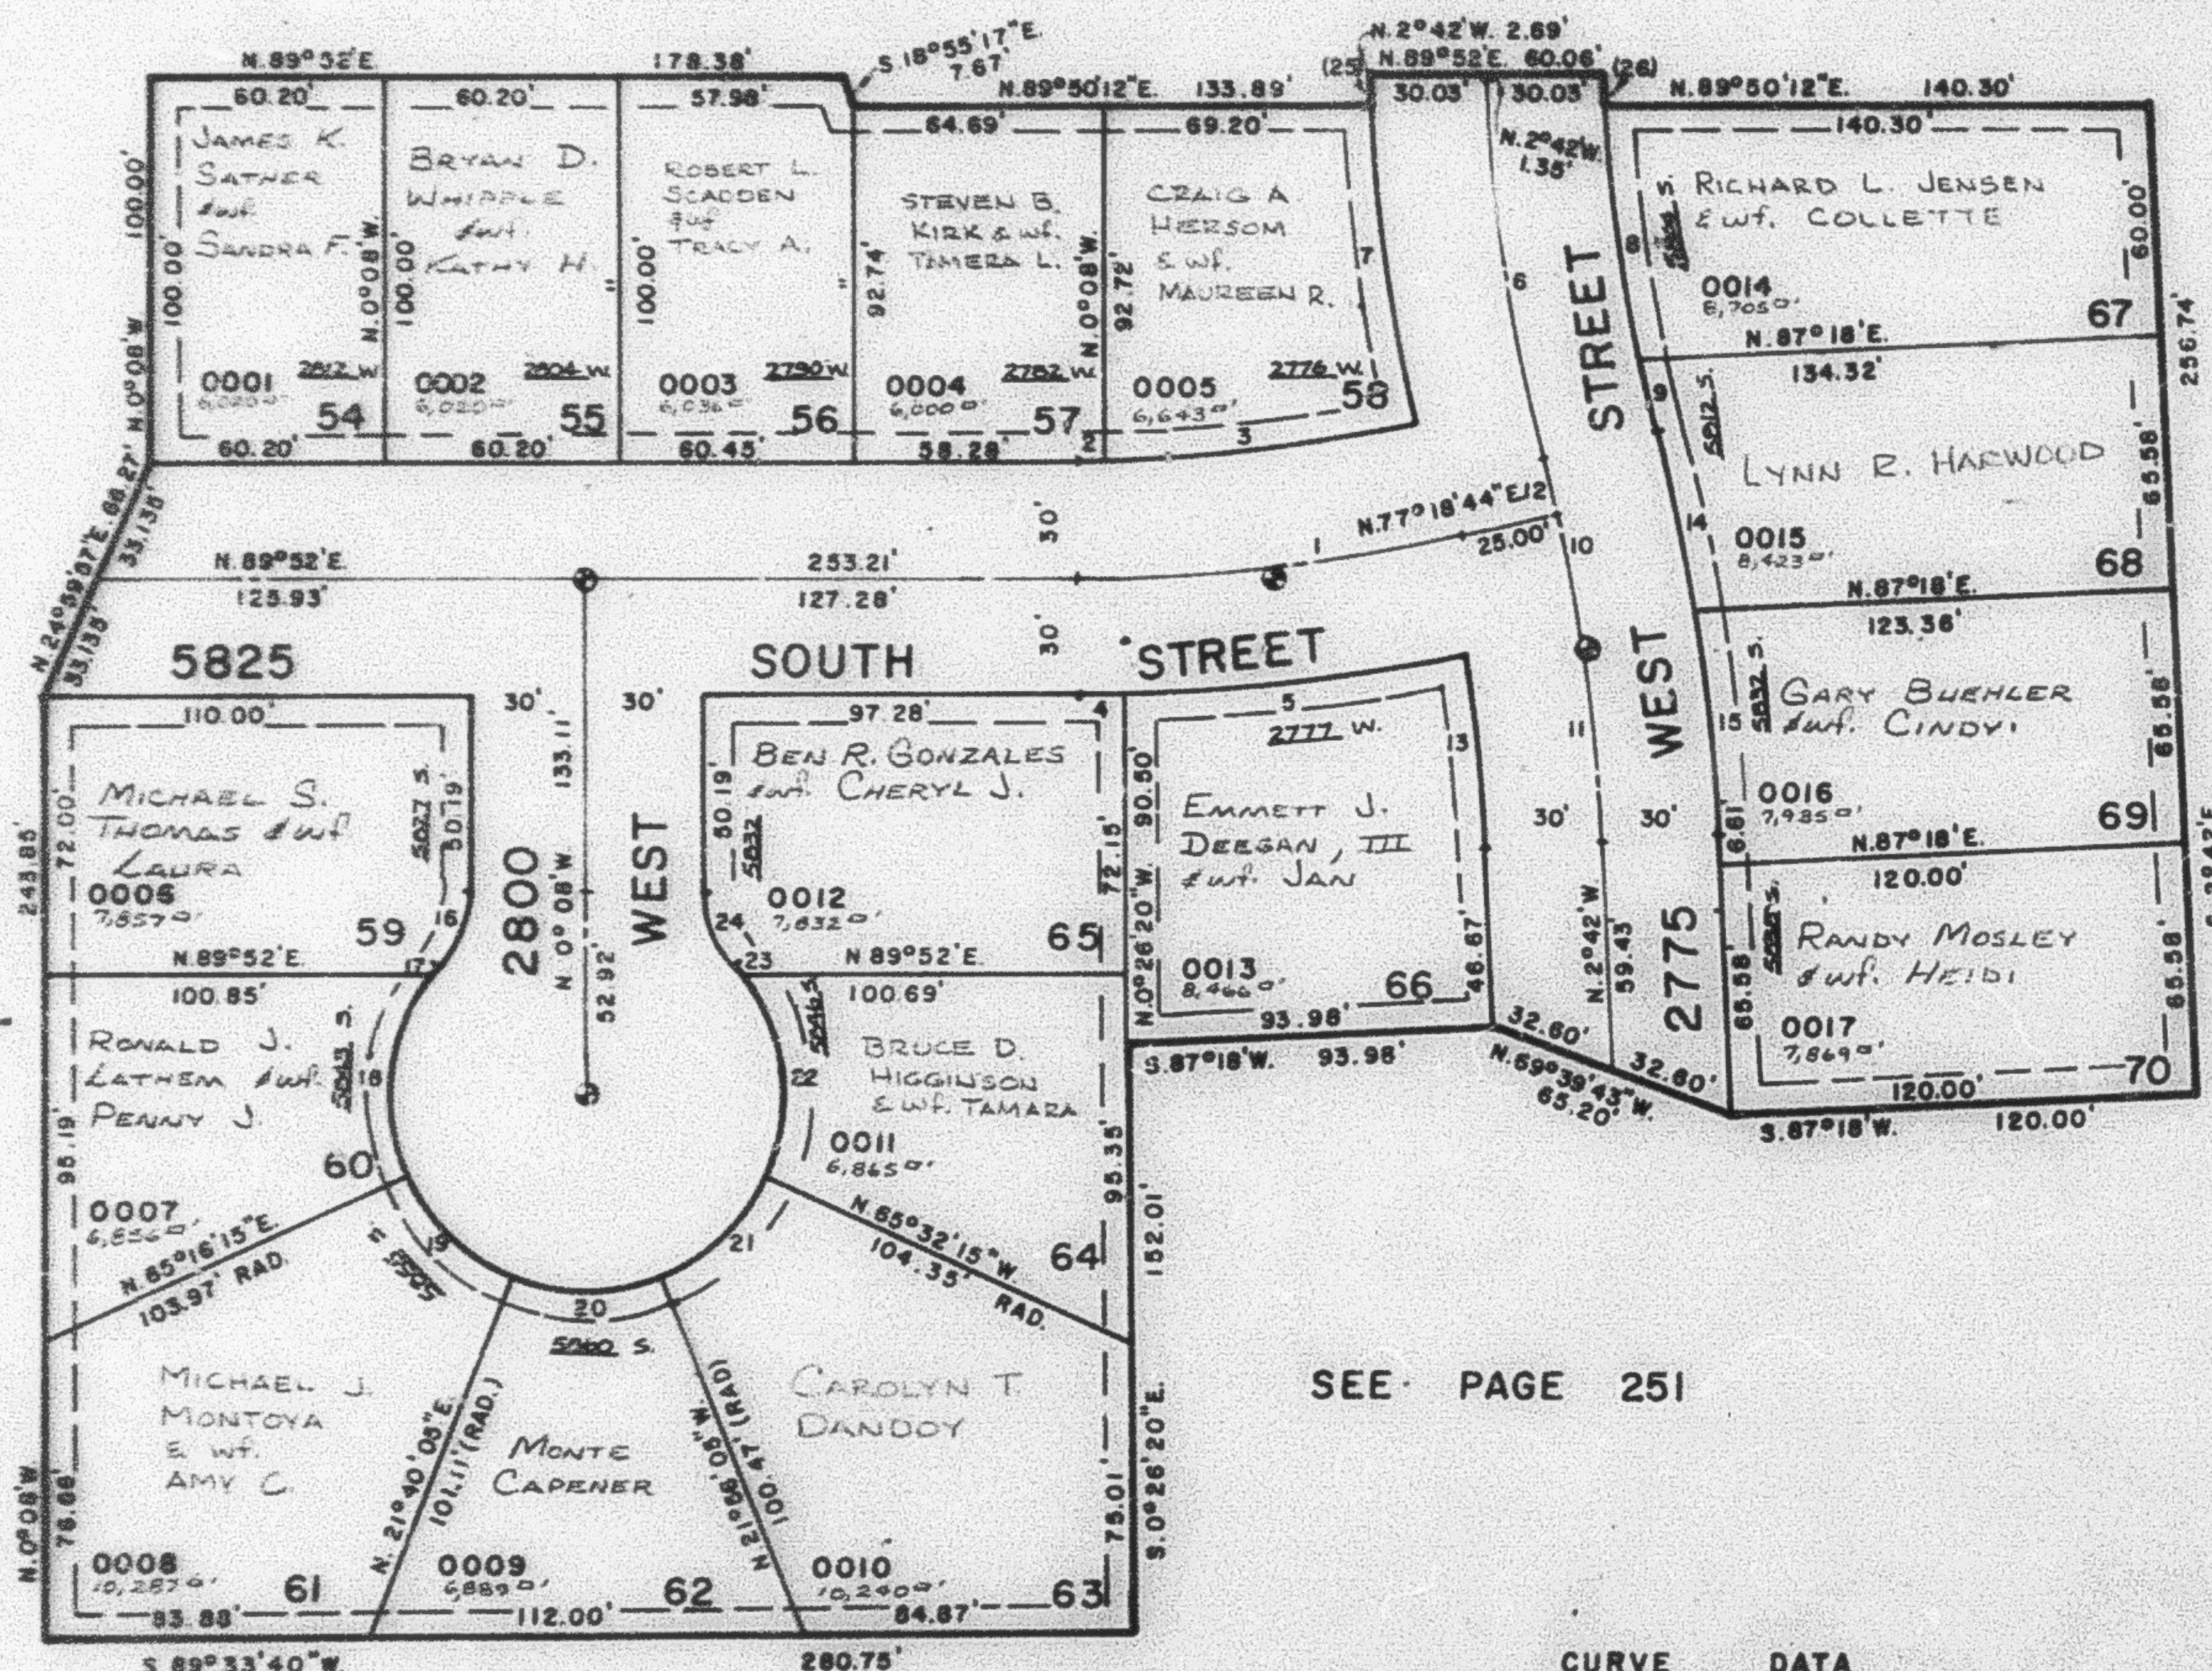

SEE PAGE 251

SEE PAGE 251

7' UTILITY & DRAINAGE EASEMENTS  
 EACH SIDE OF PROPERTY LINE AS  
 INDICATED BY DASHED LINE.

FOR COMPLETE ENG. DATA  
 SEE ORIG. DED. PLAT IN  
 BOOK 25, PAGE 36.

⊙ INDICATES SURVEY MONUMENT  
 TO BE SET.

CURVE DATA

| 1           | 2               | 3               | 4               | 5               | 6         | 7           | 8            |
|-------------|-----------------|-----------------|-----------------|-----------------|-----------|-------------|--------------|
| R=454.55'   | 424.55'         | 424.55'         | 484.55'         | 484.55'         | 489.47'   | 519.47'     | 459.47'      |
| Δ=12°33'16" | 0°51'53"        | 10°57'31"       | 1°26'21"        | 10°24'31"       | 11°39'55" | 9°20'16"    | 8°17'44"     |
| L=99.60'    | 6.41'           | 81.20'          | 12.17'          | 88.02'          | 99.65'    | 84.86'      | 66.53'       |
| LC=99.40'   | 6.41'           | 81.08'          | 12.17'          | 87.90'          | 99.48'    | 84.57'      | 66.47'       |
| T=50.00'    | S. 89°26'03" W. | S. 83°31'21" W. | N. 89°08'50" E. | N. 83°13'24" E. | 50.00'    | S. 7°52' E. | N. 7°44' 33" |

| 9          | 10        | 11             | 12              | 13             | 14              | 15             | 16              | 17              |
|------------|-----------|----------------|-----------------|----------------|-----------------|----------------|-----------------|-----------------|
| R=459.47'  | 489.47'   | 489.47'        | 489.47'         | 459.47'        | 519.47'         | 519.47'        | 30.00'          | 50.00'          |
| Δ=2°28'30" | 11°39'55" | 9°59'16"       | 1°40'39"        | 6°14'56"       | 5°08'48"        | 6°31'07"       | 41°24'35"       | 2°45'20"        |
| L=19.85'   | 99.65'    | 85.33'         | 14.33'          | 50.11'         | 46.86'          | 59.10'         | 21.68'          | 2.57'           |
| LC=19.85'  | 99.48'    | 85.22'         | 14.33'          | 50.09'         | 46.85'          | 59.07'         | 21.21'          | 2.56'           |
| T=         | 50.00'    | S. 7°41'38" E. | S. 13°31'38" E. | S. 0°49'28" E. | N. 11°47'30" W. | N. 5°57'35" W. | S. 20°34'17" W. | S. 39°48'25" W. |

| 18        | 19             | 20              | 21           | 22              | 23             | 24              | 25              | 26             |
|-----------|----------------|-----------------|--------------|-----------------|----------------|-----------------|-----------------|----------------|
| R=50.00'  | 50.00'         | 50.00'          | 50.00'       | 50.00'          | 50.00'         | 30.00'          | 519.47'         | 459.47'        |
| Δ=63°04'  | 43°35'10"      | 43°36'10"       | 43°36'10"    | 63°04'          | 2°56'20"       | 41°24'35"       | 0°29'52"        | 0°53'41"       |
| L=58.04'  | 38.05'         | 38.06'          | 38.05'       | 55.04'          | 2.87'          | 21.68'          | 4.81'           | 7.17'          |
| LC=52.32' | 37.14'         | 37.14'          | 37.14'       | 52.30'          | 2.86'          | 21.21'          | 4.81'           | 7.17'          |
| T=        | S. 8°48'15" W. | S. 46°31'50" E. | N. 89°52' E. | N. 46°15'50" E. | N. 7°04'15" W. | N. 40°04'25" W. | N. 20°50'17" W. | N. 2°58'56" W. |