

PART OF N.E. 1/4 SEC. 22, T.5N., R.2W., S.L.B. & M.

250

MEADOWLANE SUBDIVISION NO. 4

TAXING UNIT: 41

IN ROY CITY

PREFIX: 09 - 250

SCALE 1" = 50'


SEE PAGE 240

EXCEPT WHERE OTHERWISE SHOWN, ALL LOTS OWNED BY: WOODSIDE CORP.

SEE PAGE 246

SEE PAGE 85-1

SEE PAGE 251

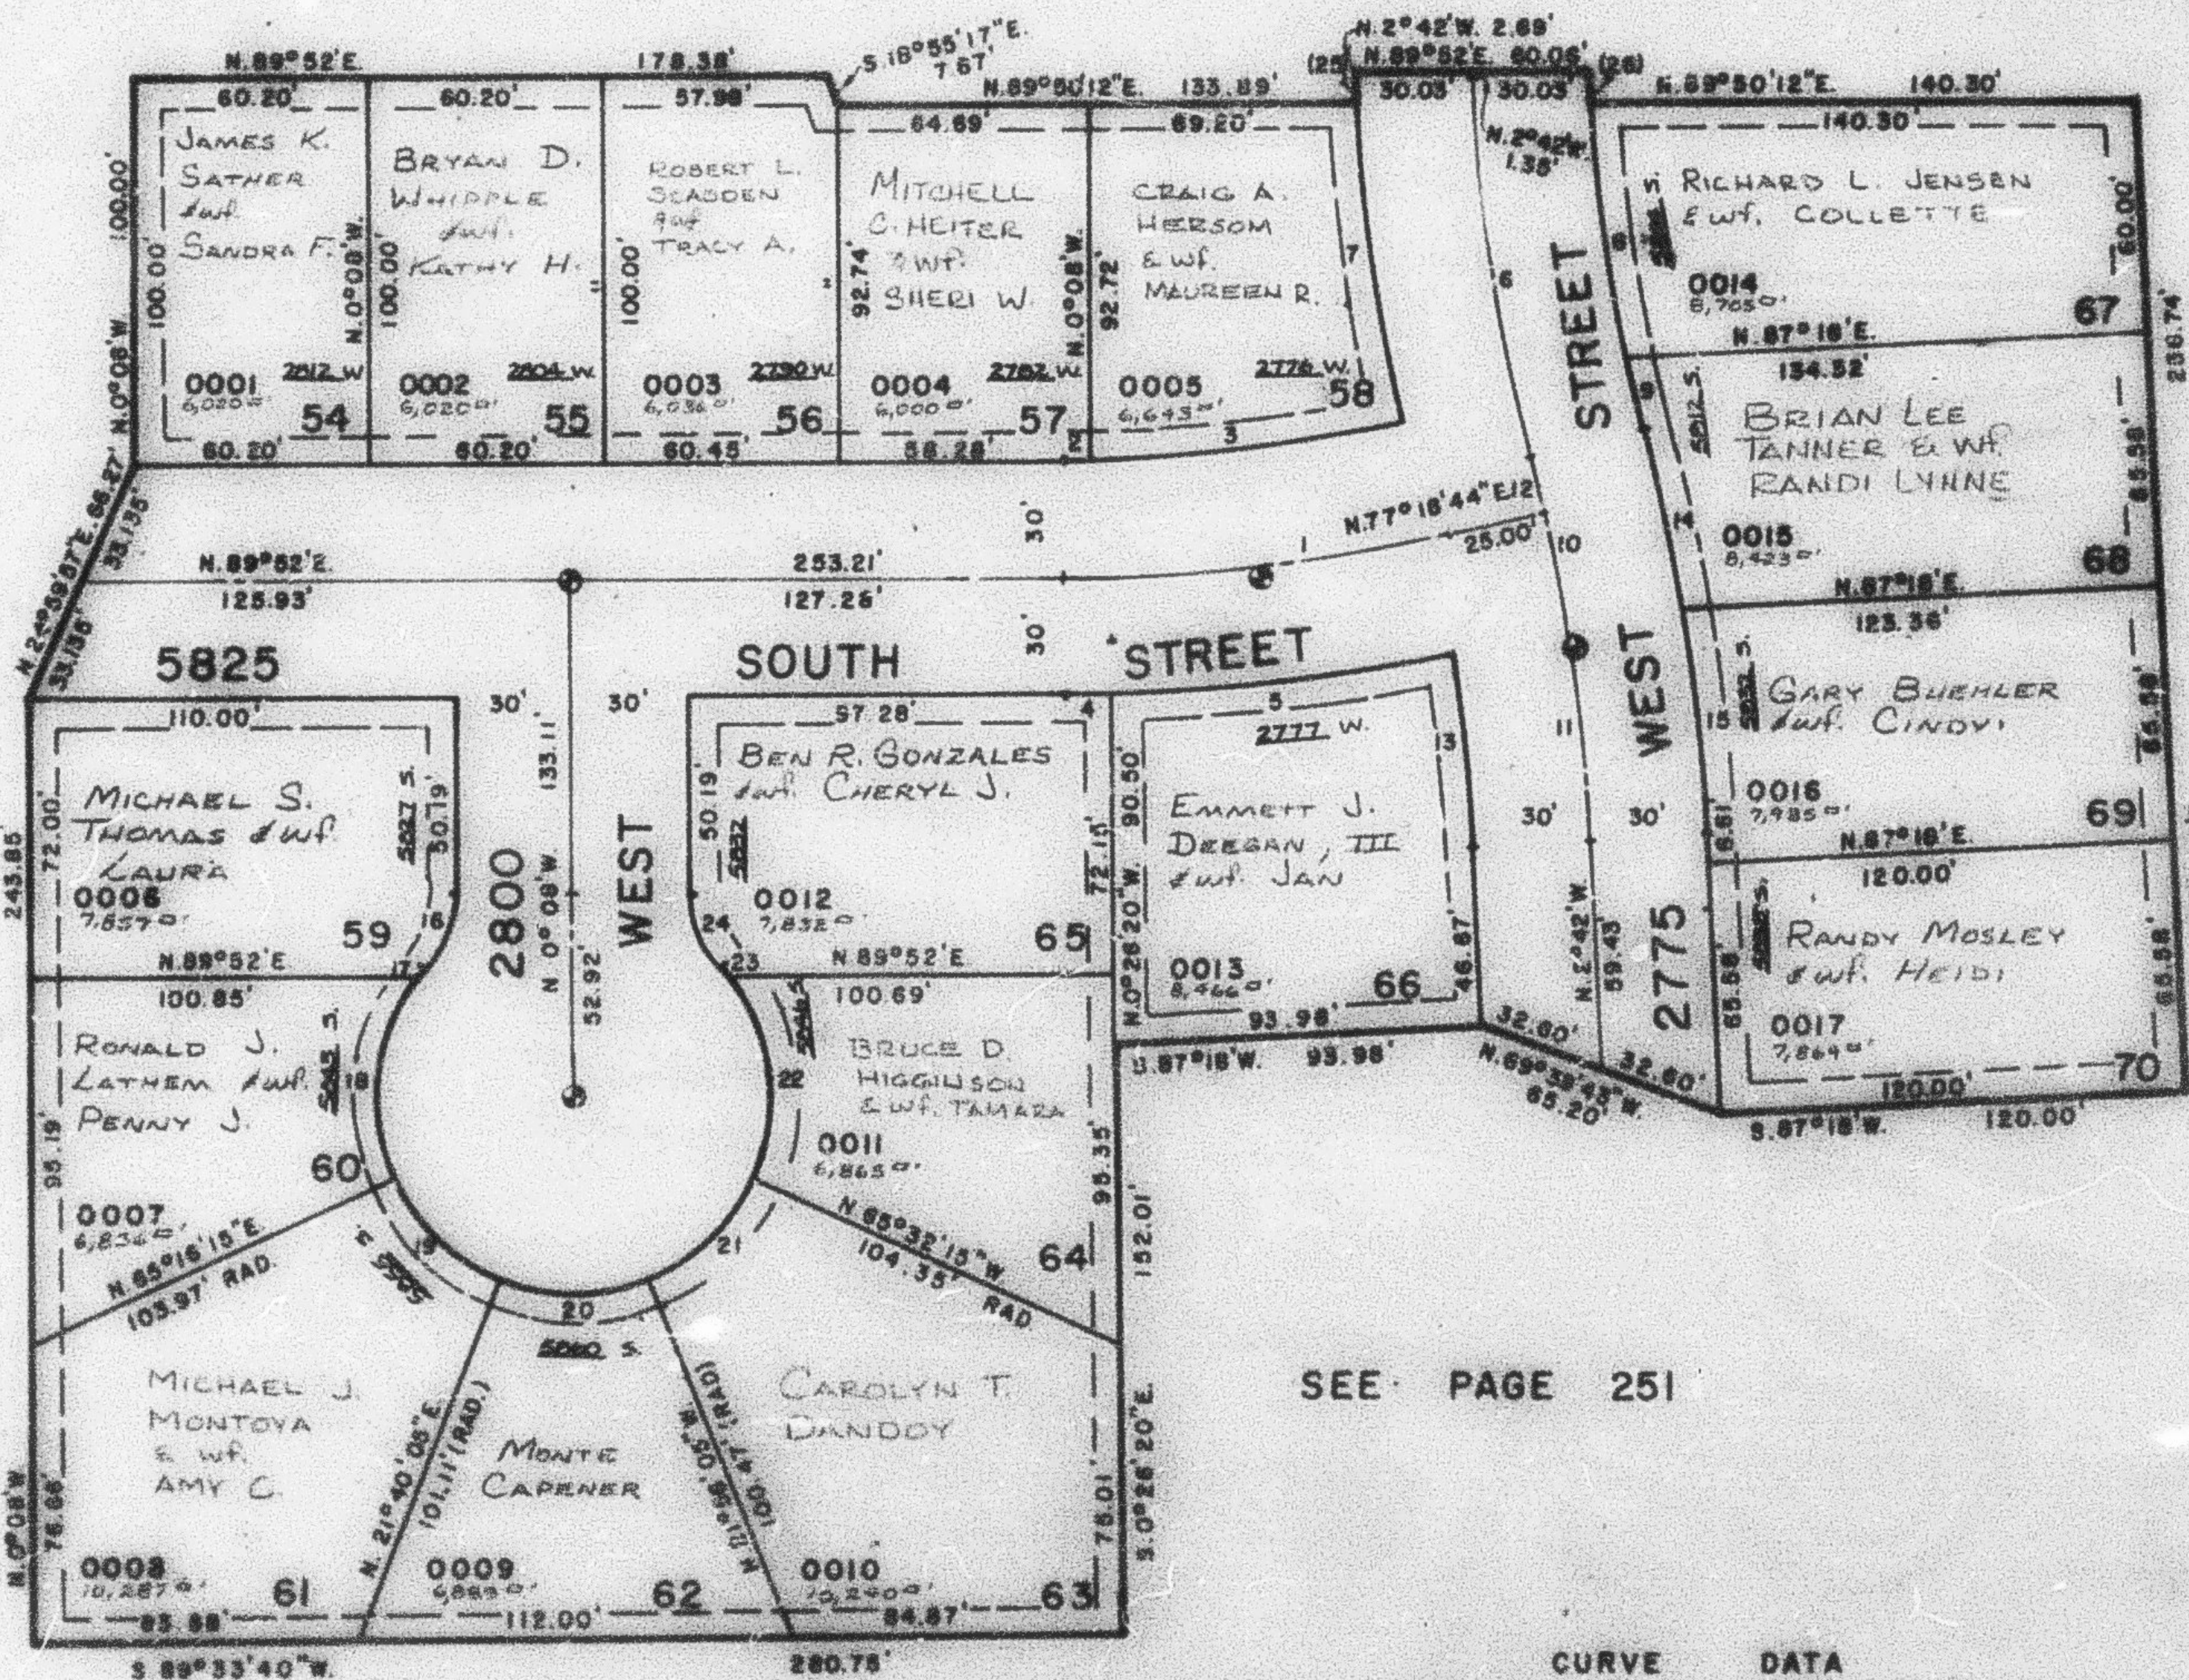

SEE PAGE 251

7' UTILITY & DRAINAGE EASEMENTS EACH SIDE OF PROPERTY LINE AS INDICATED BY DASHED LINE.

FOR COMPLETE ENG. DATA SEE GRID, SEE PLAT IN BOOK 25, PAGE 38.

INDICATES SURVEY MONUMENT TO BE SET.

CURVE DATA

1	2	3	4	5	6	7	8	
R=454.55'	424.55'	424.55'	484.55'	484.55'	459.47'	519.47'	459.47'	
A=12°33'16"	0°51'55"	10°57'31"	1°26'21"	10°24'31"	11°55'25"	8°20'18"	8°17'44"	
L=99.60'	6.41'	81.20'	12.17'	88.02'	99.48'	84.68'	66.53'	
LC=99.40'	6.41'	81.08'	12.17'	87.80'	99.48'	84.57'	66.47'	
T=50.00'	S. 89°26'03" W.	S. 85°31'21" W.	N. 89°08'50" E.	N. 85°13'24" E.	50.00'	S. 7°52" E.	N. 7°44' 58"	
9	10	11	12	13	14	15	16	17
R=459.47'	489.47'	489.47'	489.47'	459.47'	519.47'	519.47'	50.00'	50.00'
A=2°28'30"	11°39'55"	9°59'18"	1°40'39"	6°14'56"	5°08'48"	6°21'07"	41°24'35"	2°56'20"
L=19.85'	99.85'	55.33'	14.33'	50.11'	48.86'	58.10'	21.88'	2.57'
LC=19.85'	99.48'	55.32'	14.33'	50.09'	48.86'	58.07'	21.81'	2.56'
N. 13°07'40" W.	50.00'	S. 7°41'58" E.	S. 13°31'38" E.	S. 5°48'28" E.	N. 11°47'50" W.	N. 5°57'33" W.	S. 20°54'17" W.	S. 20°48'25" W.
T=	50.00'							
18	19	20	21	22	23	24	25	26
R=50.00'	50.00'	50.00'	50.00'	50.00'	50.00'	50.00'	519.47'	459.47'
A=53°04'	43°58'10"	43°58'10"	43°58'10"	58°04'	2°55'20"	41°24'35"	0°59'55"	0°59'41"
L=55.04'	58.05'	58.05'	58.05'	58.04'	2.87'	21.88'	4.51'	7.17'
LC=52.32'	37.14'	37.14'	37.14'	58.30'	2.86'	21.21'	4.51'	7.17'
S. 6°48'15" W.	S. 46°31'50" E.	N. 86°52' L	N. 48°58'50" E.	N. 7°04'15" W.	N. 49°04'25" W.	N. 25°50'17" W.	N. 2°55'56" W.	S. 5°08'50" E.