

PART OF N.E. 1/4 SEC. 22, T.5N, R.2W, S.L.B. & M.
MEADOWLANE SUBDIVISION NO. 4

250

TAXING UNIT: 41

IN ROY CITY

PREFIX: 09 - 250


SCALE 1" = 50'

SEE PAGE 240

SEE
PAGE
246

SEE PAGE 85-1

SEE PAGE 251

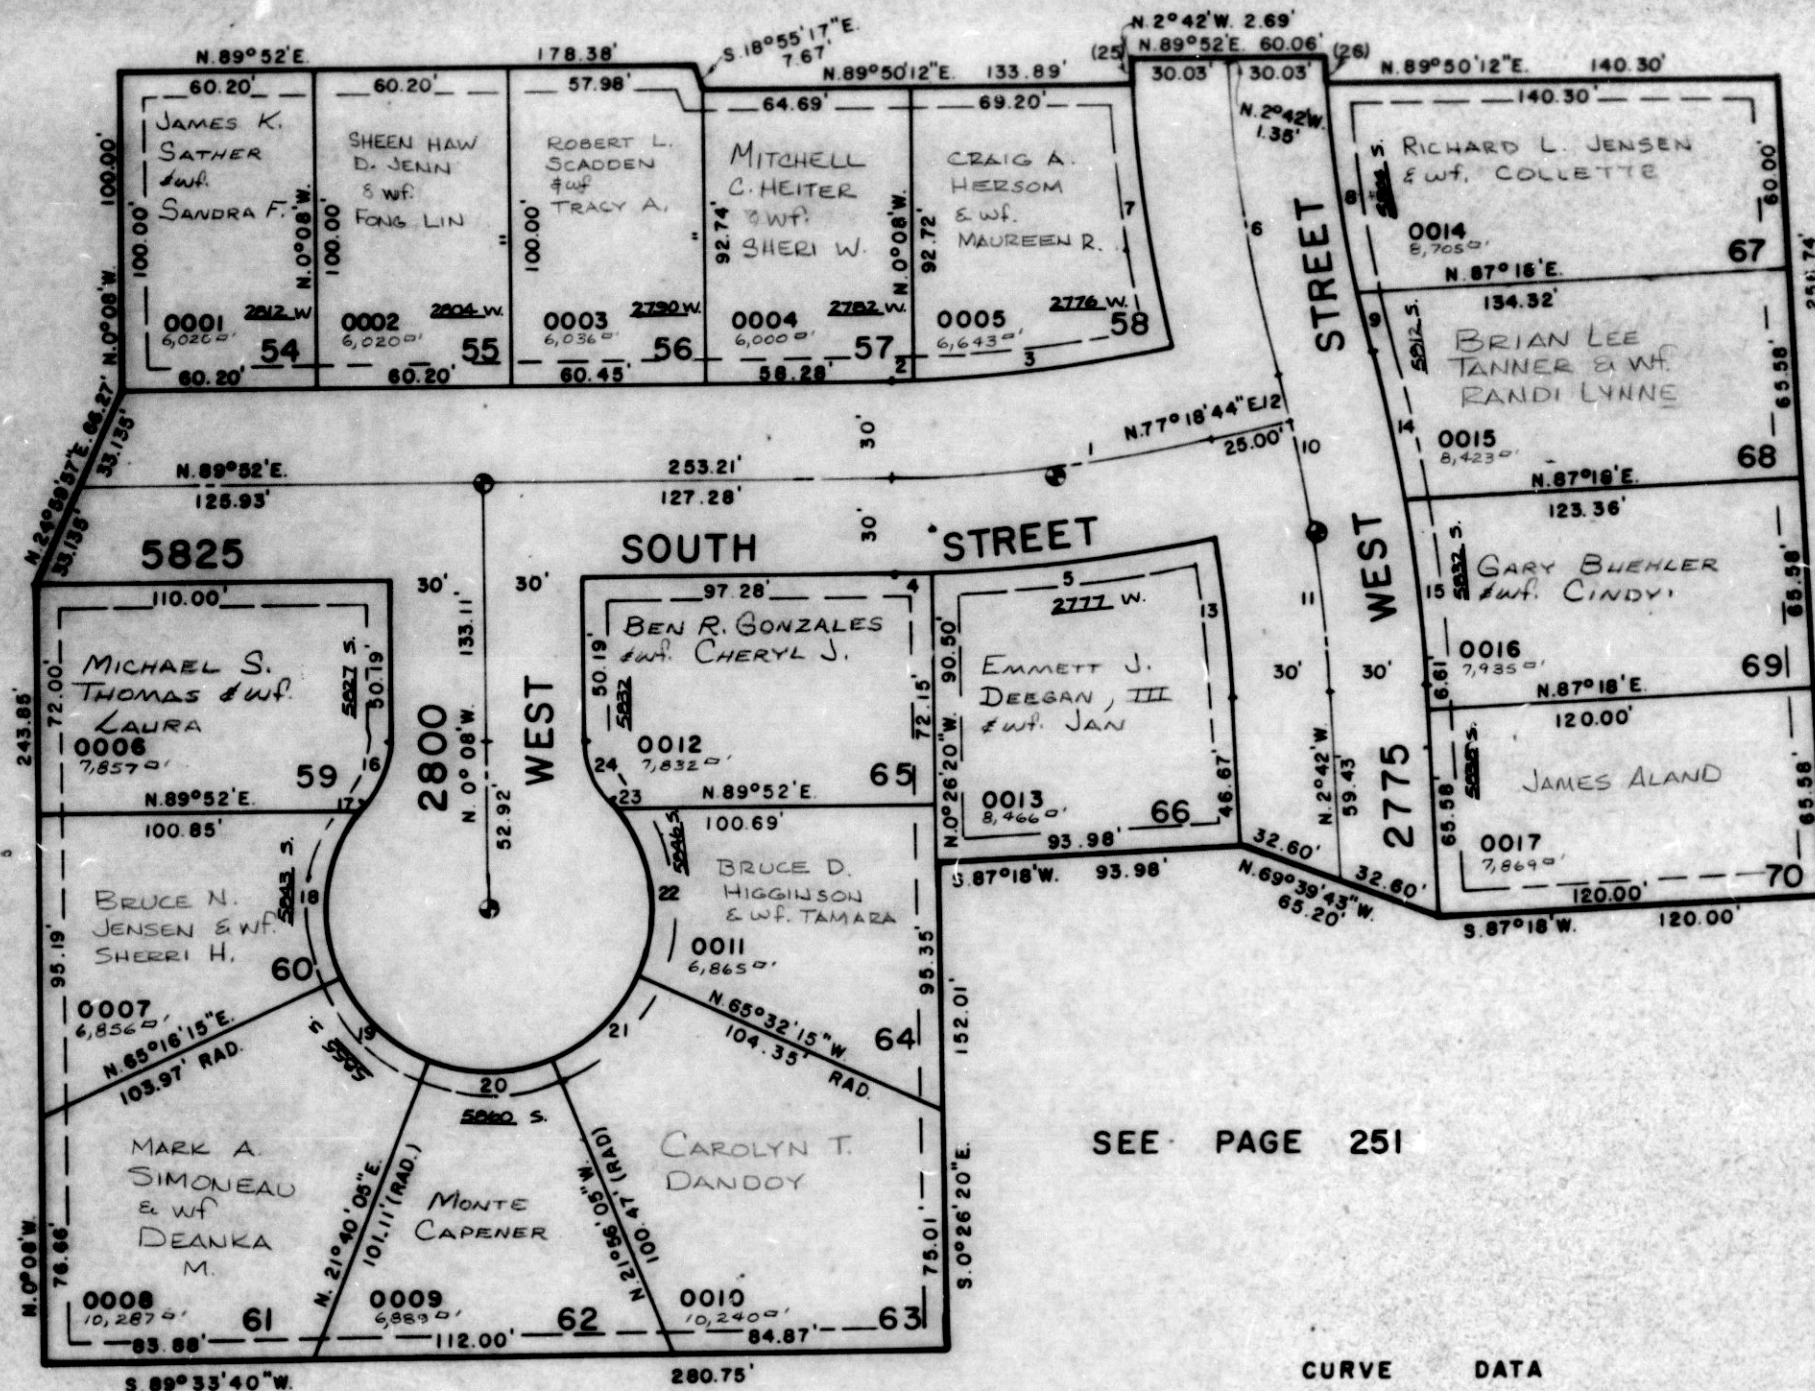

CURVE DATA

1	2	3	4	5	6	7	8
R=454.55'	424.55'	424.55'	484.55'	484.55'	489.47'	519.47'	459.47'
Δ=12°33'16"	0°51'53"	10°57'31"	1°26'21"	10°24'31"	11°39'55"	9°20'16"	8°17'44"
L=99.60'	6.41'	81.20'	12.17'	86.02'	99.65'	84.66'	66.53'
LC=99.40'	6.41'	81.08'	12.17'	87.90'	99.48'	84.57'	66.47'
T=50.00'	S.89°26'03"W.	S.63°31'21"W.	N.89°08'50"E.	N.83°13'24"E.	50.00'	S.7°52'E.	N.7°44'33"
9	10	11	12	13	14	15	16
R=459.47'	489.47'	489.47'	489.47'	459.47'	519.47'	519.47'	50.00'
Δ=2°28'30"	11°39'55"	9°59'16"	1°40'39"	6°14'56"	5°08'48"	6°31'07"	41°24'35"
L=19.85'	99.65'	85.33'	14.33'	50.11'	46.66'	59.10'	21.68'
LC=19.85'	99.48'	85.22'	14.33'	50.09'	46.65'	59.07'	21.21'
N.13°07'40"W.	50.00'	S.7°41'38"E.	S.13°31'36"E.	S.5°49'28"E.	N.11°47'30"W.	N.5°57'33"W.	S.20°34'17"W.
T=							S.39°48'25"W.
18	19	20	21	22	23	24	25
R=50.00'	50.00'	50.00'	50.00'	50.00'	50.00'	30.00'	519.47'
Δ=63°04'	43°36'10"	43°36'10"	43°36'10"	63°04'	2°56'20"	41°24'35"	0°53'41"
L=55.04'	38.05'	38.05'	38.05'	55.04'	2.57'	21.68'	4.81'
LC=52.32'	37.14'	37.14'	37.14'	52.30'	2.56'	21.21'	4.51'
S.6°48'15"W.	S.46°31'50"E.	N.89°52'E.	N.46°15'50"E.	N.7°04'15"W.	N.40°04'25"W.	N.20°50'17"W.	N.2°56'56"W.
							S.3°08'50"E.
26							
R=459.47'							
Δ=2°28'30"							
L=19.85'							
LC=19.85'							
N.13°07'40"W.							
T=							

7' UTILITY & DRAINAGE EASEMENTS
 EACH SIDE OF PROPERTY LINE AS
 INDICATED BY DASHED LINE.

FOR COMPLETE ENG. DATA
 SEE ORIG. DED. PLAT IN
 BOOK 25, PAGE 36.

● INDICATES SURVEY MONUMENT
 TO BE SET.