

PART OF N.E. 1/4 SEC. 22, T.5 N., R.2 W., S. L.B. & M.
MEADOWLANE SUBDIVISION NO. 4
 IN ROY CITY

250

TAXING UNIT: 41


PREFIX: 09-250

SCALE 1" = 50'

SEE PAGE 240

SEE PAGE 85-1

SEE PAGE 246

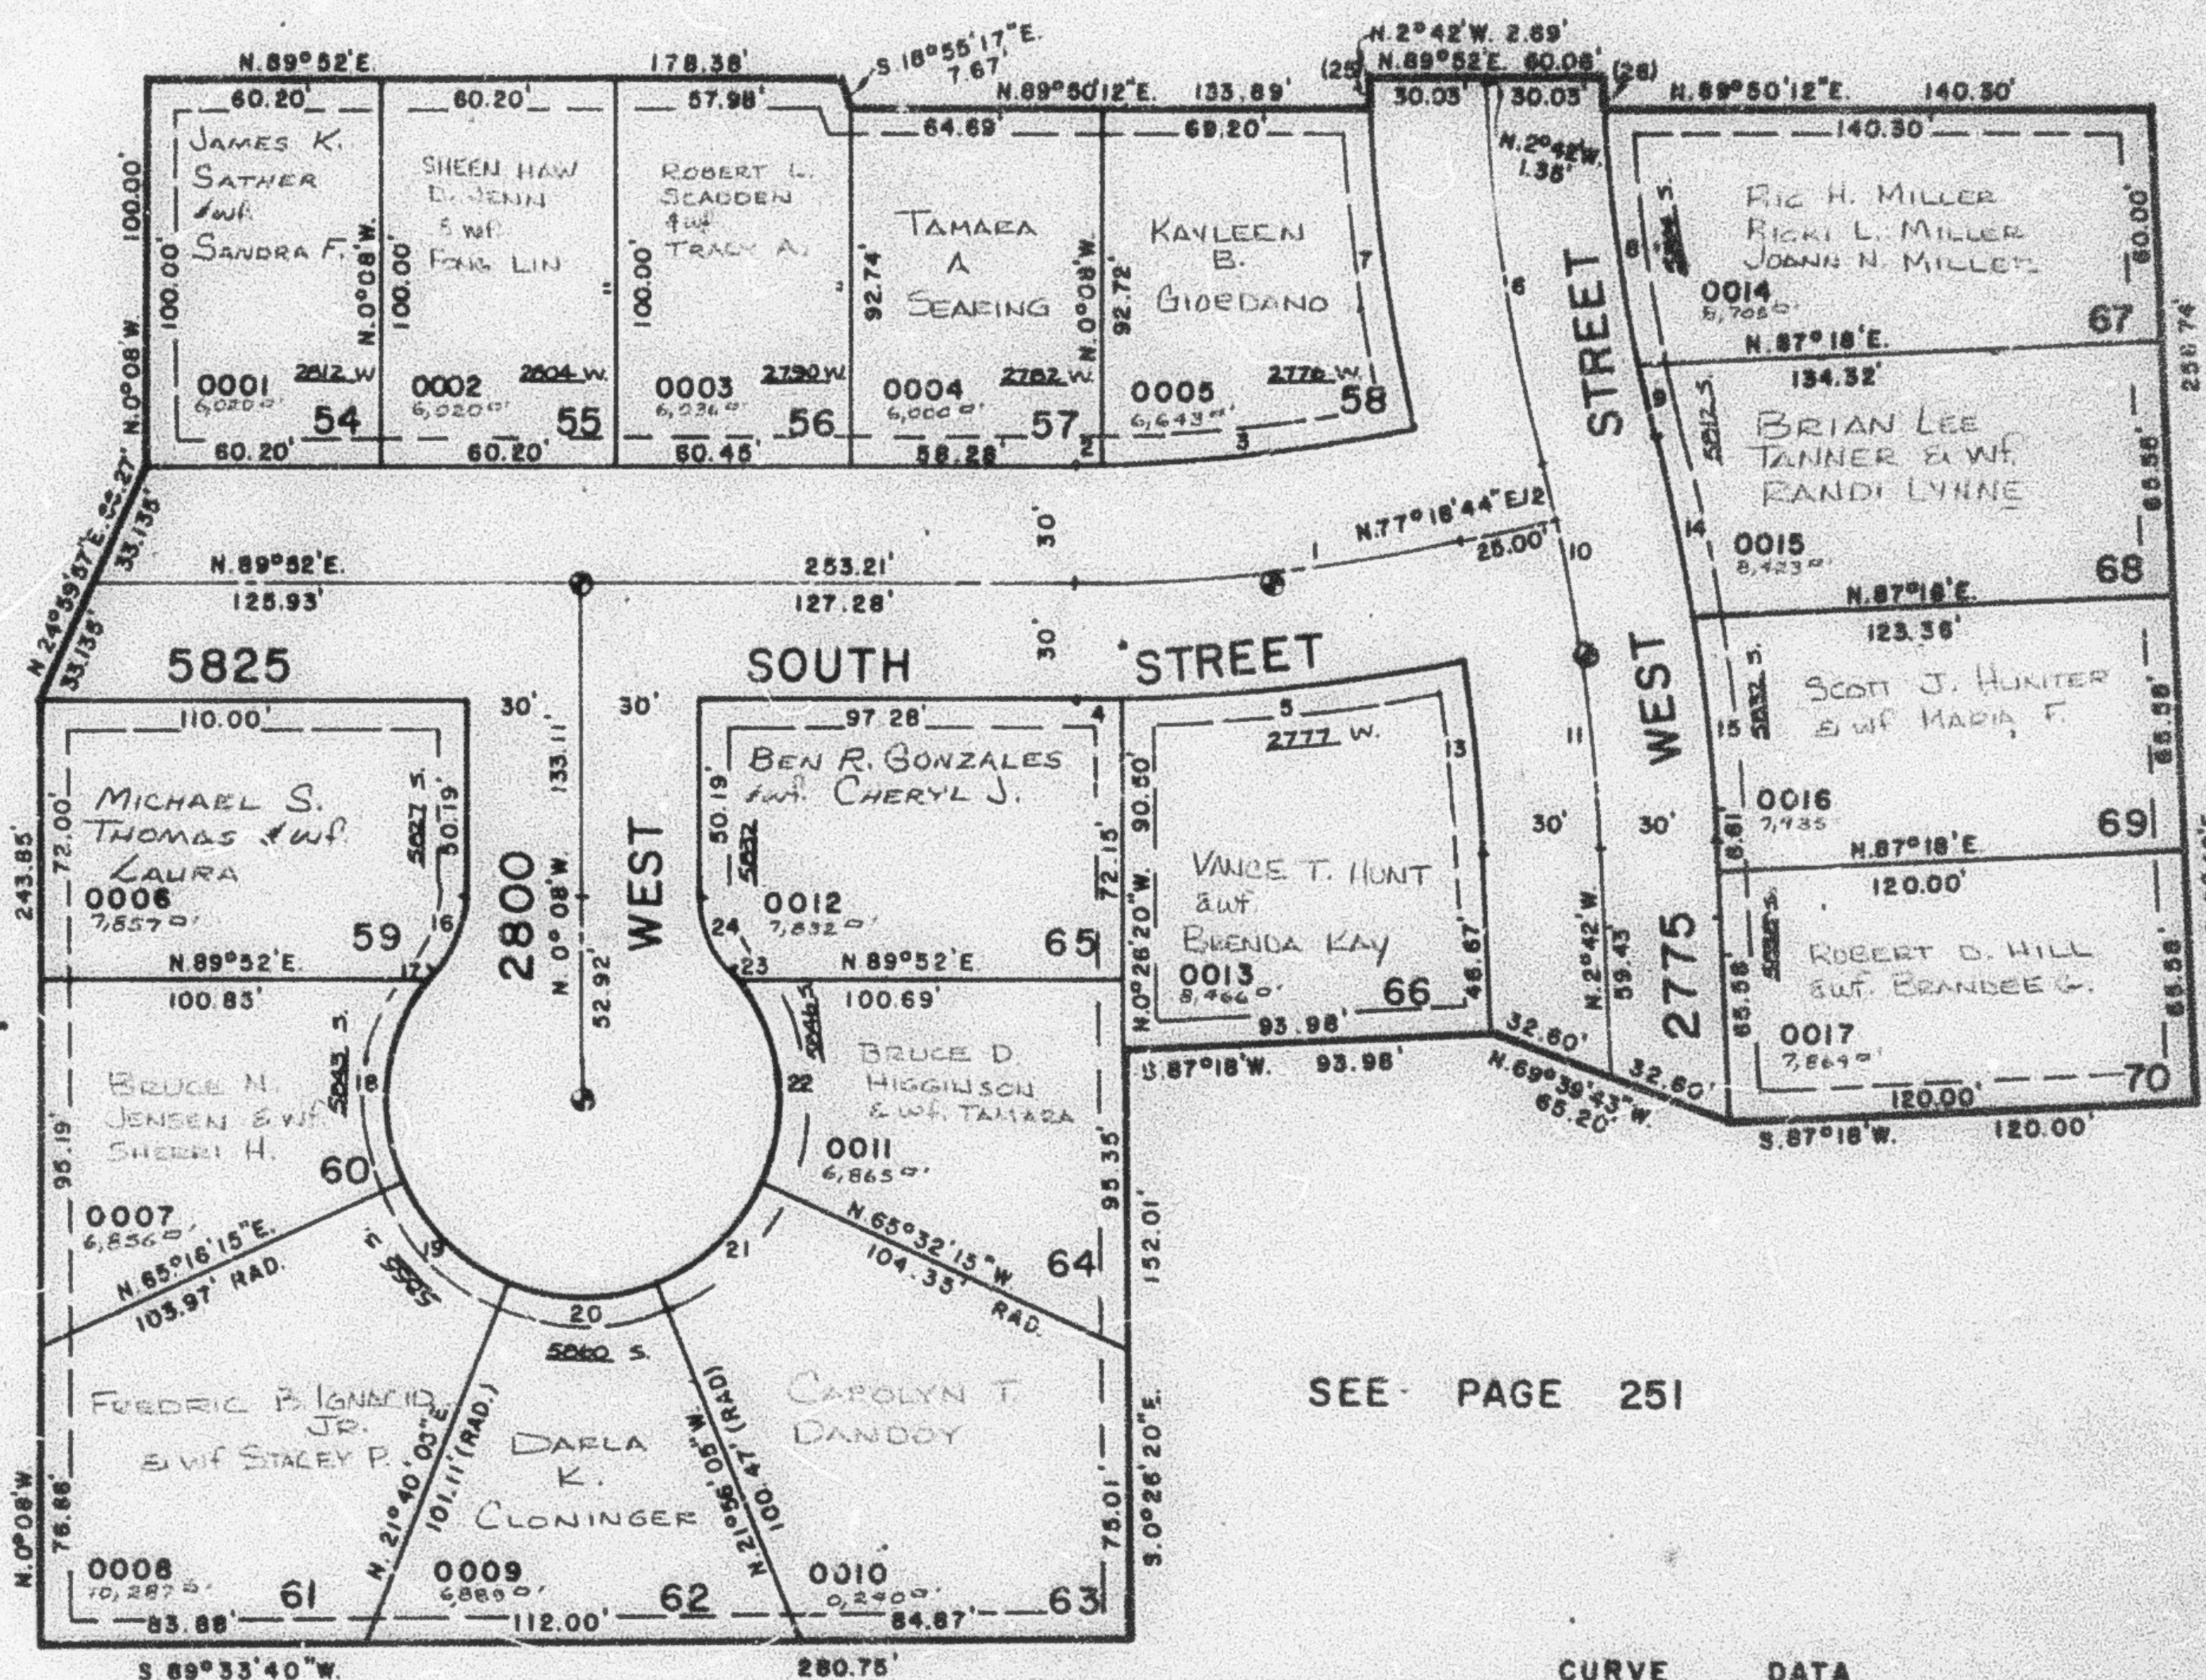

SEE PAGE 251

CURVE DATA

1 R=454.55' Δ=12°33'16" L=99.63' LC=99.40' T=50.00'	2 424.55' 0°51'53" 6.41' 6.41' S.89°26'03"W.	3 424.55' 10°57'31" 81.20' 81.08' S.83°31'21"W.	4 484.55' 1°26'21" 12.17' 12.17' N.89°08'50"E.	5 484.55' 10°24'31" 89.02' 87.90' N.83°13'24"E.	6 489.47' 11°39'55" 99.65' 99.48' 50.00'	7 519.47' 9°20'16" 84.86' 84.57' S.7°52'E.	8 489.47' 8°17'44" 86.53' 86.47' N.7°44'33"
9 R=459.47' Δ=2°26'30" L=19.85' LC=19.85' N.13°07'40"W.	10 489.47' 11°39'55" 99.65' 99.48' 50.00'	11 489.47' 9°59'16" 85.33' 85.22' S.7°41'38"E.	12 489.47' 1°40'39" 14.33' 14.33' S.13°31'58"E.	13 459.47' 6°14'56" 50.11' 50.09' S.5°49'28"E.	14 519.47' 5°08'48" 46.86' 46.85' N.11°47'30"W.	15 519.47' 6°31'37" 59.10' 59.07' N.5°57'32"W.	16 50.00' 41°24'38" 21.68' 21.21' S.20°34'17"W.
17 50.00' 2°56'20" 2.51' 2.51' S.59°46'25"W.	18 R=50.00' Δ=63°04' L=55.04' LC=52.32' S.6°48'15"W.	19 50.00' 43°36'10" 38.05' 37.14' S.46°31'50"E.	20 50.00' 43°36'10" 38.05' 37.14' N.89°02'E.	21 50.00' 43°36'10" 38.05' 37.14' N.48°18'50"E.	22 50.00' 83°04' 55.04' 52.30' N.7°04'18"W.	23 50.00' 2°56'20" 2.51' 2.51' N.40°04'25"W.	24 50.00' 41°24'38" 21.68' 21.21' N.20°34'17"W.

7' UTILITY & DRAINAGE EASEMENTS
 EACH SIDE OF PROPERTY LINE AS
 INDICATED BY DASHED LINE.

FOR COMPLETE ENG. DATA
 SEE ORIG. DED. PLAT IN
 BOOK 25, PAGE 36.

⊙ INDICATES SURVEY MONUMENT
 TO BE SET.